


SECTION 18, T 1 N, R 17 E

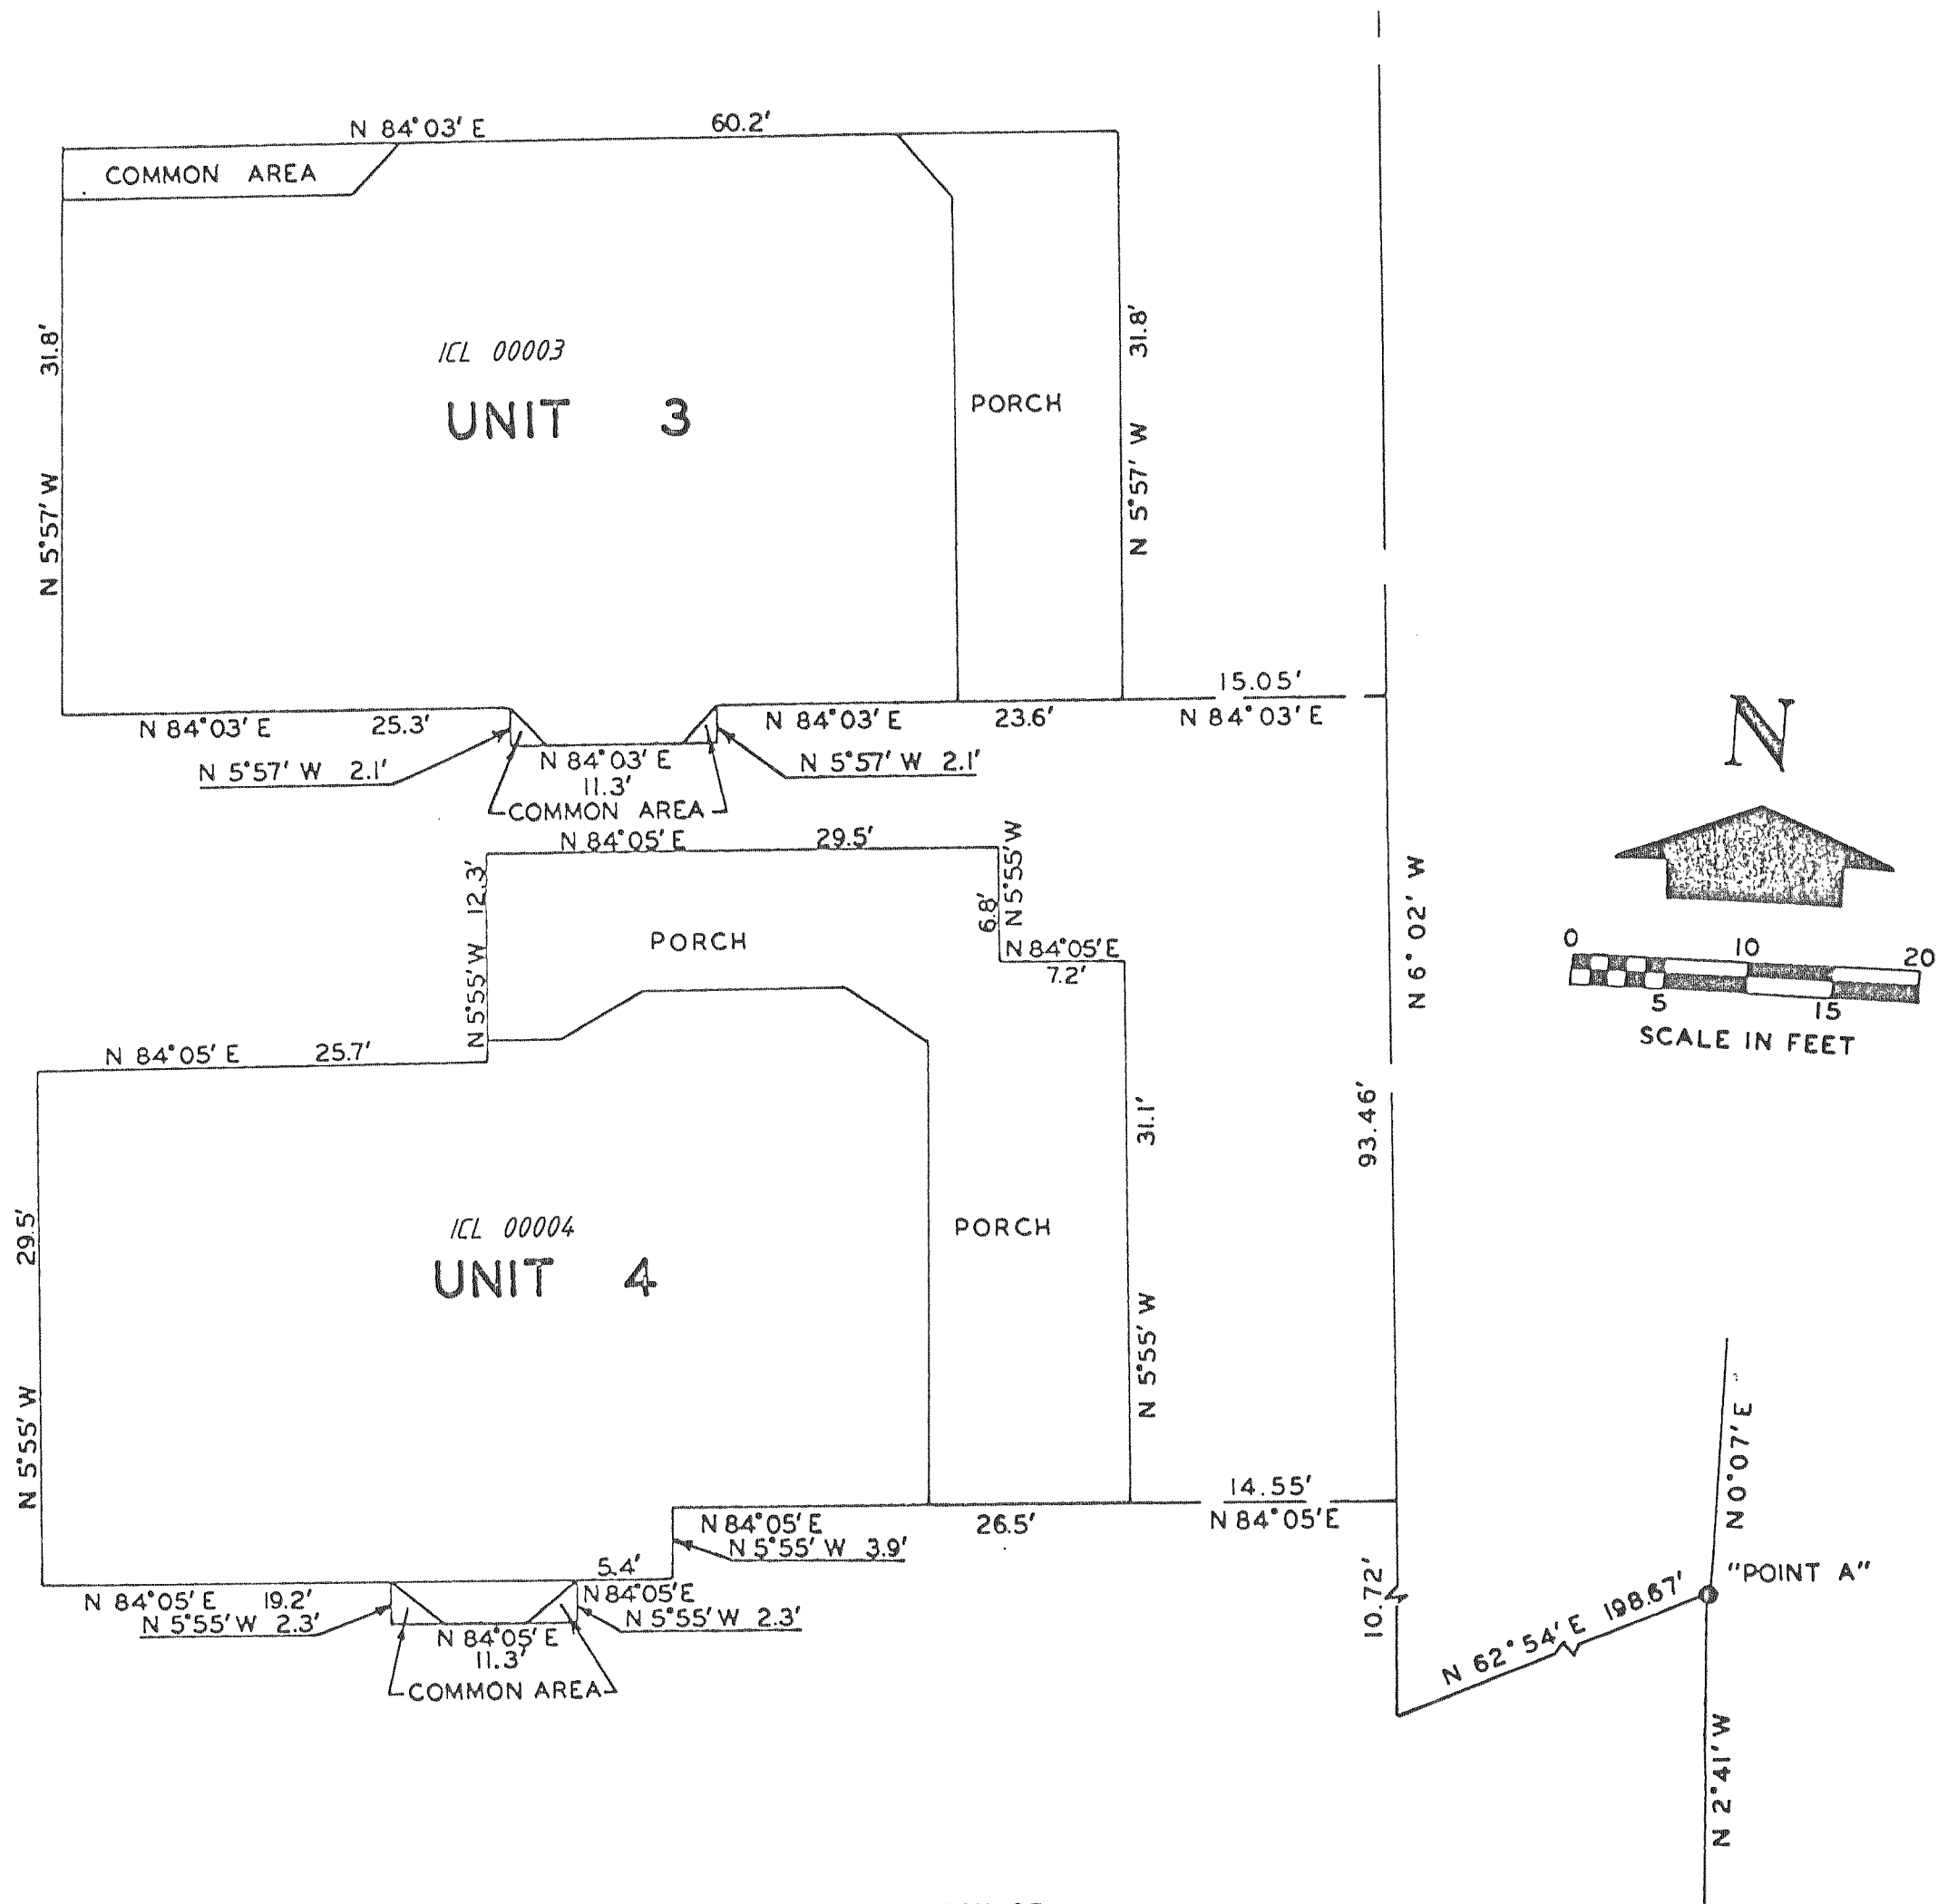

DESCRIPTION OF

UNIT 3: COMMENCING AT SAID "POINT A"; THENCE S 62°54' W 198.67 FEET; THENCE N 6°02' W 10.72 FEET; THENCE CONTINUE N 6°02' W 93.46 FEET; THENCE S 84°03' W 15.05 FEET TO THE PLACE OF BEGINNING; THENCE CONTINUE S 84°03' W 23.6 FEET; THENCE S 5°57' E 2.1 FEET; THENCE S 84°03' W 11.3 FEET; THENCE N 5°57' W 2.1 FEET; THENCE S 84°03' W 25.3 FEET; THENCE N 5°57' W 31.8 FEET; THENCE N 84°03' E 60.2 FEET; THENCE S 5°57' E 31.8 FEET TO THE PLACE OF BEGINNING.

UNIT 4: COMMENCING AT SAID "POINT A"; THENCE S 62°54' W 198.67 FEET; THENCE N 6°02' W 10.72 FEET; THENCE S 84°05' W 14.55 FEET TO THE PLACE OF BEGINNING; THENCE CONTINUE S 84°05' W 26.5 FEET; THENCE S 5°55' E 3.9 FEET; THENCE S 84°05' W 5.4 FEET; THENCE S 5°55' E 2.3 FEET; THENCE S 84°05' W 11.3 FEET; THENCE N 5°55' W 2.3 FEET; THENCE S 84°05' W 19.2 FEET; THENCE N 5°55' W 29.5 FEET; THENCE N 84°05' E 25.7 FEET; THENCE N 5°55' W 12.3 FEET; THENCE N 84°05' E 29.5 FEET; THENCE S 5°55' E 6.8 FEET; THENCE N 84°05' E 7.2 FEET; THENCE S 5°55' E 31.1 FEET TO THE PLACE OF BEGINNING.

REVISIONS :