


## CHICAGO CLUB OF LAKE GENEVA CONDOMINIUMS

## SECTION 18, T1N, R17E

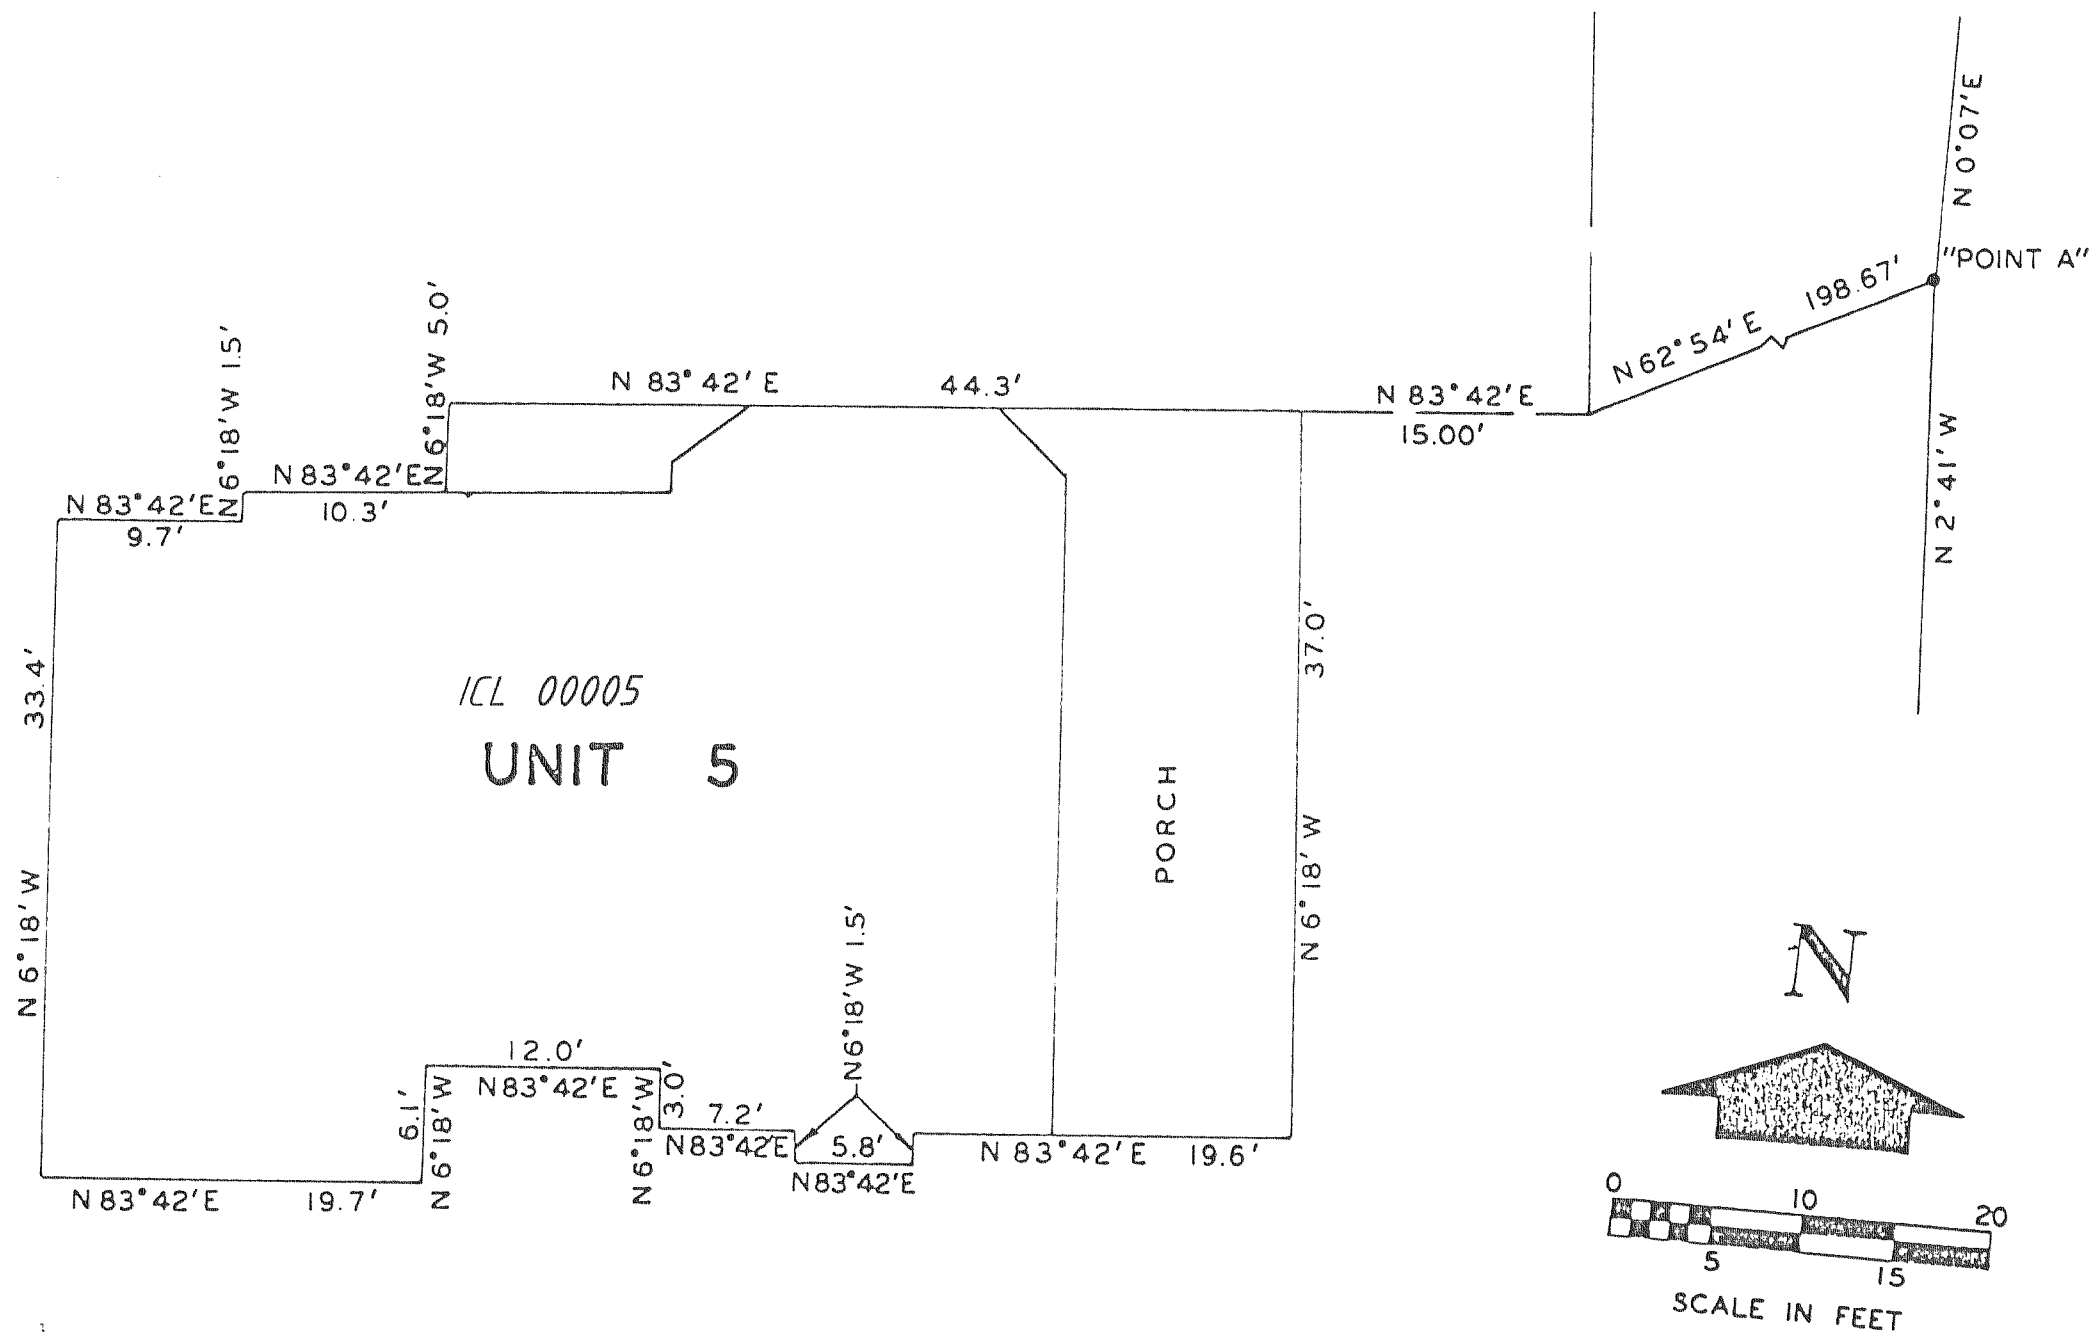

## DESCRIPTION OF

UNIT 5: COMMENCING AT SAID "POINT A"; THENCE S 62° 54' W 198.67 FEET; THENCE S 83° 42' W 15.00 FEET TO THE PLACE OF BEGINNING; THENCE CONTINUE S 83° 42' W 44.3 FEET; THENCE S 6° 18' E 5.0 FEET; THENCE S 83° 42' W 10.3 FEET; THENCE S 6° 18' E 1.5 FEET; THENCE S 83° 42' W 9.7 FEET; THENCE S 6° 18' E 33.4 FEET; THENCE N 83° 42' E 19.7 FEET; THENCE N 6° 18' W 6.1 FEET; THENCE N 83° 42' E 12.0 FEET; THENCE S 6° 18' E 3.0 FEET; THENCE N 83° 42' E 7.2 FEET; THENCE S 6° 18' E 1.5 FEET; THENCE N 83° 42' E 5.8 FEET; THENCE N 6° 18' W 1.5 FEET; THENCE N 83° 42' E 19.6 FEET; THENCE N 6° 18' W 37.0 FEET TO THE PLACE OF BEGINNING.

REVISIONS :