


TUSCANY

OF LAKE GENÈVA, PHASE 2

LOCATED IN THE SOUTHEAST 1/4 OF THE SOUTHWEST 1/4 AND THE
NORTHEAST 1/4 OF THE SOUTHWEST 1/4 OF SECTION 34, T 2 N,
R 18 E AND THE NORTHEAST 1/4 OF THE NORTHEAST 1/4 OF SECTION
3, T 1 N, R 18 E, WALWORTH COUNTY, WISCONSIN


TOWN OF LYONS

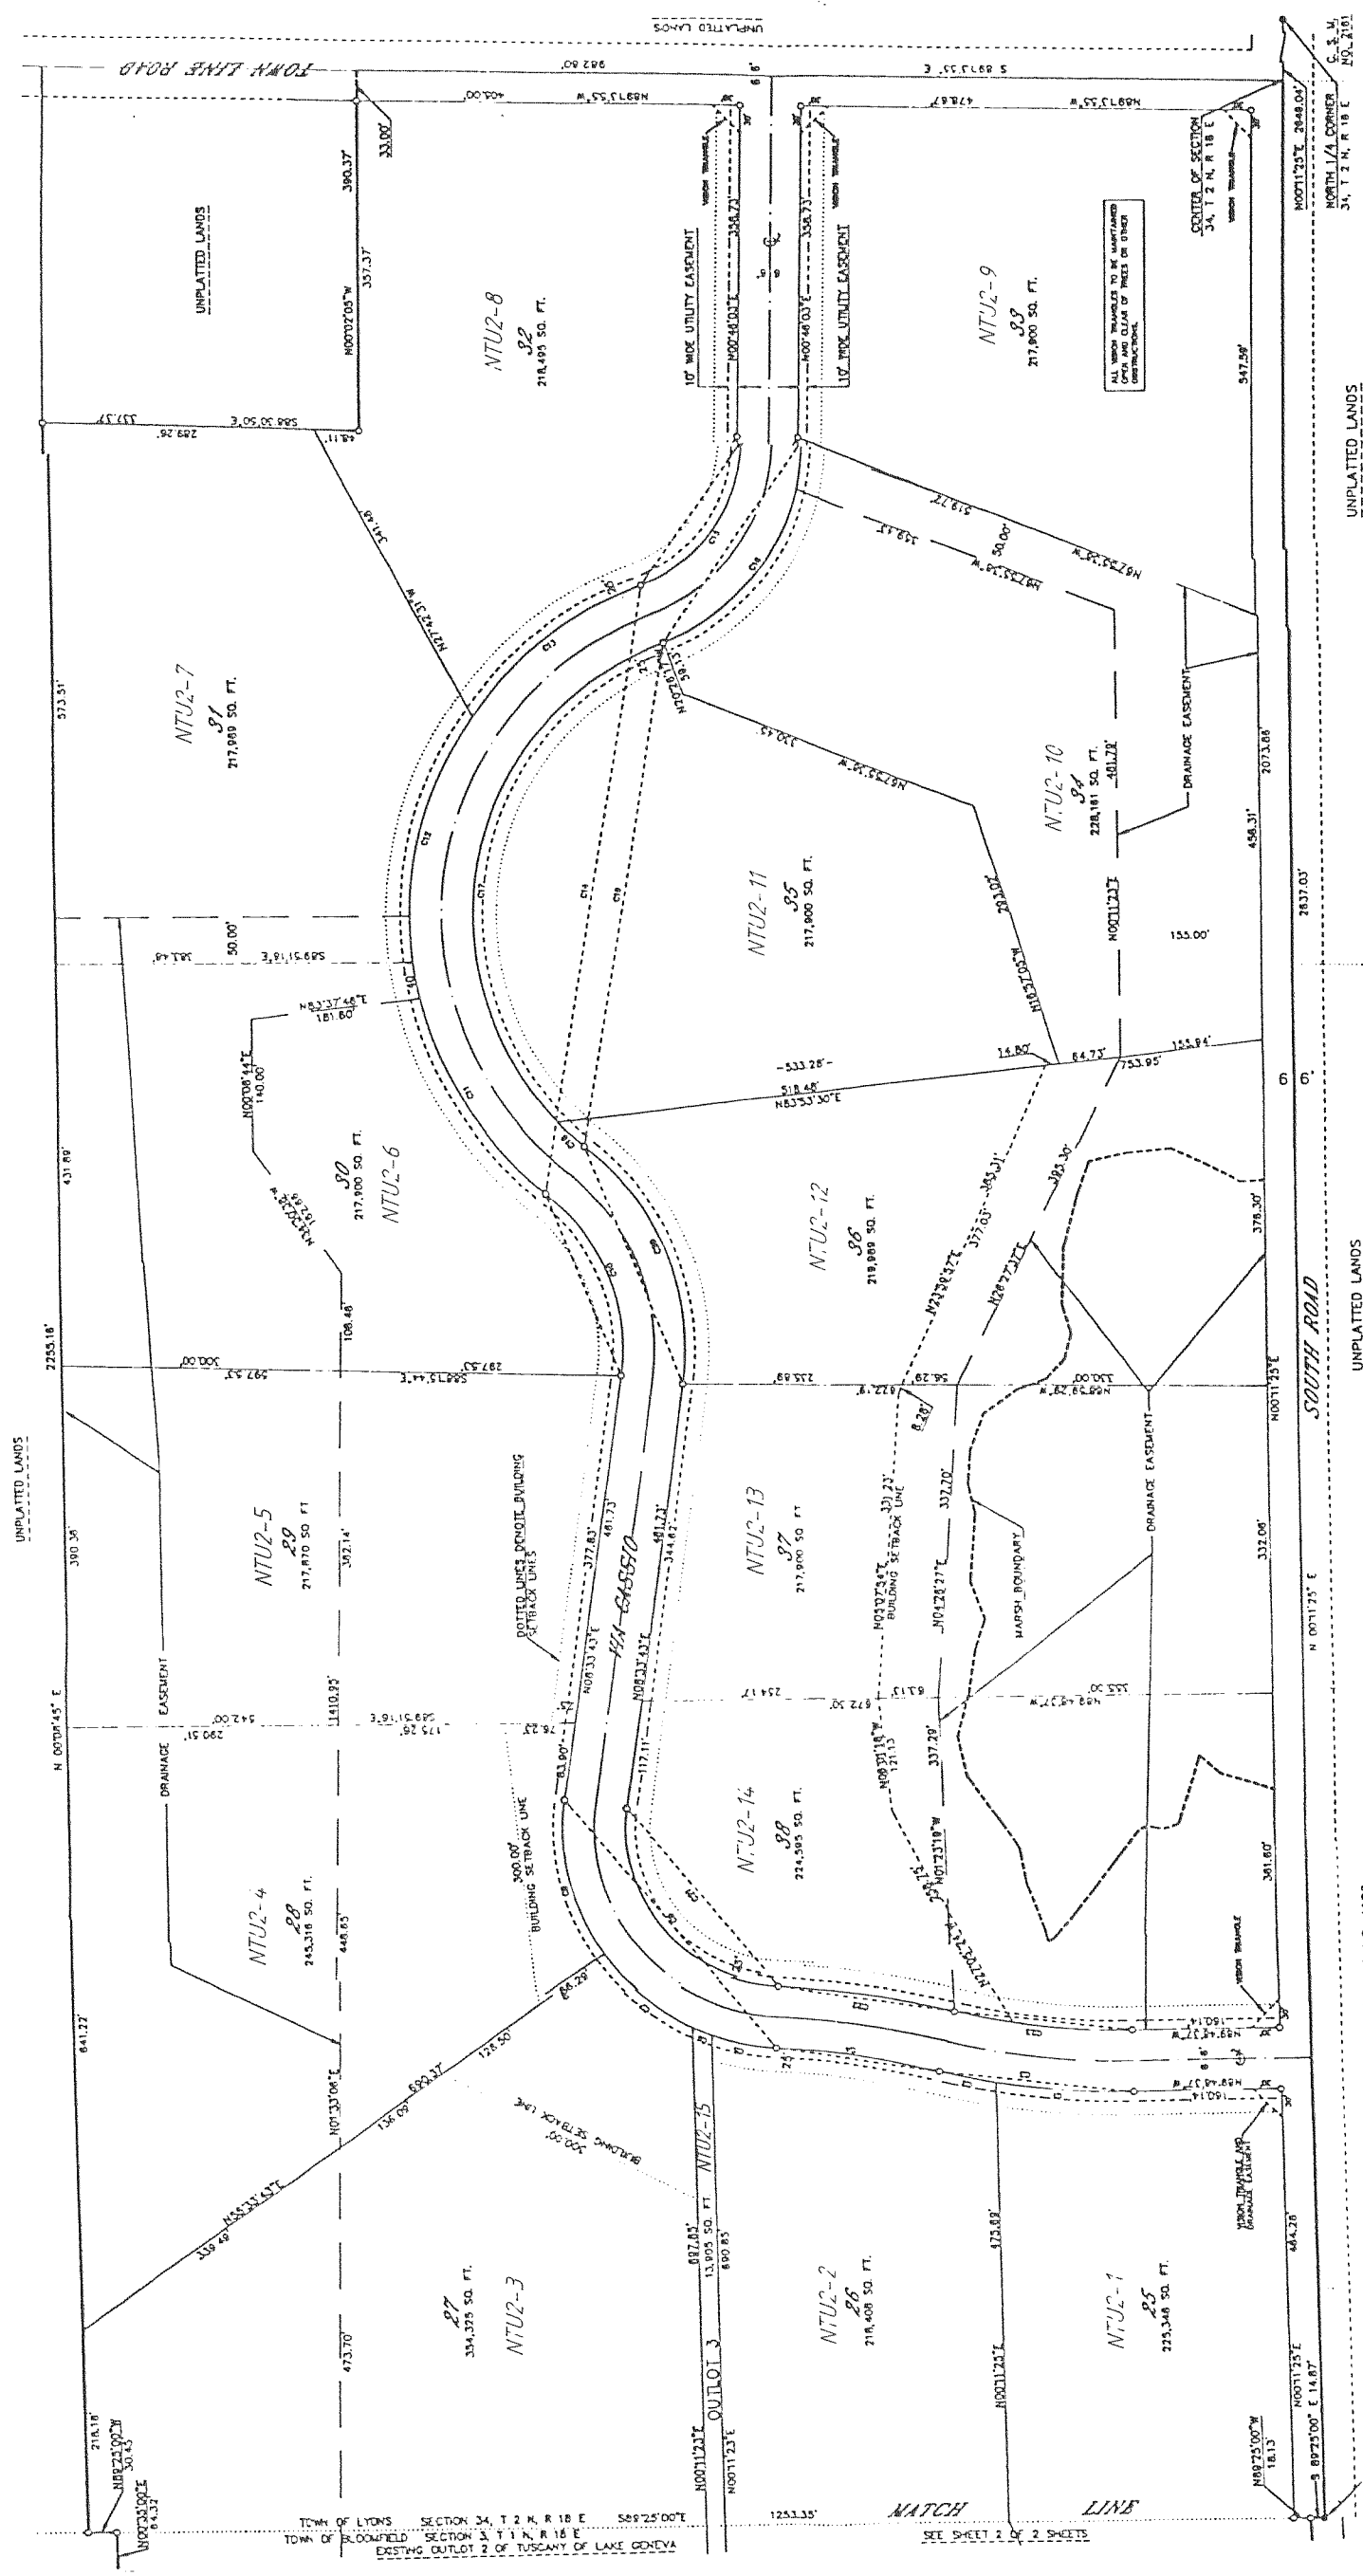

CERTIFIED SURVEY MAP NO. 1106

REVISIONS :

LOCATION DRAWING
SECTION 34, T 2 N, R 18 E
SECTION 3, T 1 N, R 18 E
WALWORTH COUNTY, WISCONSIN

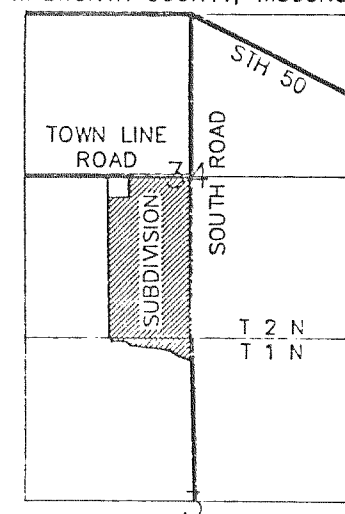

SCALE IN FEET
0 1000 2000