


# TWIST BUILDING

83B

A CONDOMINIUM LOCATED IN THE SOUTH 1/2 OF SECTION 19, T.2N., R.18E., WALWORTH COUNTY, WISCONSIN.

TOWN OF LYONS

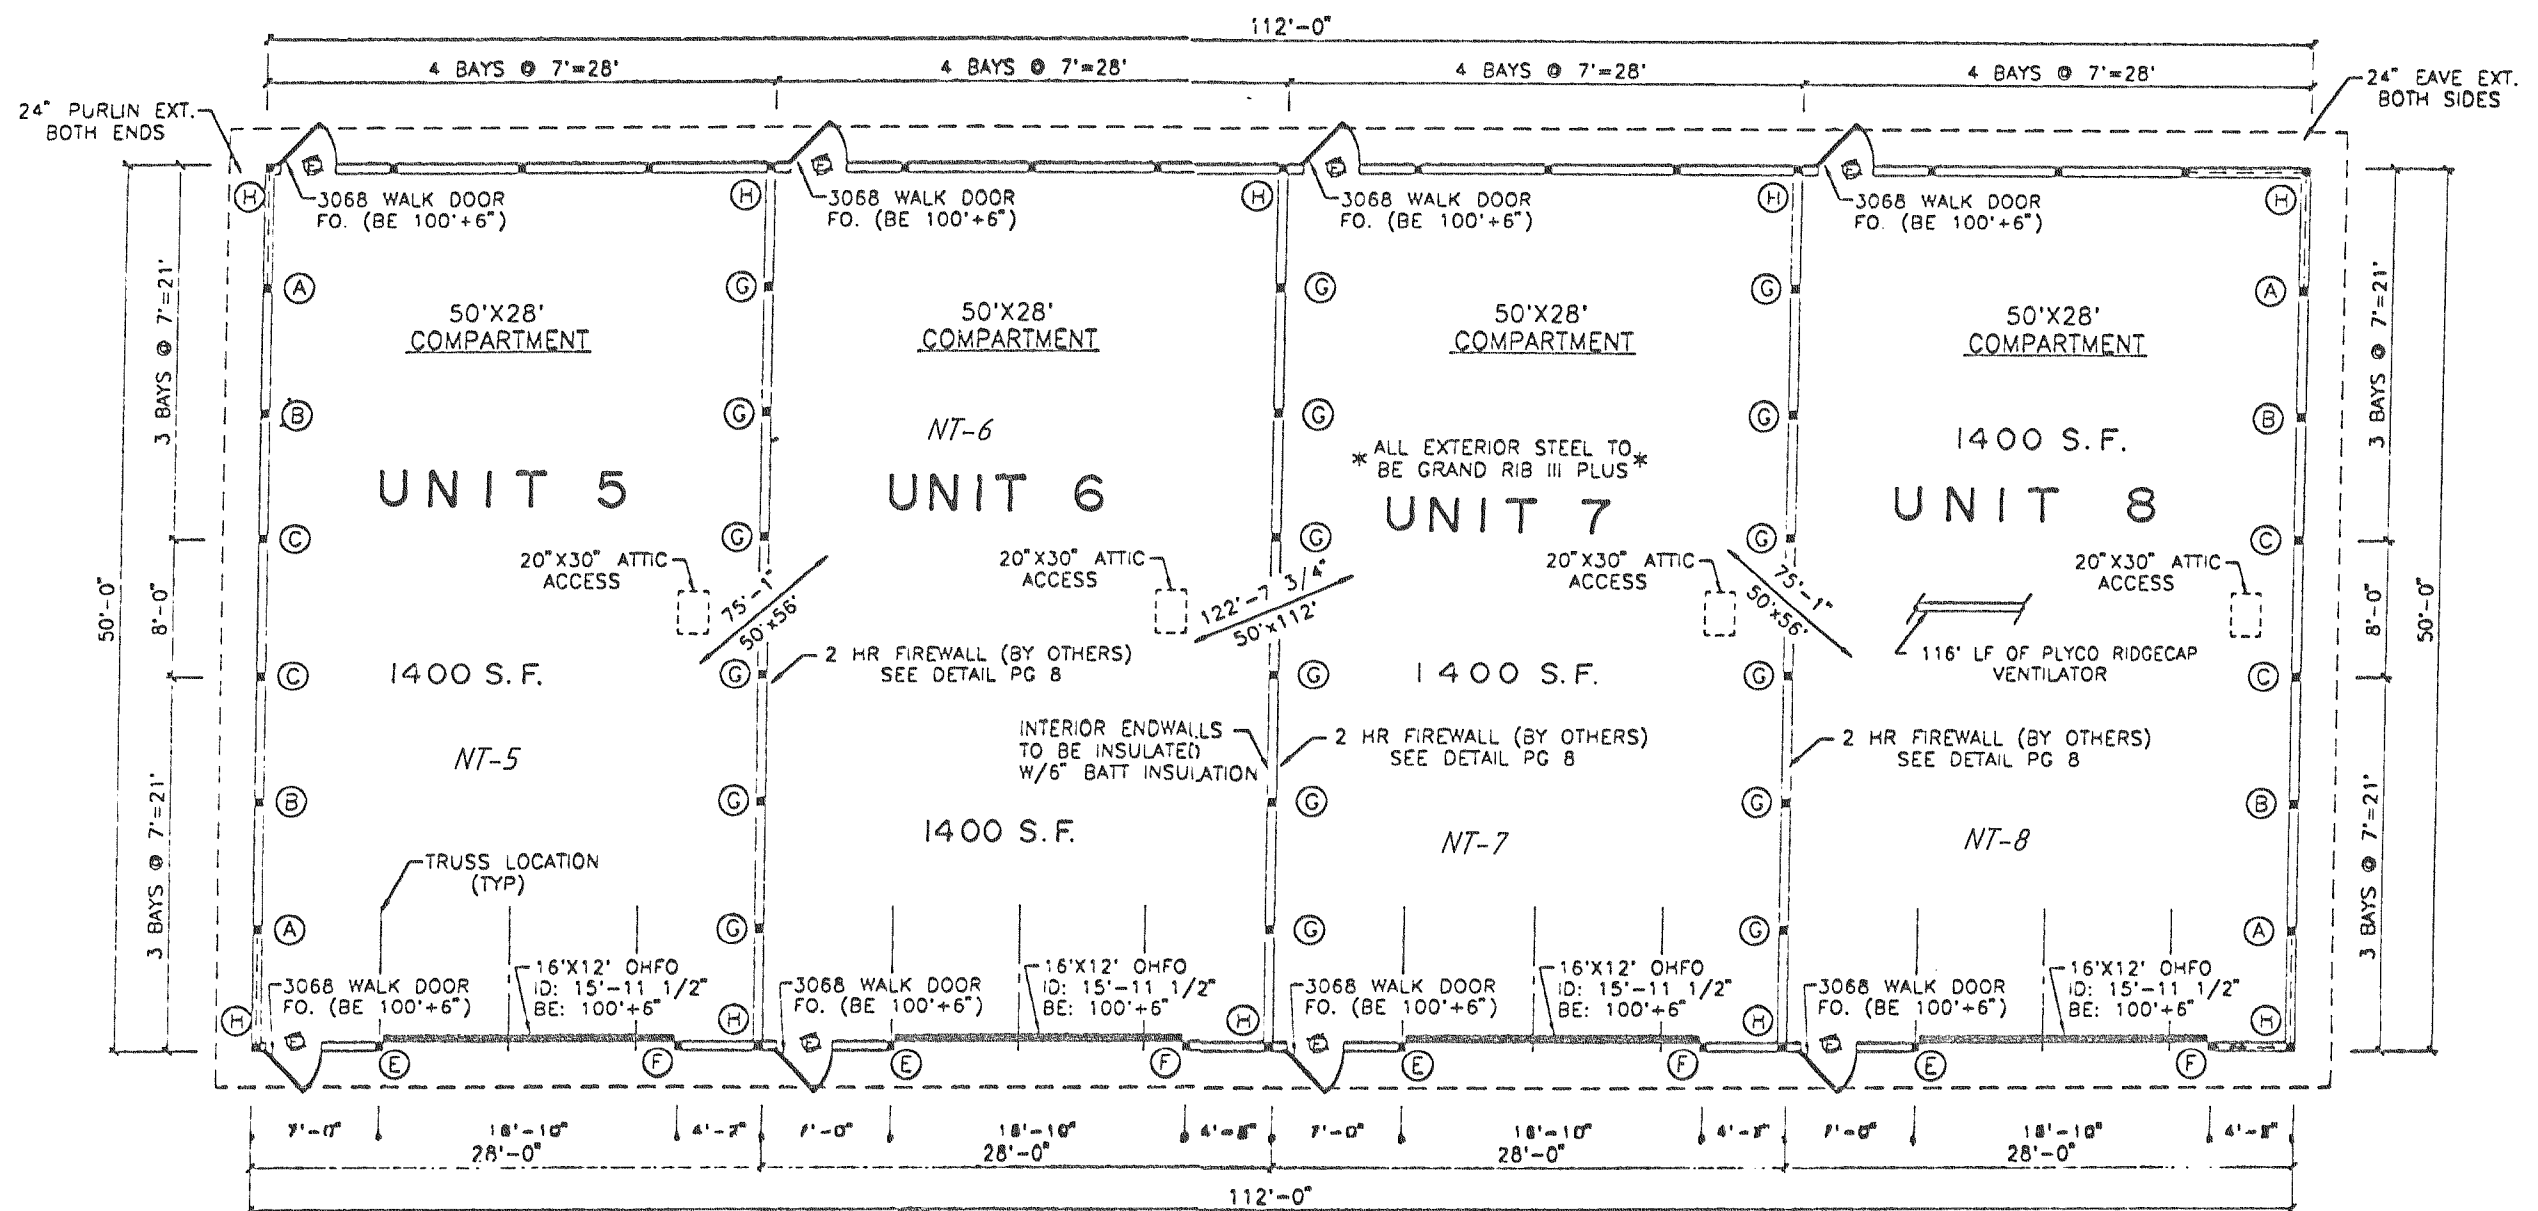

COLUMNS	SIZE	HOLE DEPTH	FOOTING	# OF COL. REQUIRED
SIDEWALLS	3PLY 2X6X22'-0"	5'-1"	9"x18" POURED CONC.	12
CORNERS (H)	3PLY 2X6X22'-0"	4'-6"	4"x14" PRECAST CONC.	10
(A)	3PLY 2X6X24'-1"	4'-6"	4"x14" PRECAST CONC.	4
(B)	3PLY 2X6X26'-1"	4'-6"	4"x14" PRECAST CONC.	4
(C)	3PLY 2X6X28'-2"	4'-6"	4"x14" PRECAST CONC.	4
(D)	3PLY 2X6X22'-0"	5'-1"	9"x18" POURED CONC.	4
(E)	5PLY 2X6X22'-0"	5'-4"	12x24" POURED CONC.	4
(F)	5PLY 2X6X22'-0"	5'-4"	12x24" POURED CONC.	4
(G)	3PLY 2X6X5'-0"	4'-10"	4"x14" PRECAST CONC.	18

STEEL COLORS:	NOTES:	ACCESSORIES:
ROOF WHITE	100 MARK BY DEALER	
SIDES LT. GRAY	DIAGONAL SEE PLAN	
ENDS LT. GRAY	WALK DOORS 8-3068 FO.	
DOORS N/A	WINDOWS N/A	
TRIM WHITE	LITES N/A	
ACCENTS N/A	ROOF PITCH 3.5/12	

NOTES:  
 1) JACKBRACE ENDWALL CLM'S @ EAVE HT.  
 2) USE NAILING PATTERN "A" AT BOTH ENDWALLS  
 SEE PAGE 6  
 3) PURLIN BLOCK ENDWALL TRUSSES

REVISIONS :

TOTAL BUILDING SQ. FT. = 5600  
 EACH UNIT " " = 1400 OR 25%