


CERTIFIED SURVEYS

NO'S 348, 350, 361 AND 385



TOWN OF RICHMOND

CERTIFIED SURVEY NO. 348

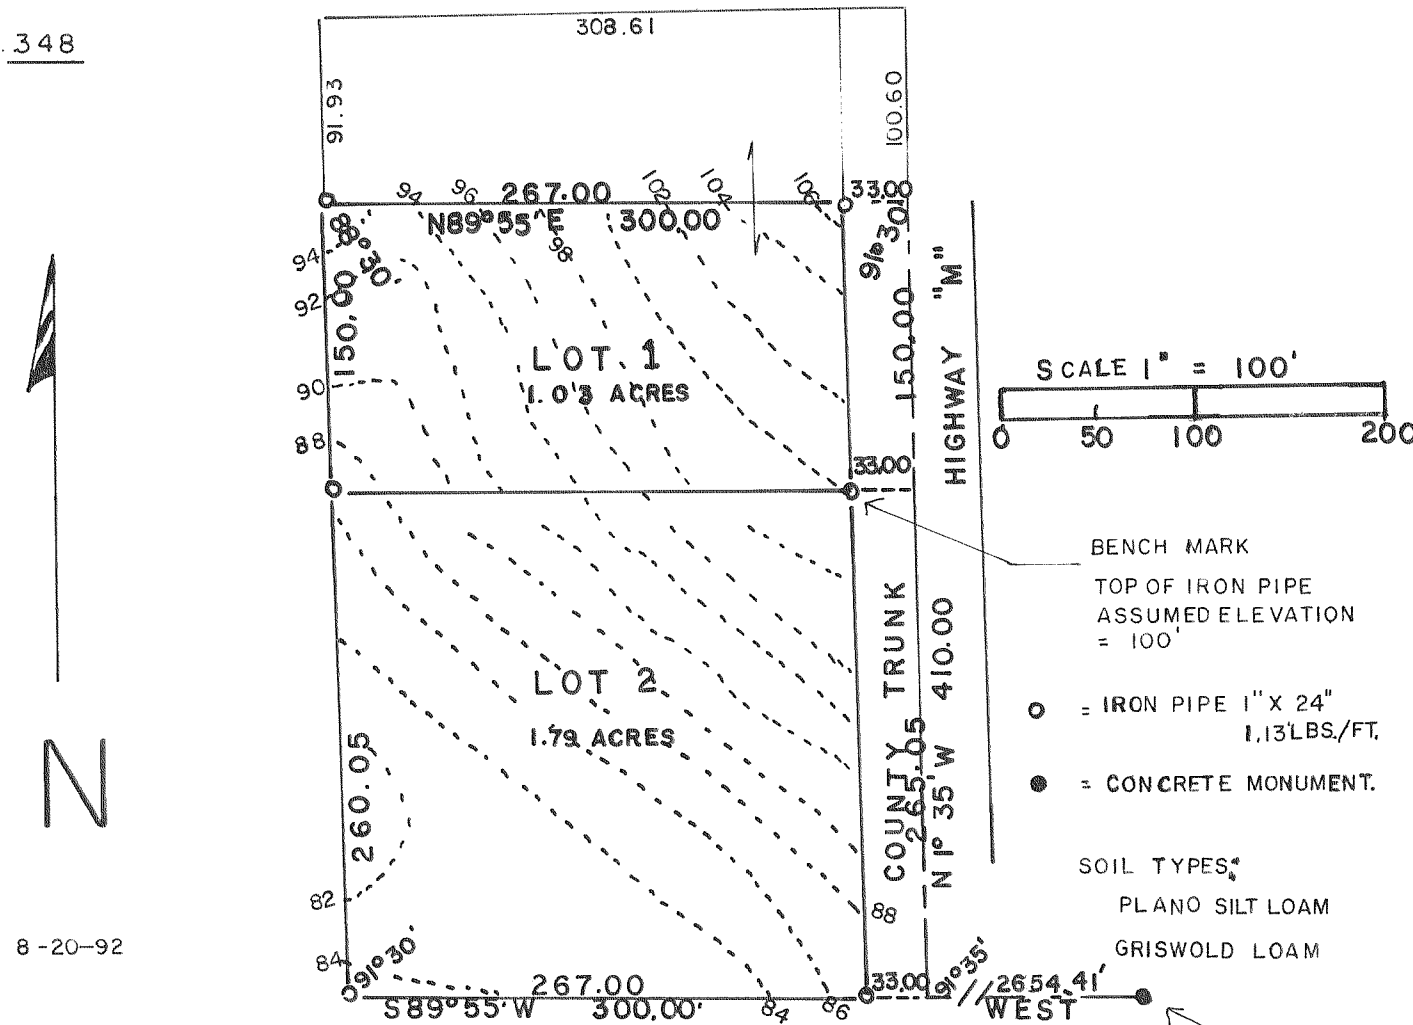


CERTIFIED SURVEY NO. 361

LOCATED IN E-1/2 OF SE-1/4 OF SECTION 35, T3N, R15E

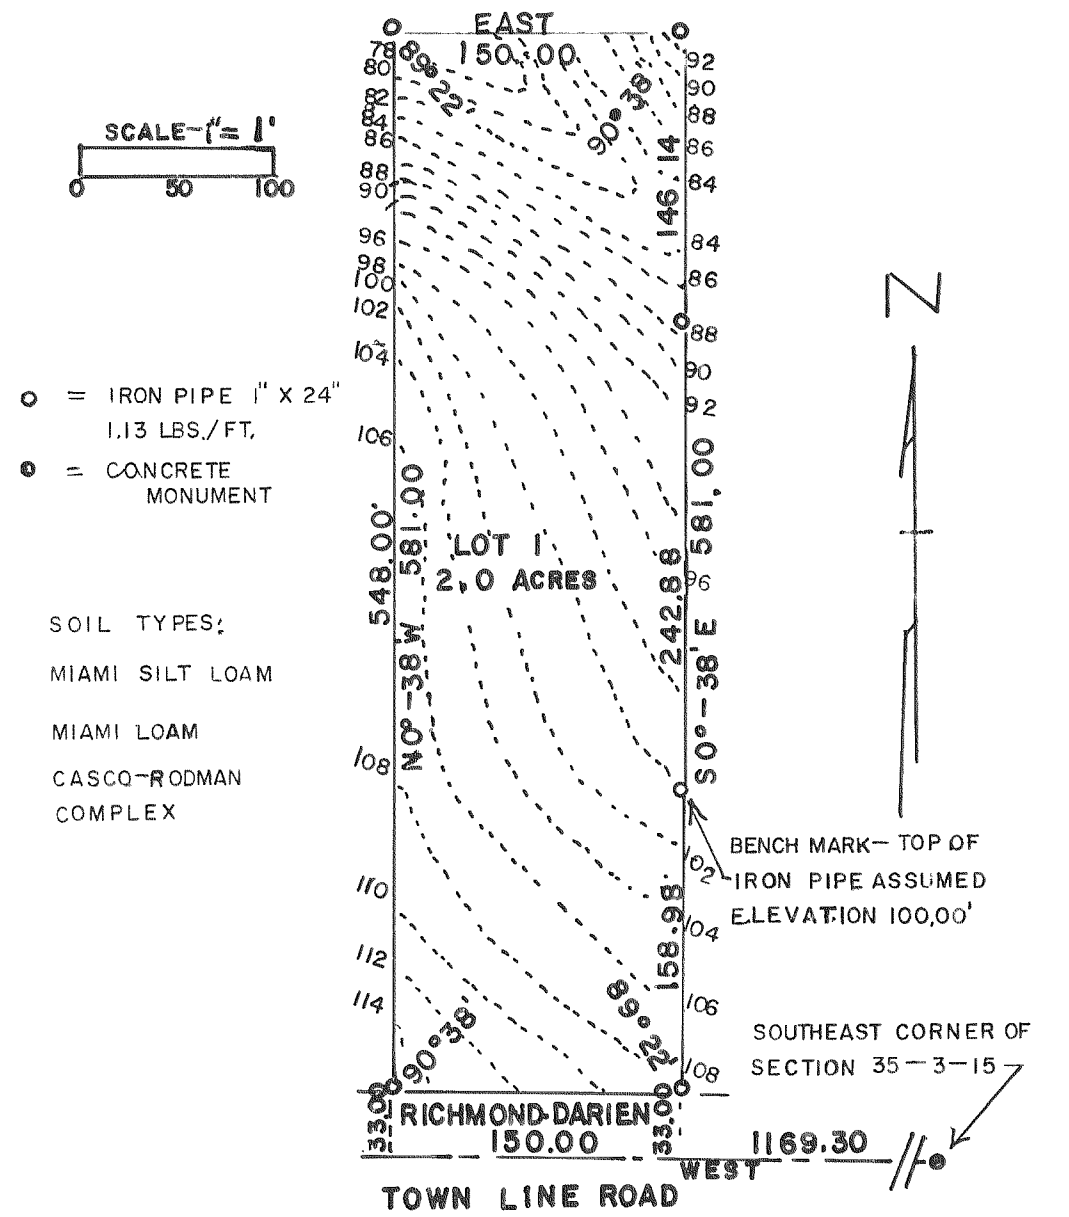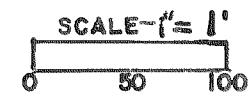


CERTIFIED SURVEY NO. 385

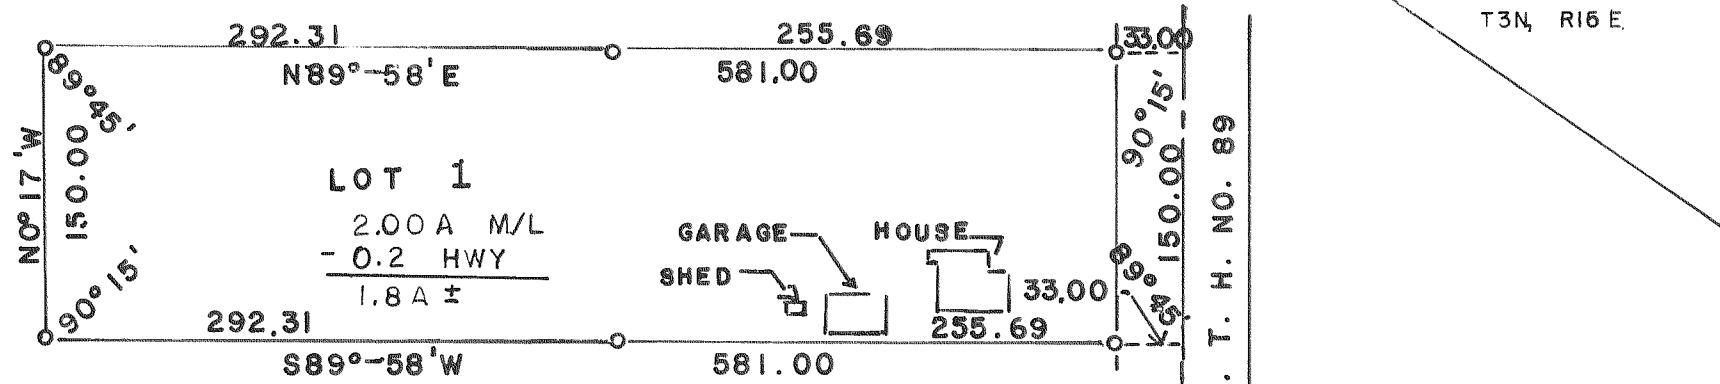

LOCATED IN THE S-1/2 OF S-1/2 OF THE SE-1/4 OF THE NW-1/4 SE-1/4, T3N, R15E

- SOIL TYPES:
 FOX SILT LOAM
 ST. CHARLES SILT LOAM
 ○ = IRON PIPE — 1" X 24"
 1.13 LBS/FT.

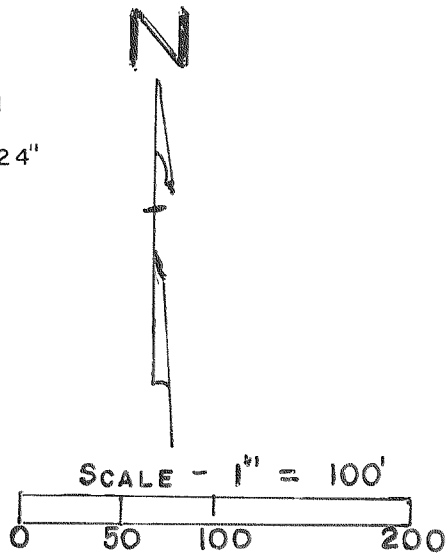

SOUTHWEST CORNER OF SECTION 17, T3N, R15E.

CERTIFIED SURVEY 350

LOCATED IN NE-1/4 NW-1/4 OF SECTION 16, T3N, R15E

