


# CERTIFIED SURVEYS

## NO'S 418, 430 & 431

### TOWN OF RICHMOND


#### CERTIFIED SURVEY NO. 418

PART OF NE-1/4 OF THE NE-1/4 SEC. 12, T3N, R15E AND ALSO PART OF THE SE-1/4 OF THE SE-1/4 SEC. 1, T3N, R15E.

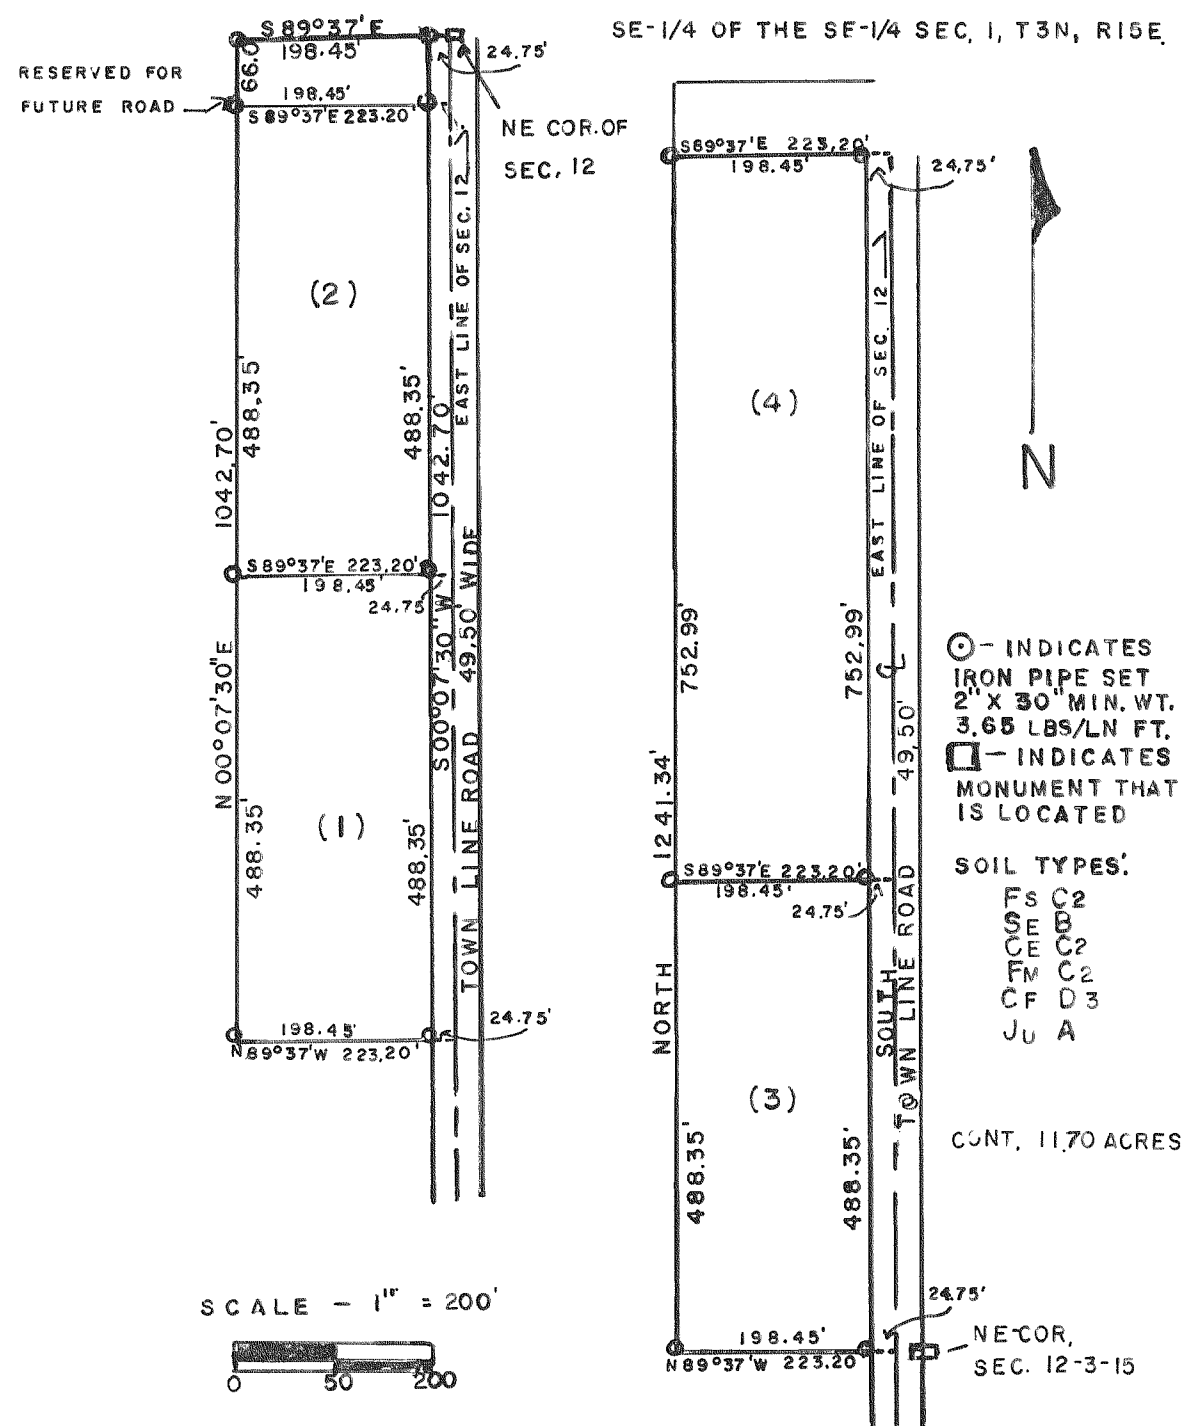

#### CERTIFIED SURVEY NO. 431

LOCATED IN THE NE-1/4 OF SEC. 20, T3N, R15E.

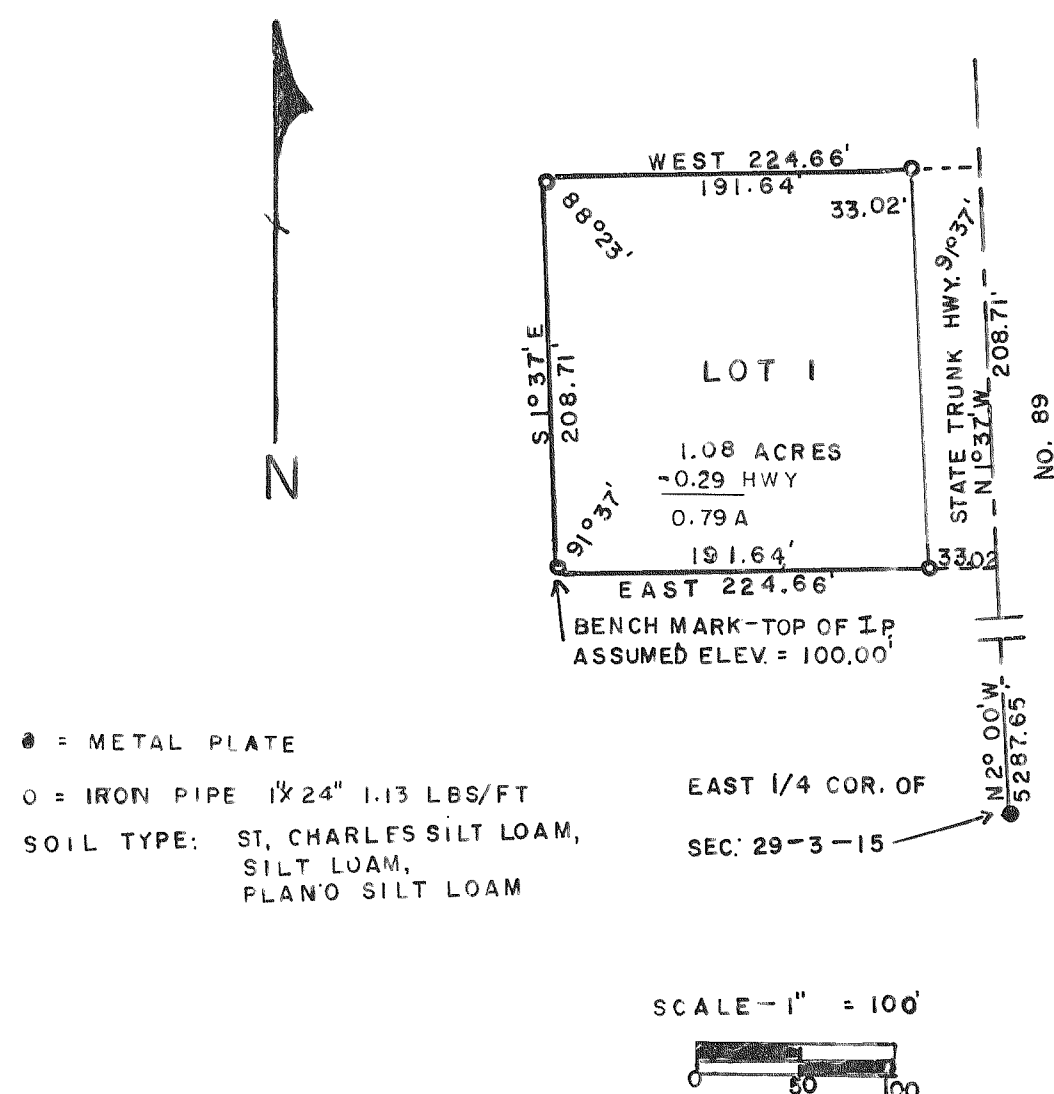

#### CERTIFIED SURVEY NO. 430

LOCATED IN THE NW-1/4 OF SEC. 16, T3N, R15E.

○ = IRON PIPE 1" X 24" 1.13 LBS/FT  
 ● = CONCRETE MONUMENT

SOIL TYPES: CASCO LOAM  
 ST CHARLES SILT LOAM

