


CERTIFIED SURVEYS

NOS. 377, 396, 397, 402, 403 AND 409

TOWN OF SPRING PRAIRIE


CERTIFIED SURVEY NO. 402

PART OF THE SW-1/4 OF SECTION 13, T3N, R18E.

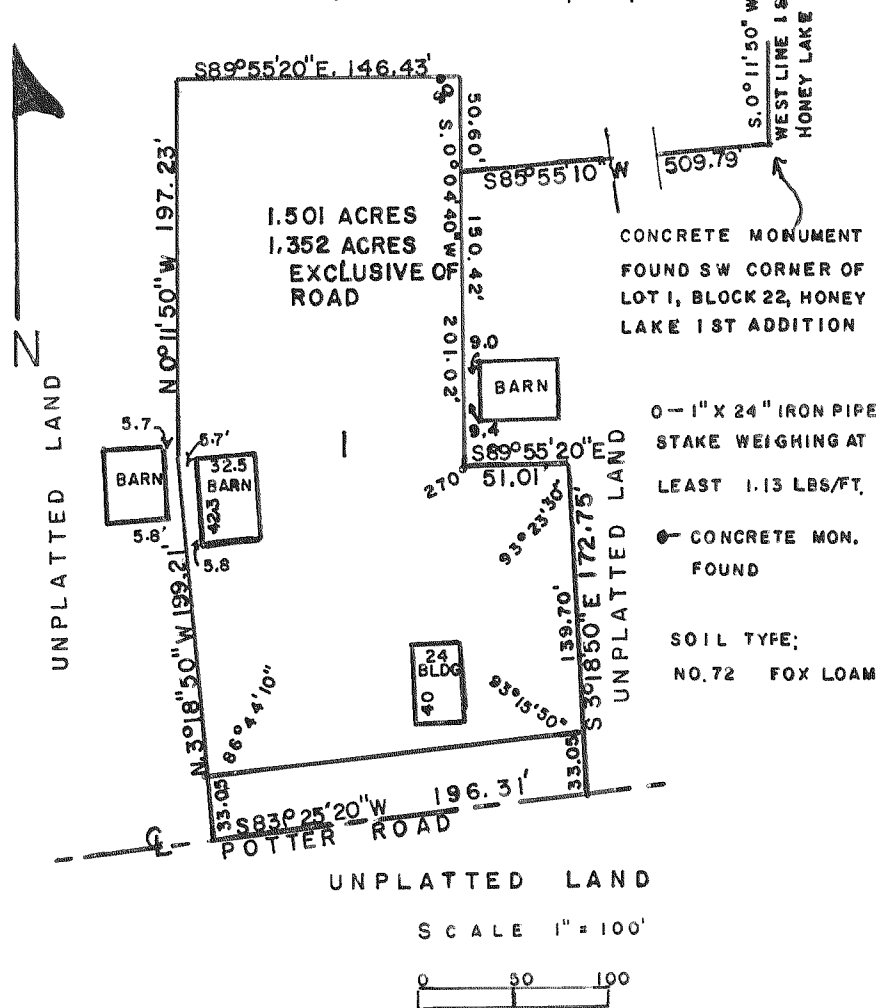


CERTIFIED SURVEY NO. 396

LOCATED IN THE NE-1/4 OF SECTION 9, T3N, R18E

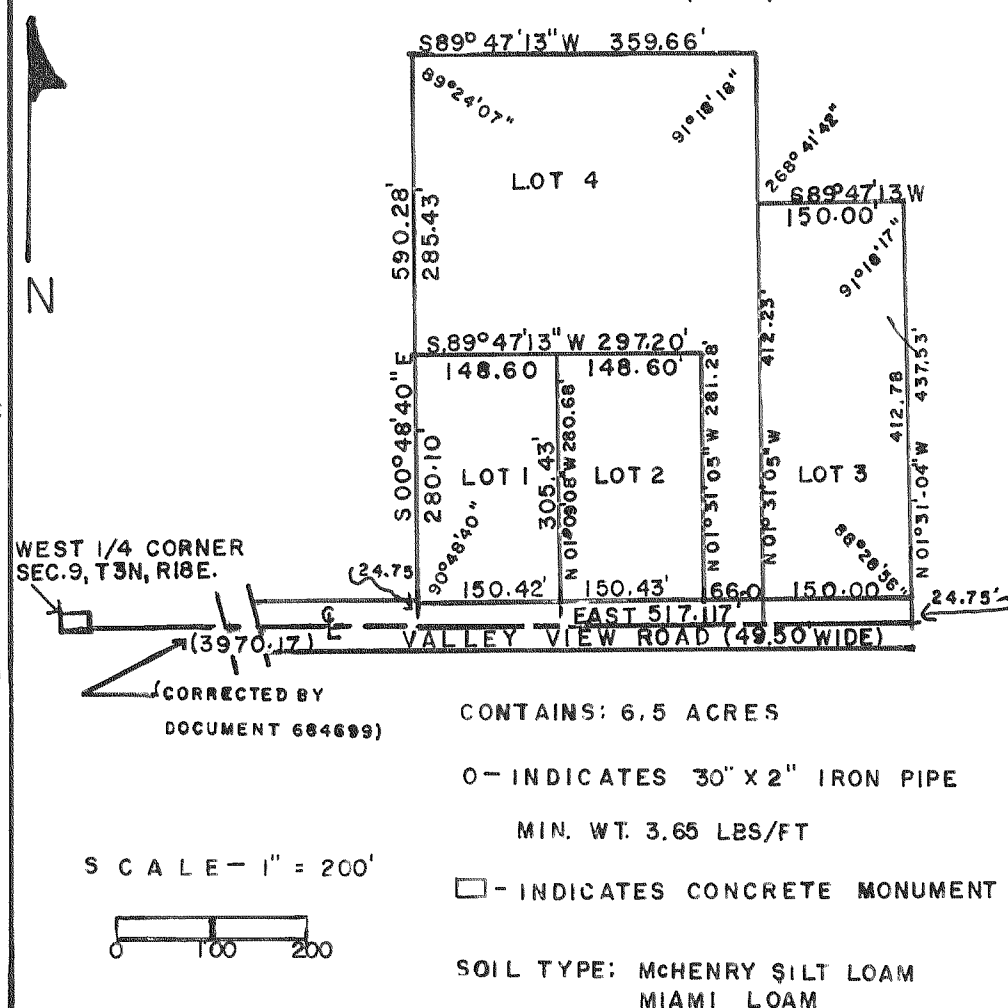


CERTIFIED SURVEY NO. 409

LOCATED IN THE SW-1/4 OF SE-1/4 OF SECTION 15, T3N, R18E,

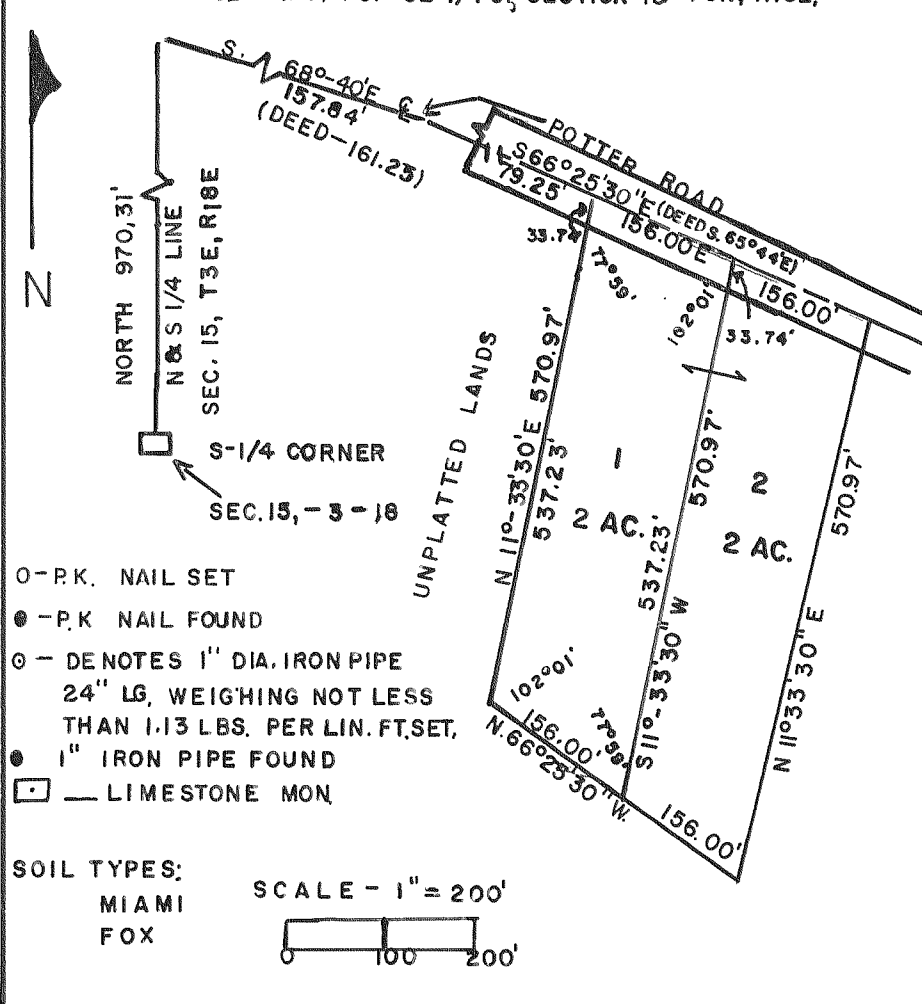


CERTIFIED SURVEY NO. 377

LOCATED IN WEST-1/2 OF SECTION 14, TOWN 3N, R18E.

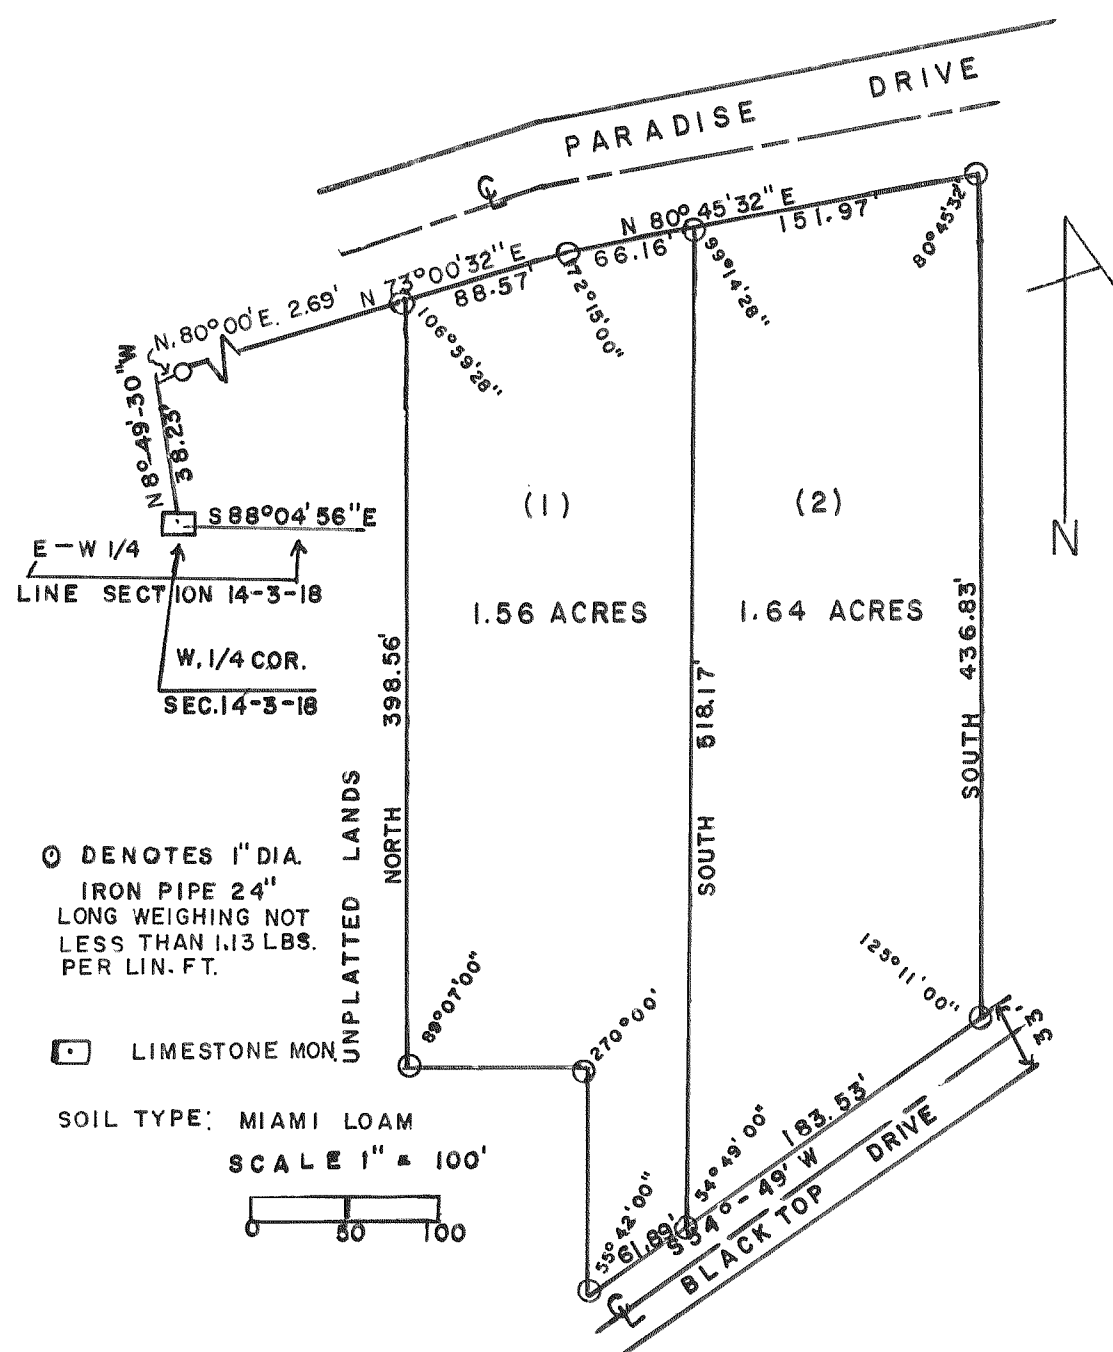

CERTIFIED SURVEY NO. 403

PART OF THE SE-1/4 OF SECTION 14, T3N, R18E,

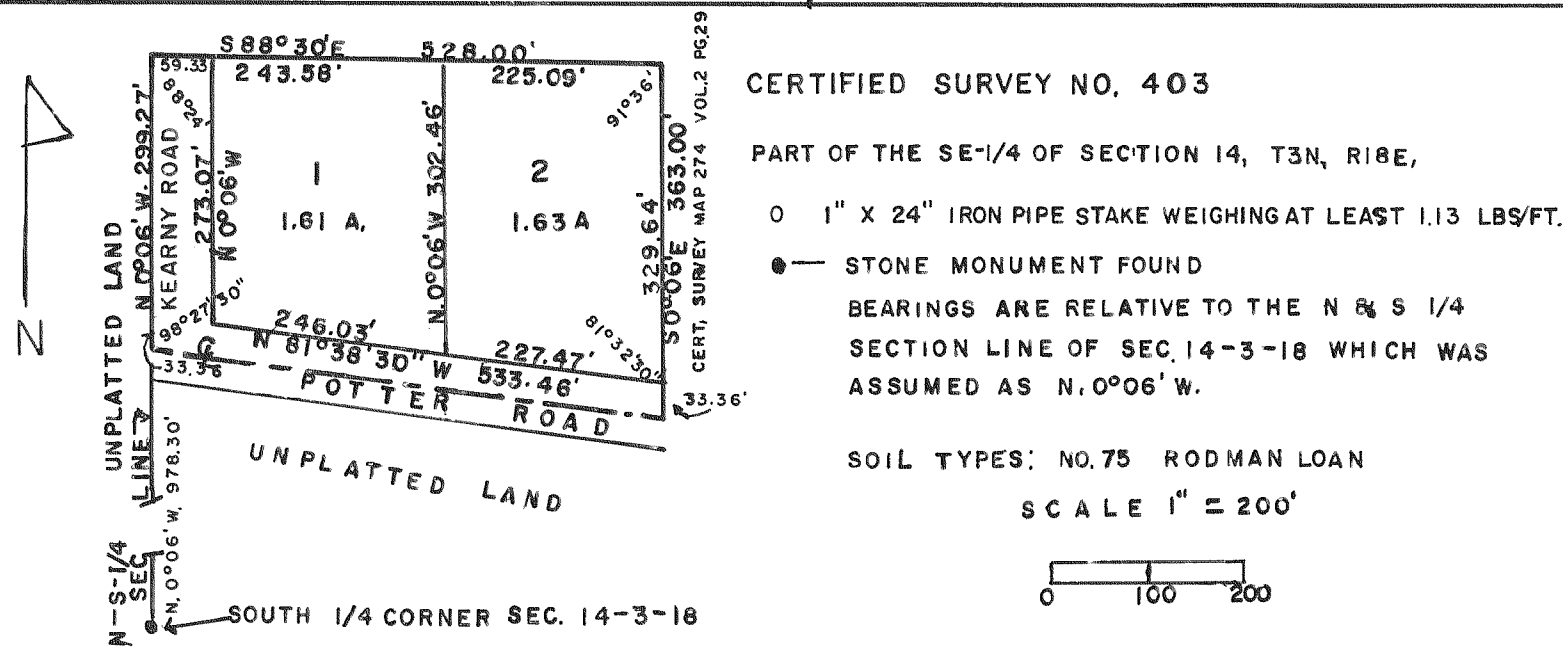

CERTIFIED SURVEY NO. 397

LOCATED IN THE SW-1/4 OF SECTION 3, T3N, R18E.

