



CERTIFIED SURVEYS 1140, 1182, 1225 AND 1235 52

TOWN OF SPRING PRAIRIE


WALWORTH COUNTY CERTIFIED SURVEY MAP NO. 1140
 Part of the Northwest 1/4 of the Southeast 1/4 of Section 26, Town 3 North,
 Range 18 East, Township of Spring Prairie, Walworth County, Wisconsin.

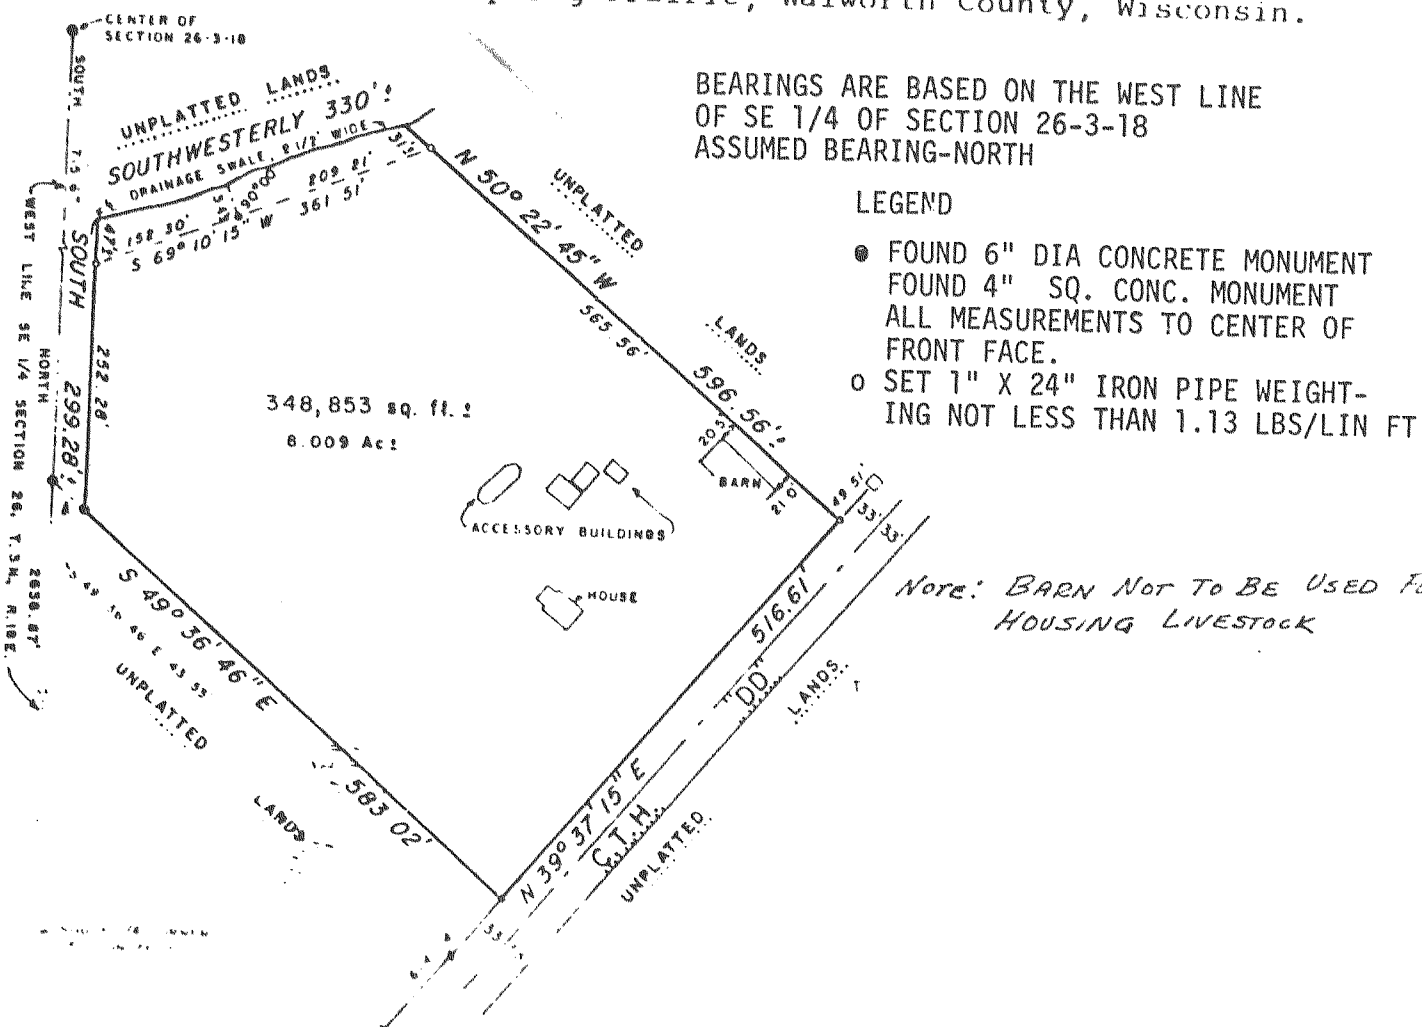

C. S. MAP 1182
 THIS CERTIFIED SURVEY MAP LOCATED IN THE NW 1/4 OF THE SE 1/4 OF SECTION 26, T3N., R. 18E. TOWNSHIP OF SPRING PRAIRIE, COUNTY OF WALWORTH, STATE OF WISCONSIN

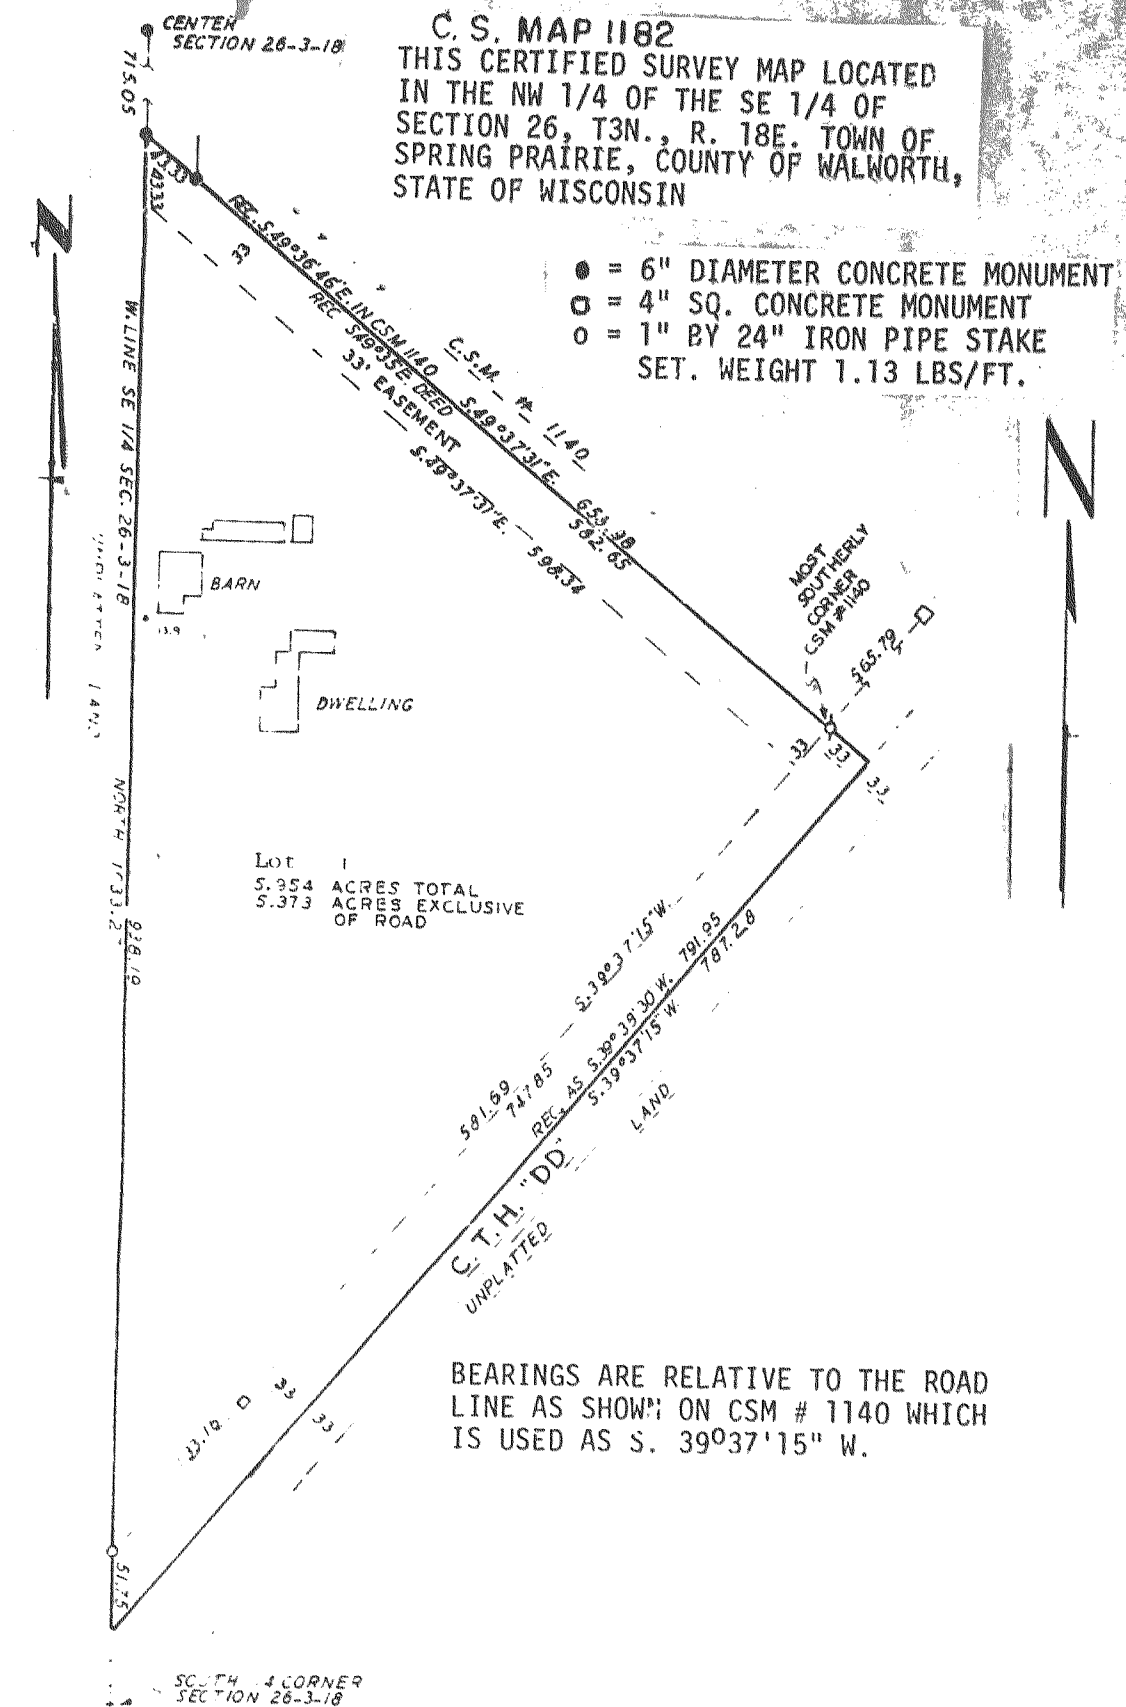

CERTIFIED SURVEY MAP NO. 1235
 WHICH IS PART OF THE SOUTHWEST 1/4 AND THE SOUTHWEST 1/4 OF SECTION 18, TOWN 3 NORTH, WALWORTH COUNTY, WISCONSIN.

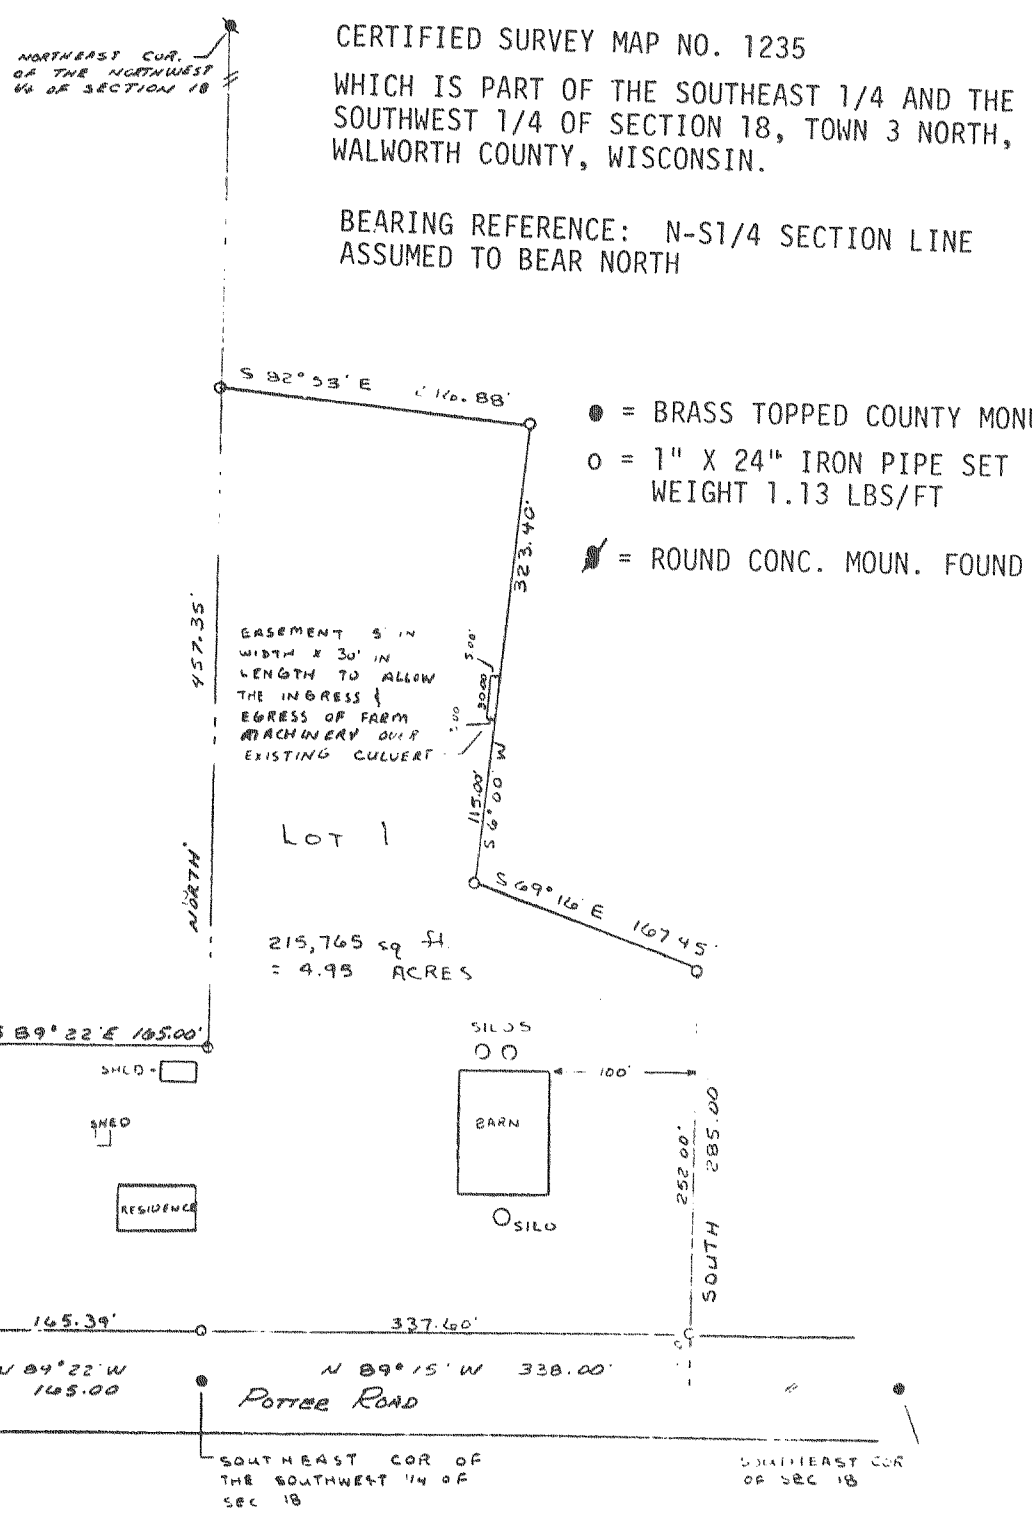

CERTIFIED SURVEY MAP NO. 1225
 WHICH IS PART OF THE EAST HALF OF THE NORTHWEST 1/4 OF SECTION 29, T.3N., R. 18 E. TOWNSHIP OF SPRING PRAIRIE, WALWORTH CO. WIS.

