

LAKE WANDAWEGA SUB. & GOLF COURSE ADD.

LYING WEST OF ELM STREET


TOWN OF SUGAR CREEK

SCALE 1" = 200'

W 1/2 SEC. 1, E 1/2 SEC. 2

WAUKESHA

NOTE: ALL LOTS IN LAKE WANDAWEGA SUB ARE 25' X 100' UNLESS OTHERWISE NOTED.

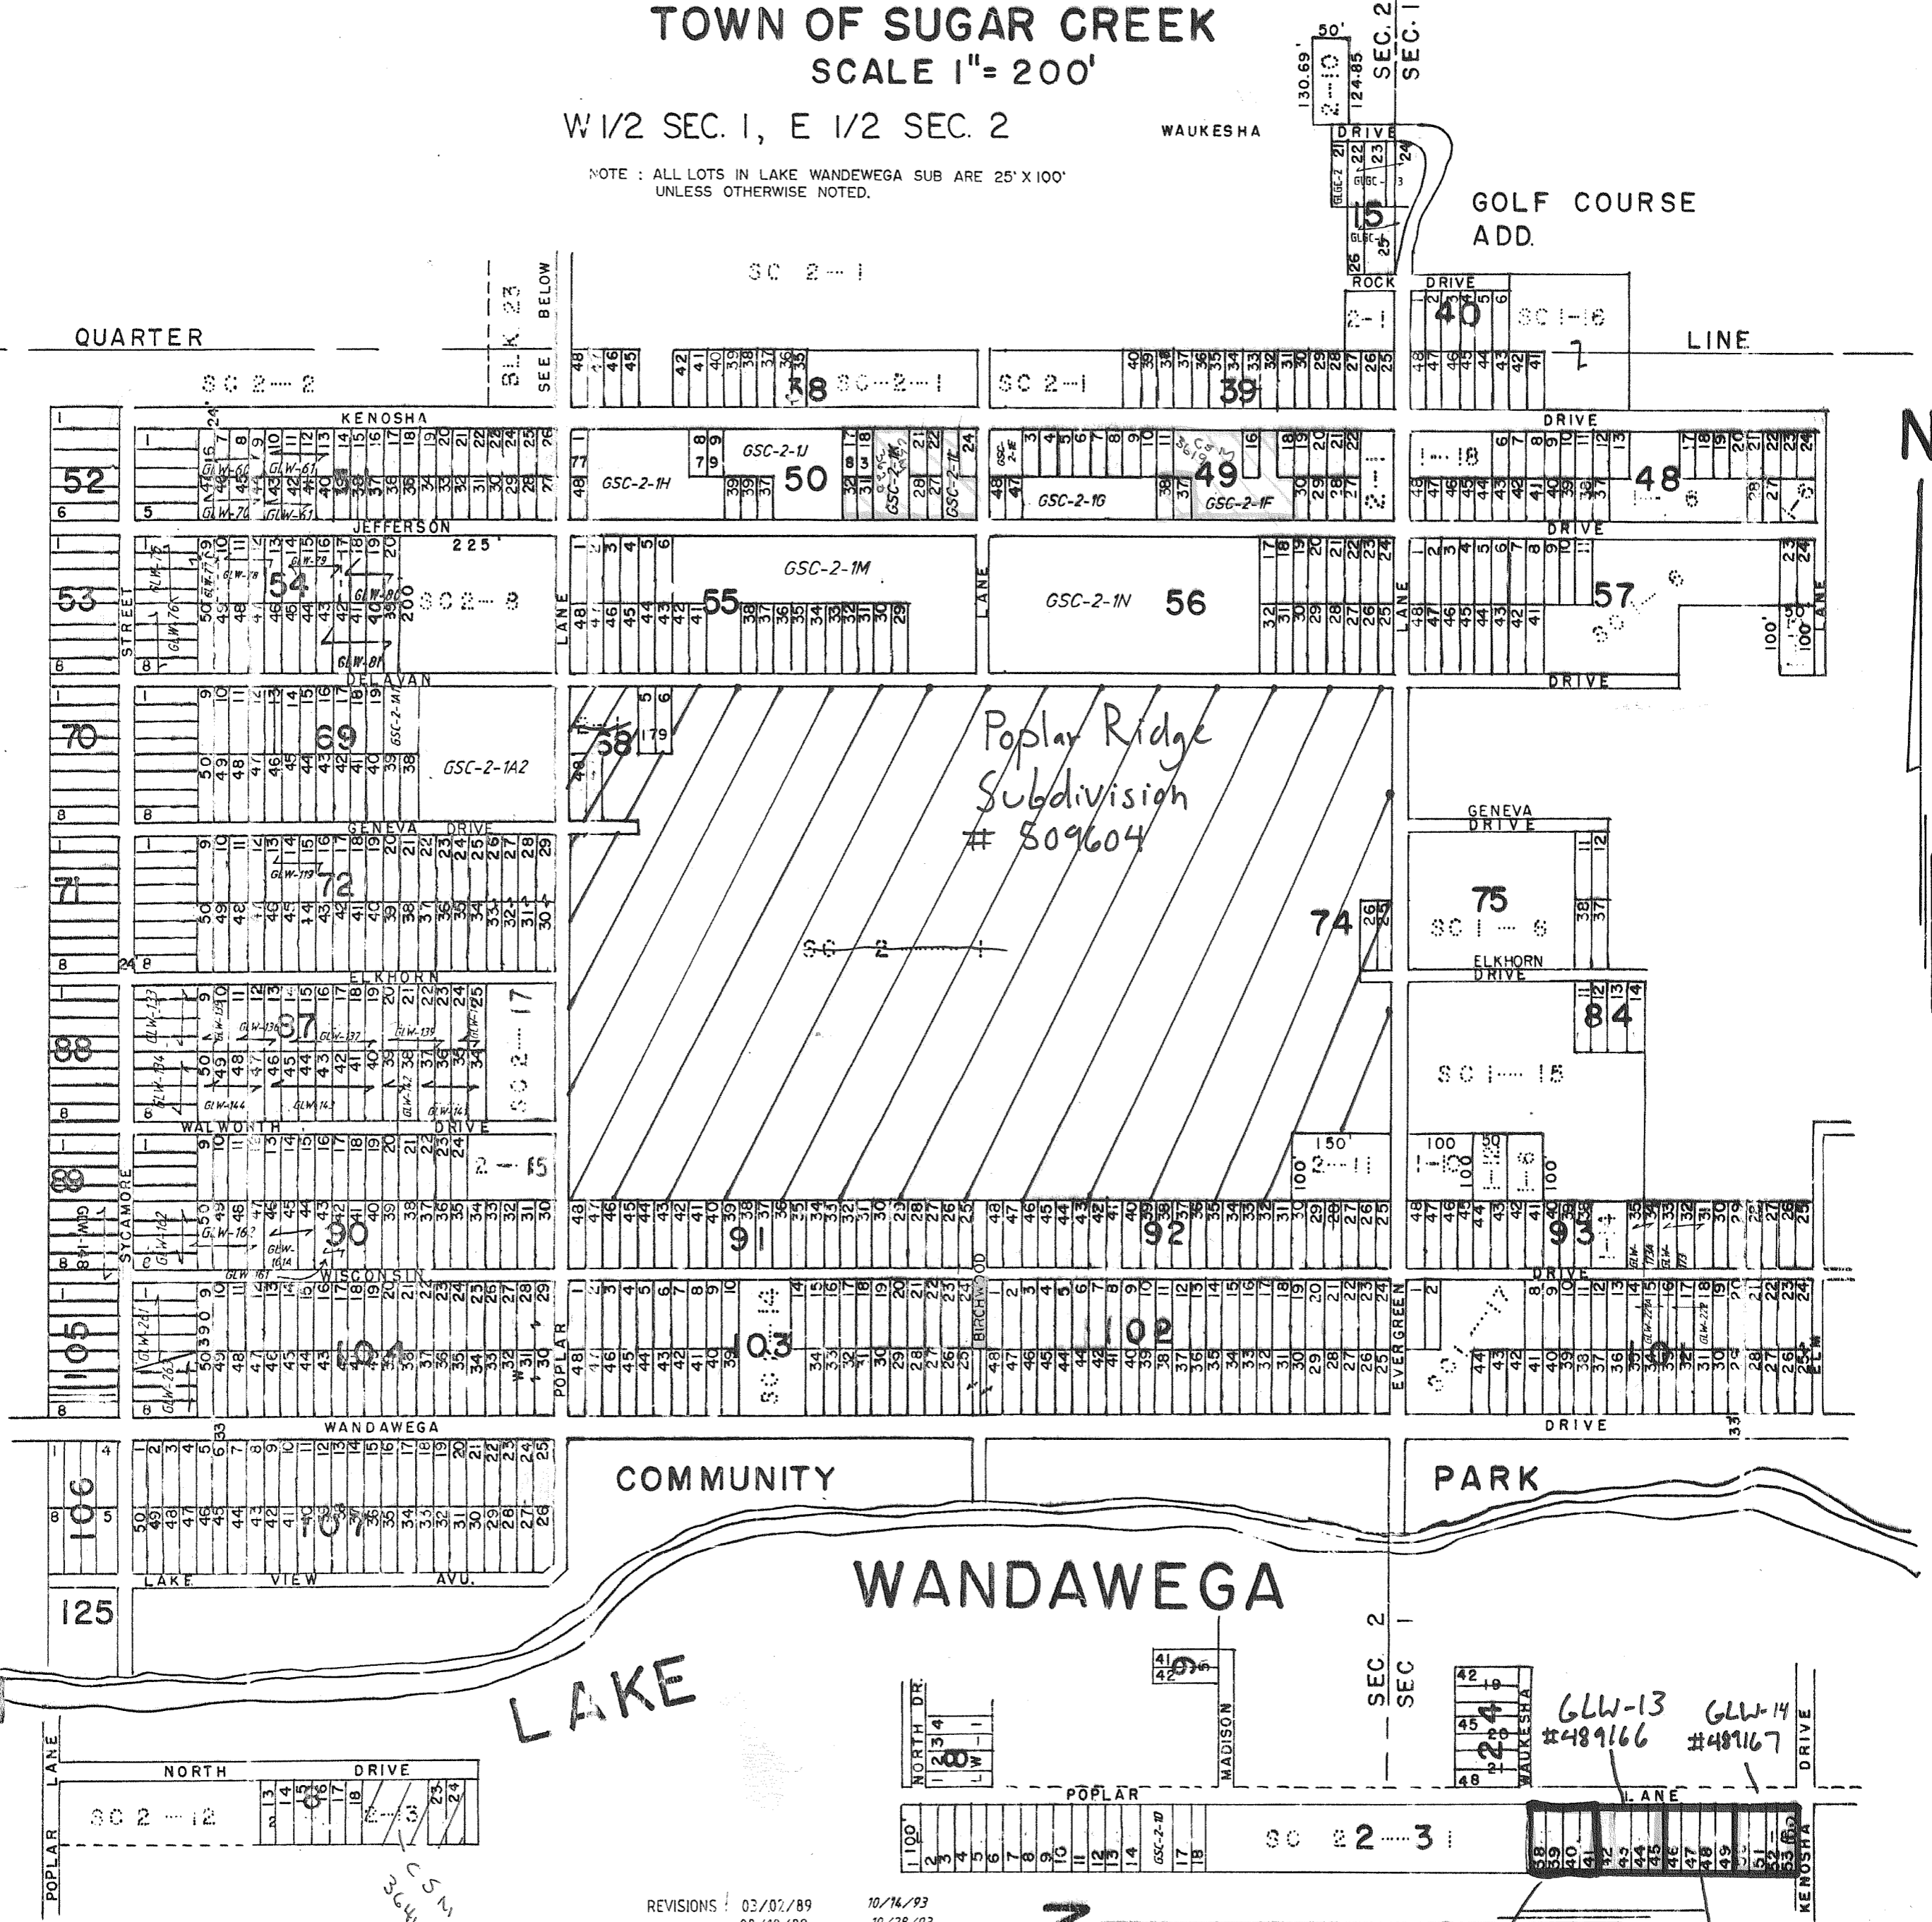

- REVISIONS:
- 02/07/89
 - 08/10/89
 - 01/23/93
 - 03/10/93
 - 08/24/93
 - 10/14/93
 - 10/28/93
 - 05/12/94
 - 10/20/94
 - 06/06/95
 - 08/15/96
 - 07/16/97
 - 09/26/97
 - 07/28/98
 - 12/08/99
 - 02/25/00
 - 04/30/00

GLW-12 #489164

GLW-13 #489166

GLW-14 #489167

GLW-13A #489165

C 5 M
3644