



STRAWBERRY BANKE PLANTATION ADDITION NO.1

LOCATED IN THE SW 1/4 OF SEC.36, T4N.,R16E.& THE NW1/4 OF SEC.1 T3N,R16E., IN
WALWORTH COUNTY WISCONSIN

TOWN OF SUGAR CREEK

LEGEND

- — 30" X 2" ♂ IRON PIPE MIN. WT. 3.65 / FT.
 - — BRASS PLUG WIS. HWY. COMMISSION ALL OTHER LOT CORNERS
24" X 1" ♀ IRON PIPE MIN. WT. 1.13 / FT.
- ALL MEASUREMENTS MADE TO THE NEAREST 1/100 OF A FOOT
CENTER OF SEC.36 T4N., R16E.,

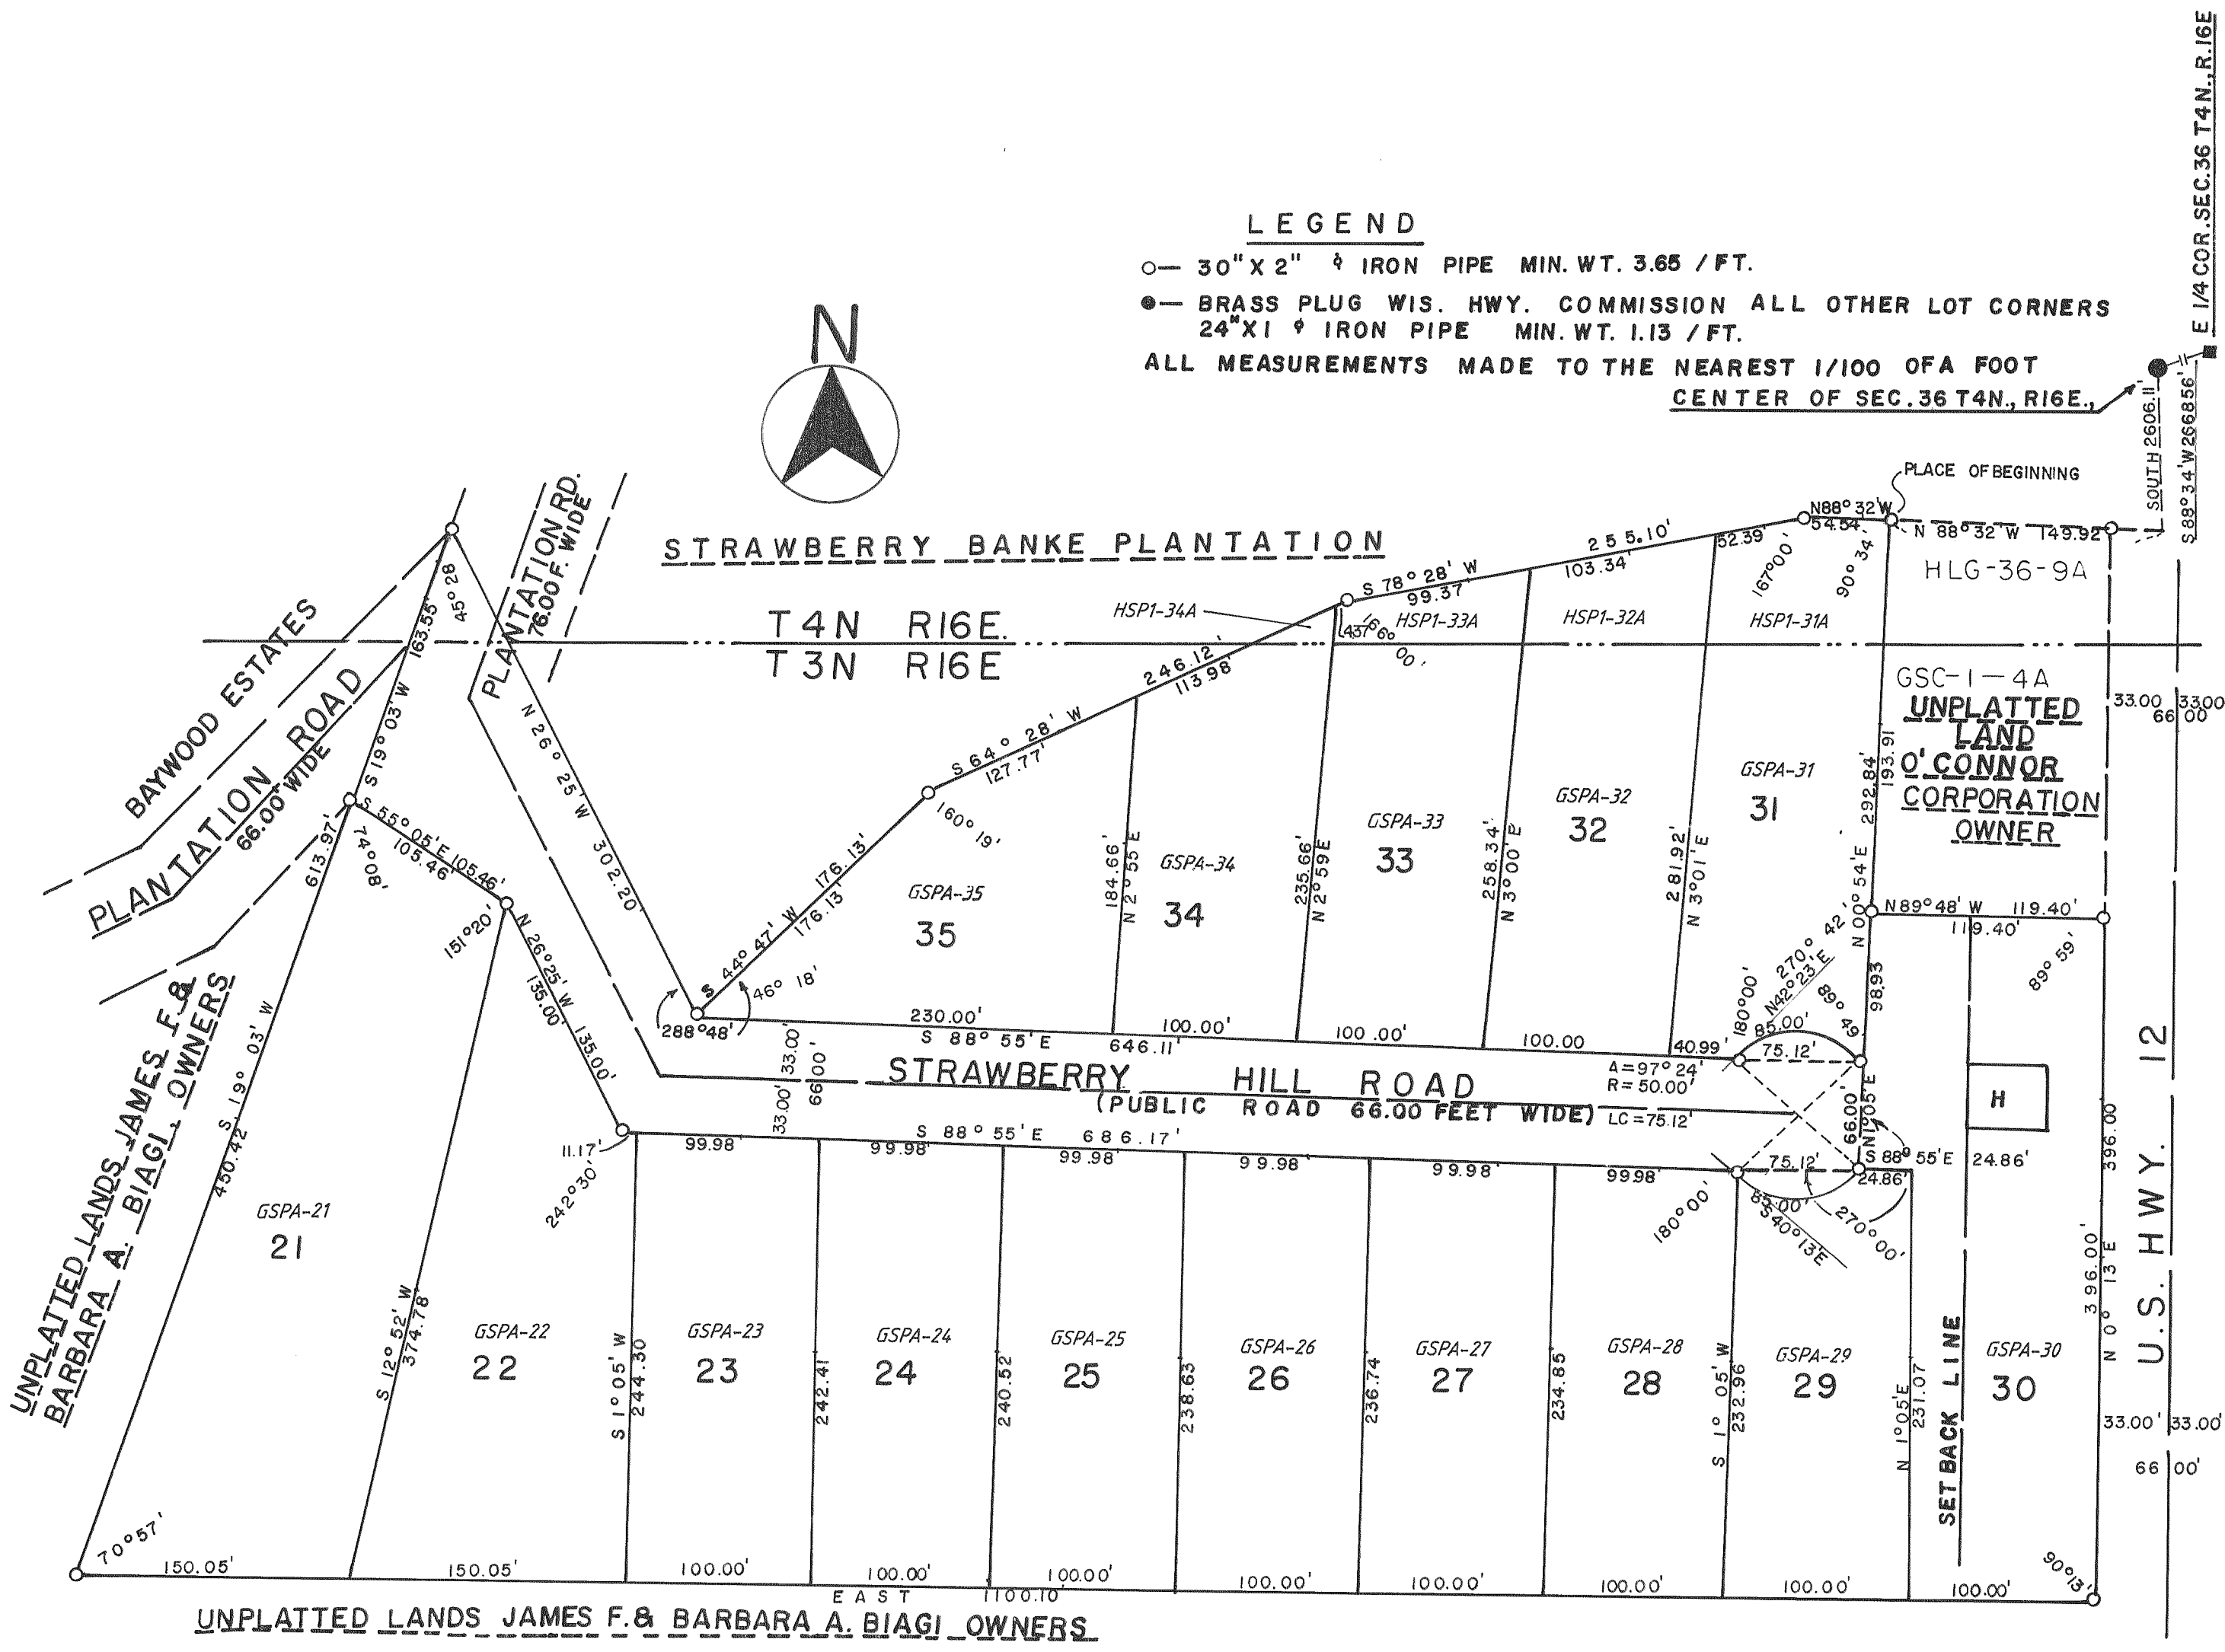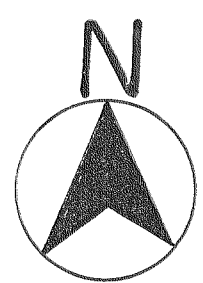

REVISIONS : 02/12/97

GRAPHIC SCALE IN FEET

