


CERTIFIED SURVEYS 94, 90 AND 101

TOWN OF SUGAR CREEK

CERTIFIED SURVEY NO. 94
 Located in the SW 1/4 of
 the SW 1/4 of Section 12,
 T. 3 N., R. 16 E.,
 Walworth County, Wis.


CERTIFIED SURVEY NO. 94

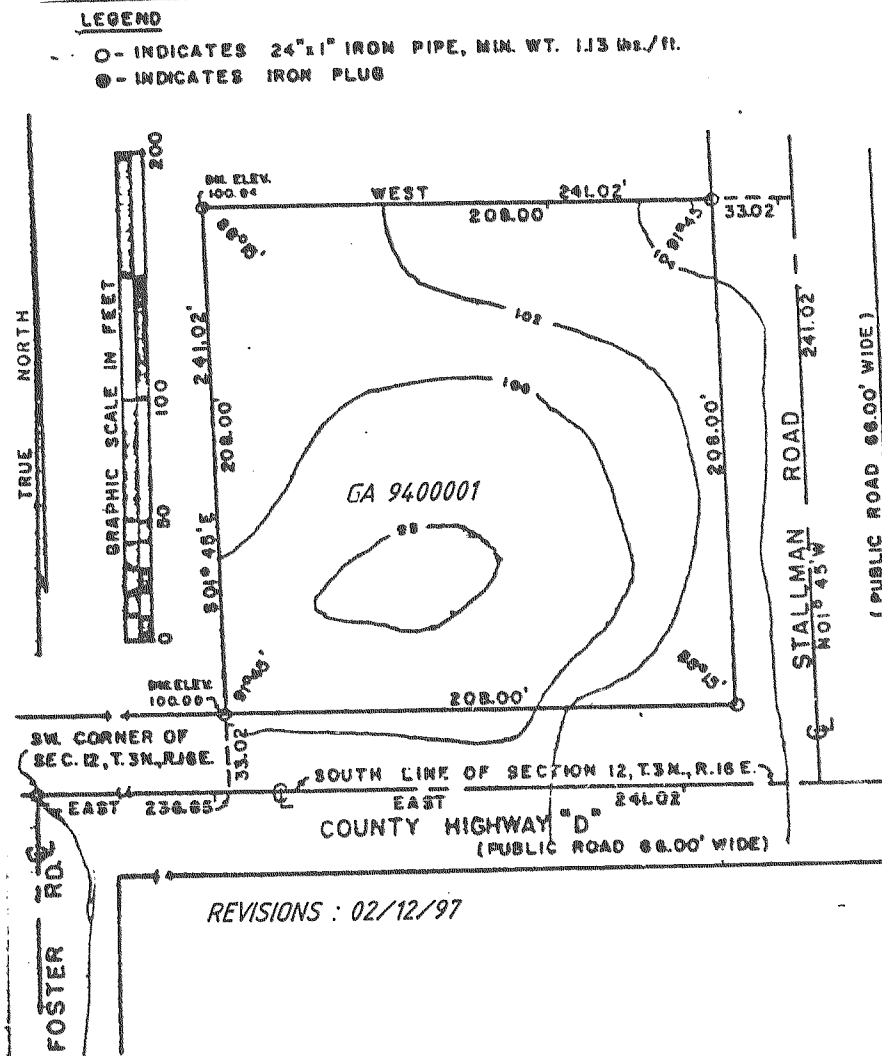

SOUTHWEST CORNER
 SEC. 36, T4N, R16E

SOUTH WEST CORNER
 SECTION 3, T3N, R16E

CERTIFIED SURVEY 101
 LOCATED IN THE NW-1/4
 OF SECTION 3, T3N, R16E.

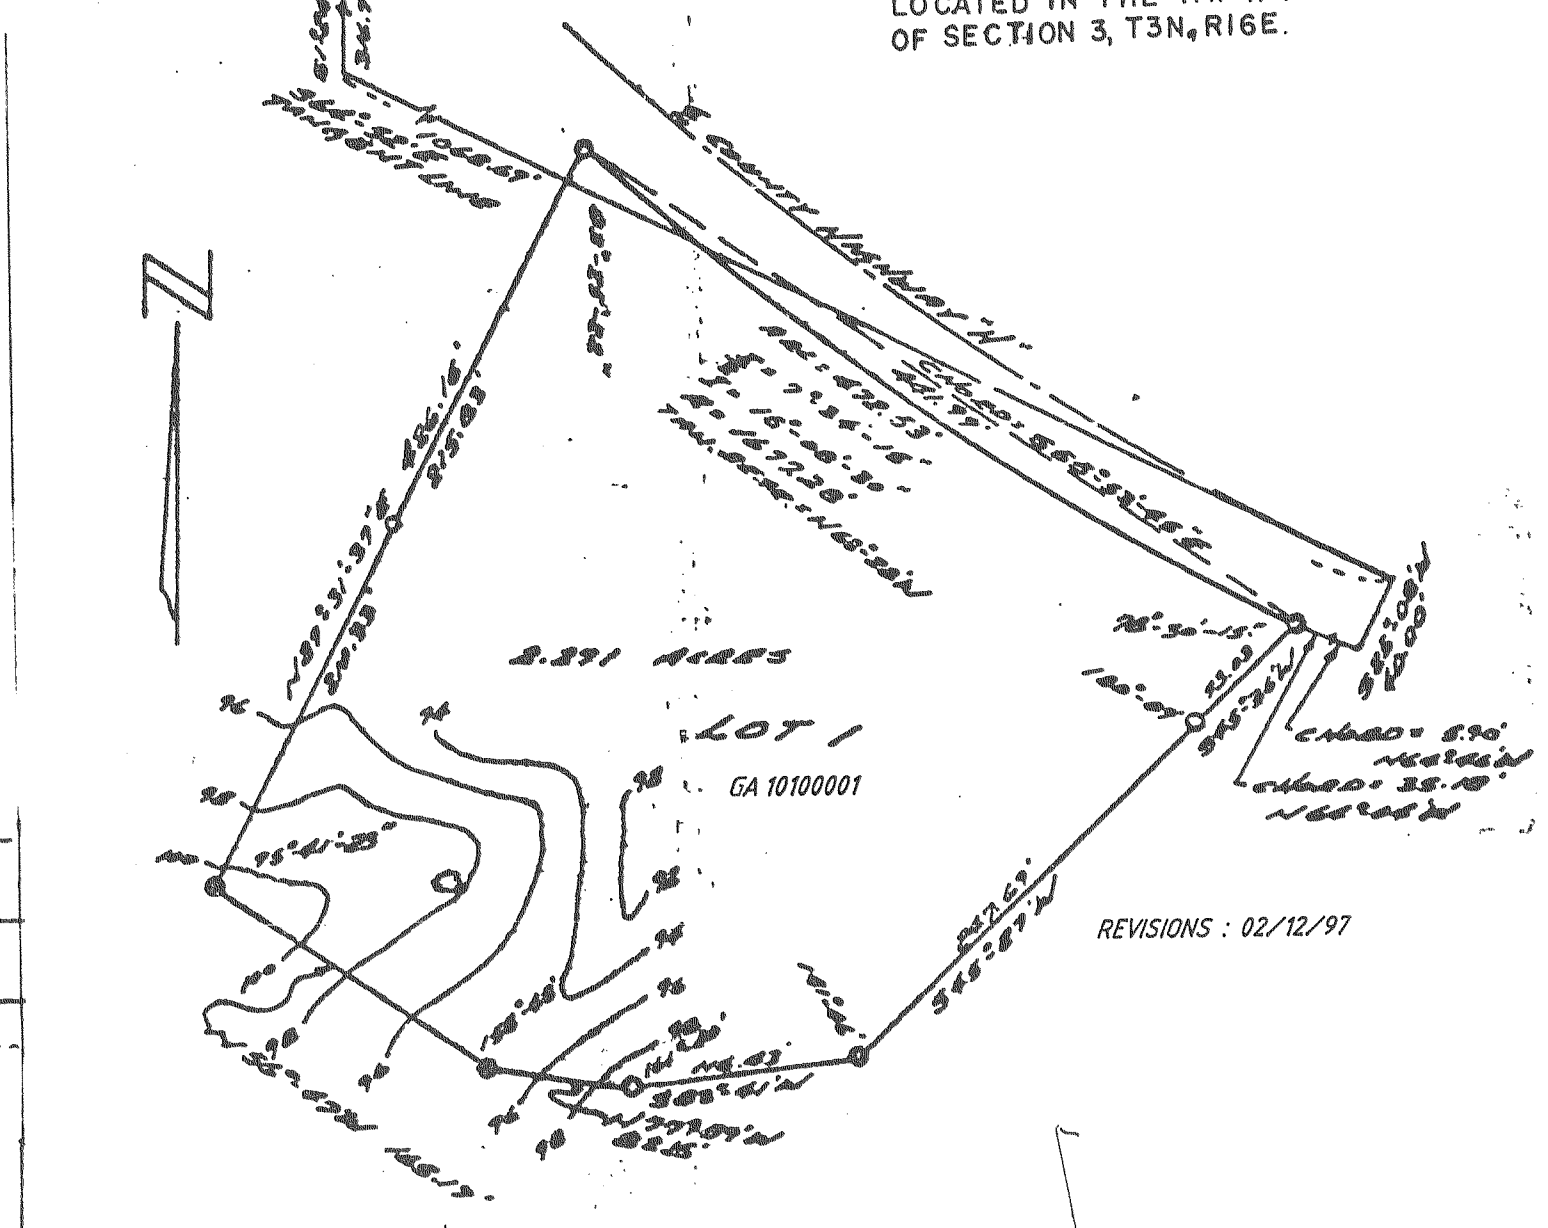

CERTIFIED SURVEY NO. 90

Located in the NE 1/4 of the
 SW 1/4 of Section 1, T3N, R16E,
 Walworth County, Wisconsin

