


CERTIFIED

SURVEY NO. 376, 405, 371, 386 & 366

TOWN OF SUGAR CREEK

376


LOCATED IN THE W1/2 OF SECTION 25-3-16
WALWORTH COUNTY, WISCONSIN

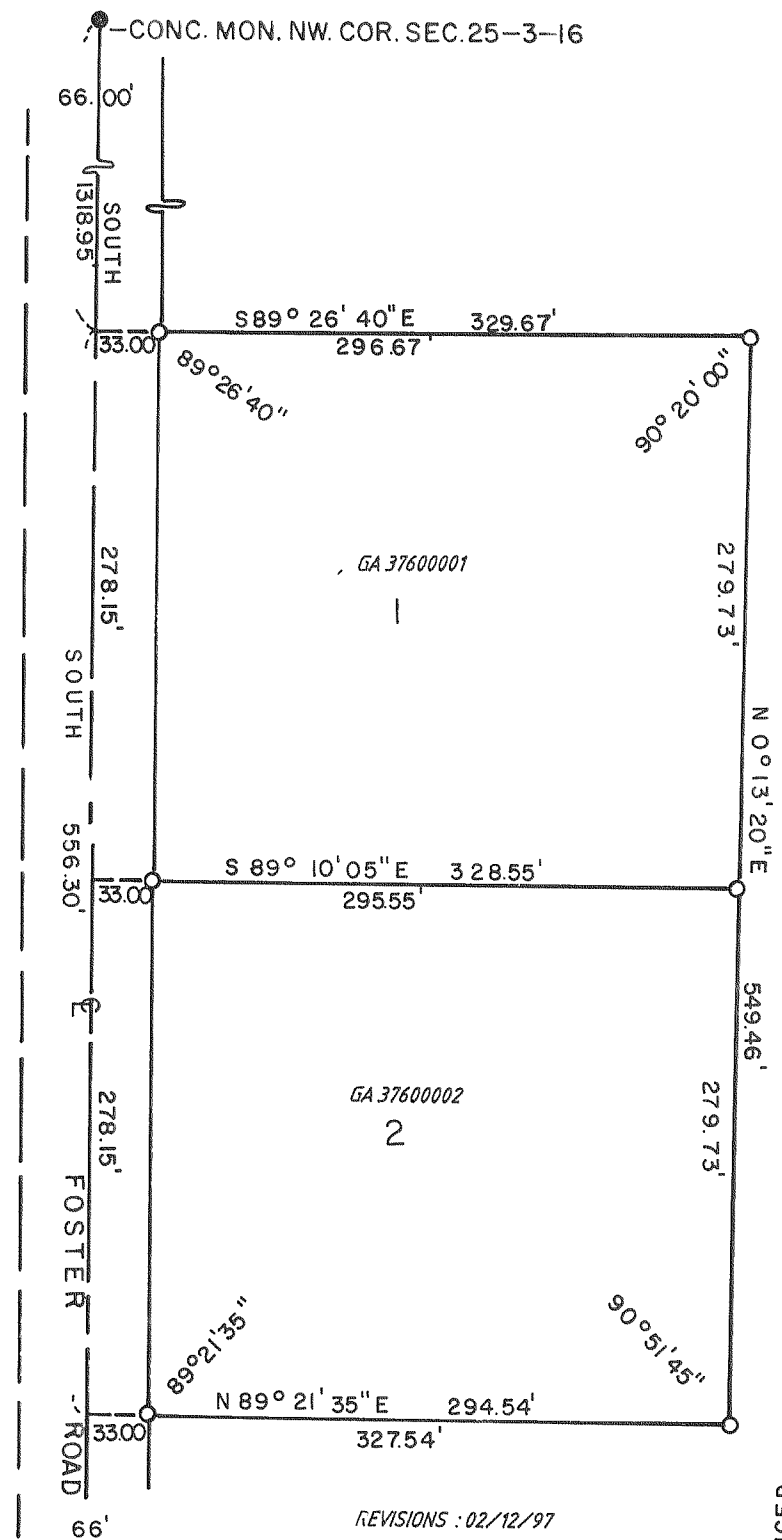

SCALE - 1" = 100'

405


LOCATED IN THE N1/2 OF THE S1/2
OF THE SW1/4 OF SEC. 29-3-16
WALWORTH COUNTY, WISCONSIN

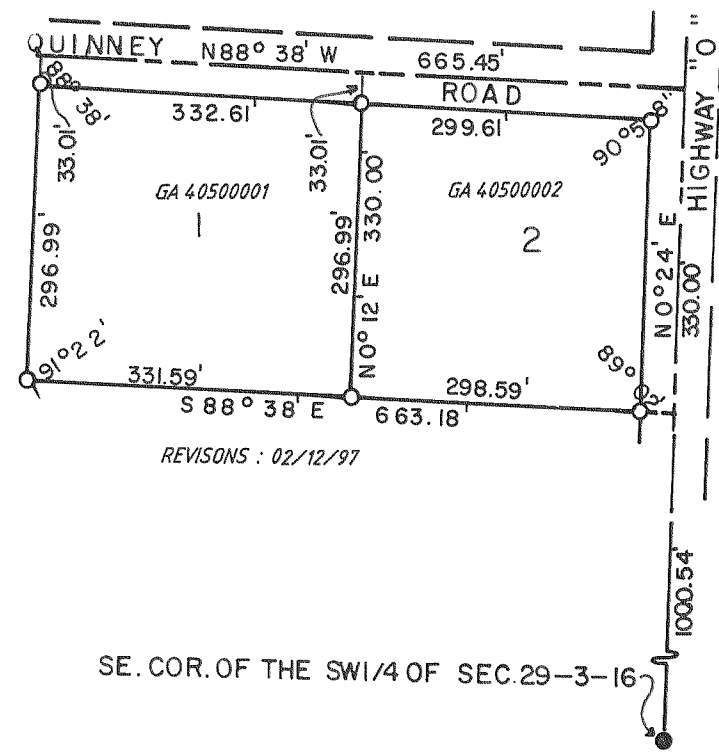

SCALE - 1" = 200'

371


LOCATED IN THE N1/2 OF THE S1/2 OF
OF THE SW1/4 OF SEC. 29, T3N, R16E
WALWORTH COUNTY, WISCONSIN

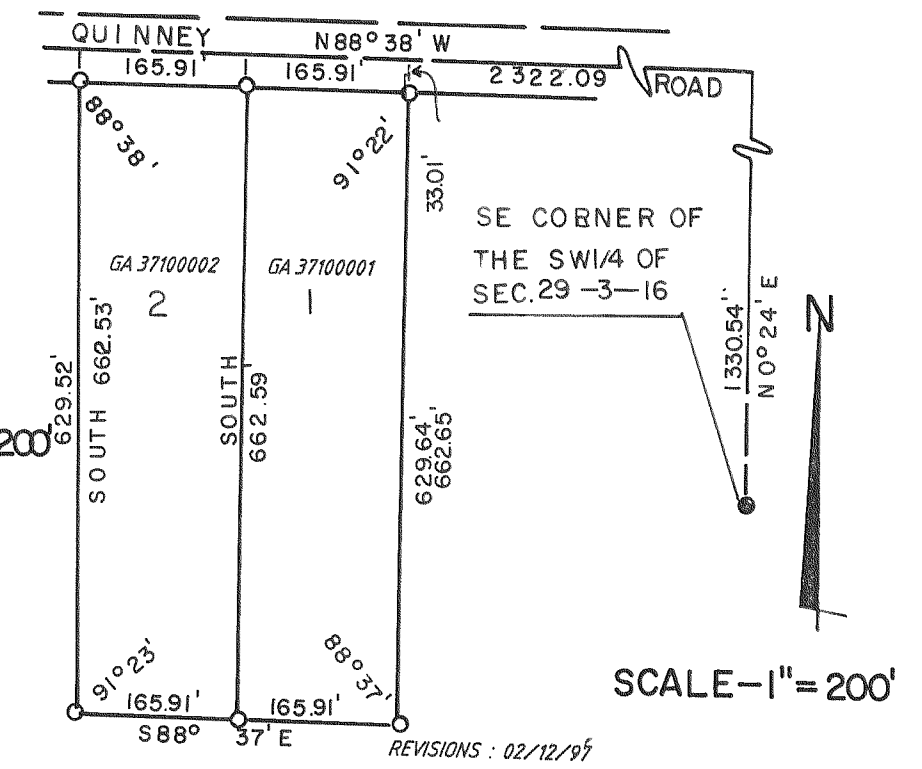

SCALE - 1" = 200'

386


LOCATED IN THE E1/2 OF THE NE1/4
OF SEC. 7-3-16 WALWORTH COUNTY,
WISCONSIN

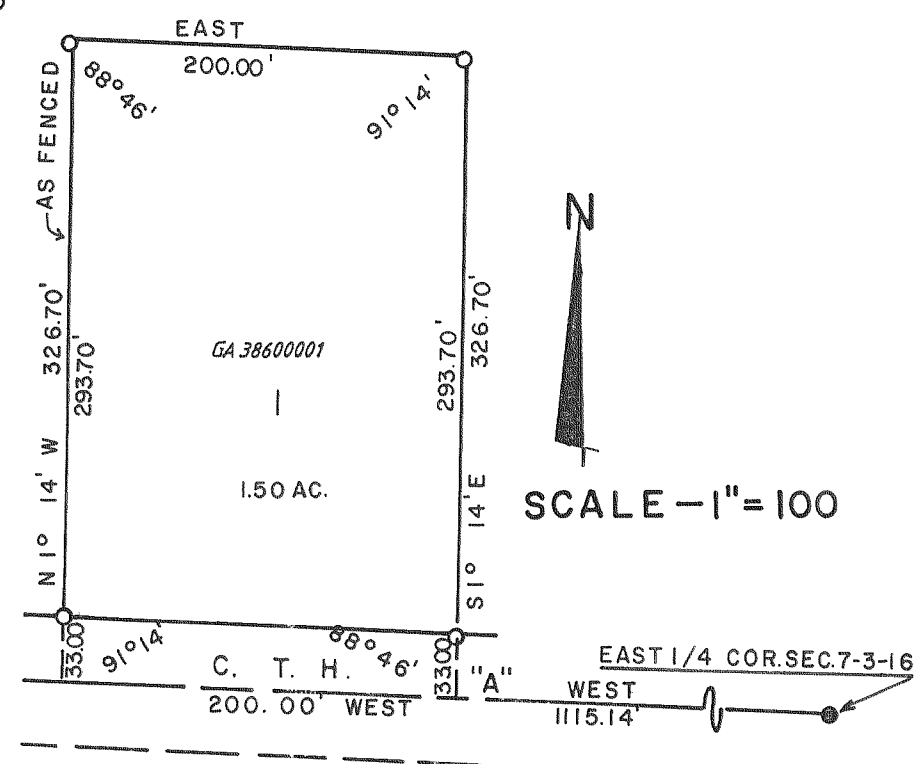

SCALE - 1" = 100'

366

LOCATED IN THE NW1/4 OF SEC. 3, T3N, R16E
WALWORTH COUNTY, WISCONSIN

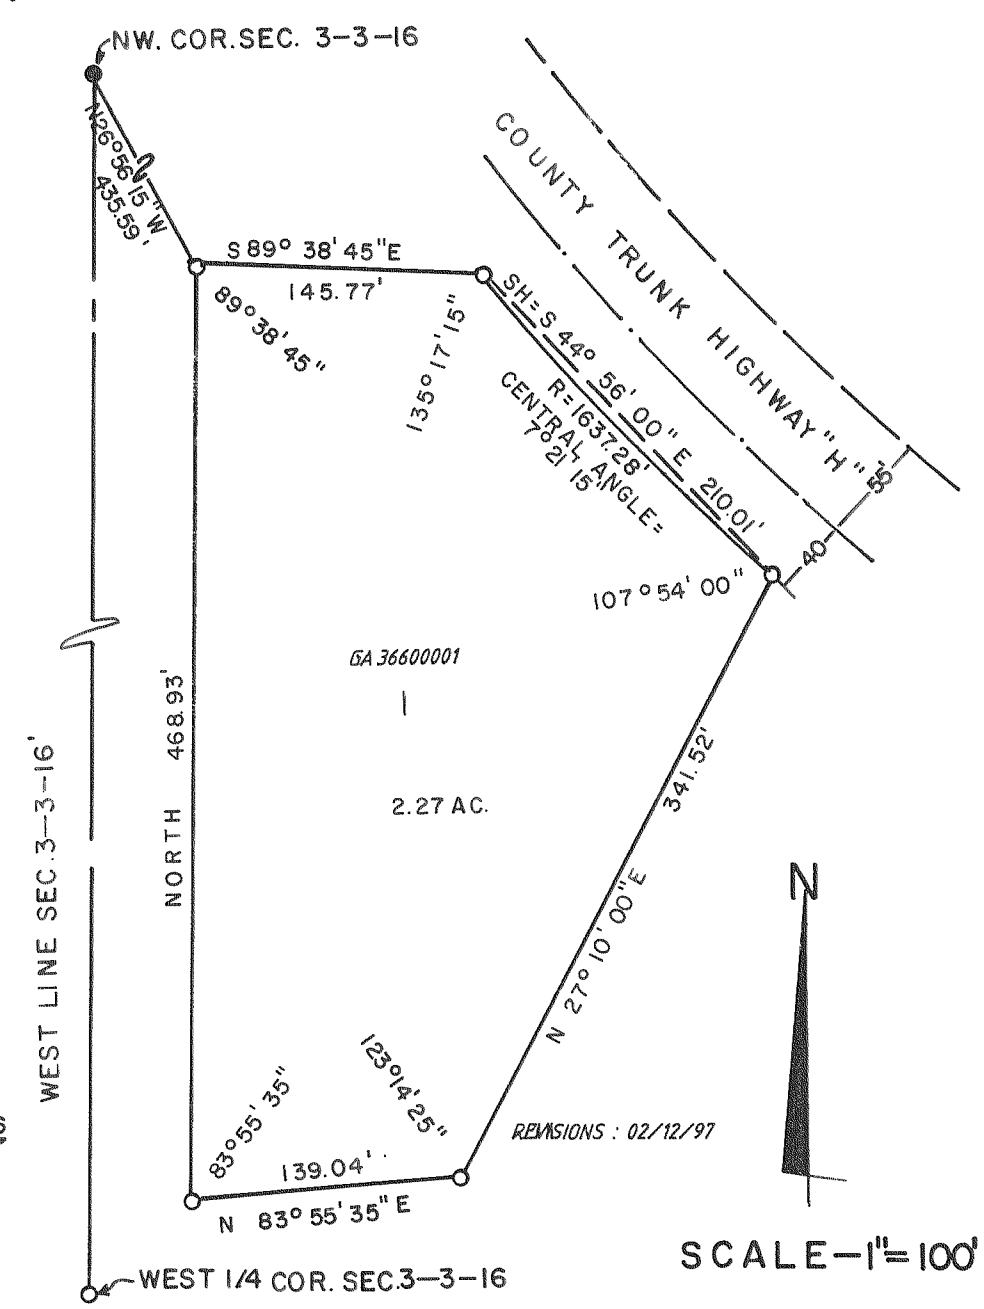

SCALE - 1" = 100'