

# CERTIFIED SURVEYS 620, 648 & 667


TOWN OF SUGAR CREEK

## 620

LOCATED IN THE SW1/4 OF THE  
NE1/4 OF SEC.2, T3N, R16E, WALWORTH  
COUNTY, WISCONSIN

LEGEND:  
LOT CORNERS ARE 2" X 30"  
IRON PIPE MIN. WT. 3.65#/FT.


SCALE — 1"=100'

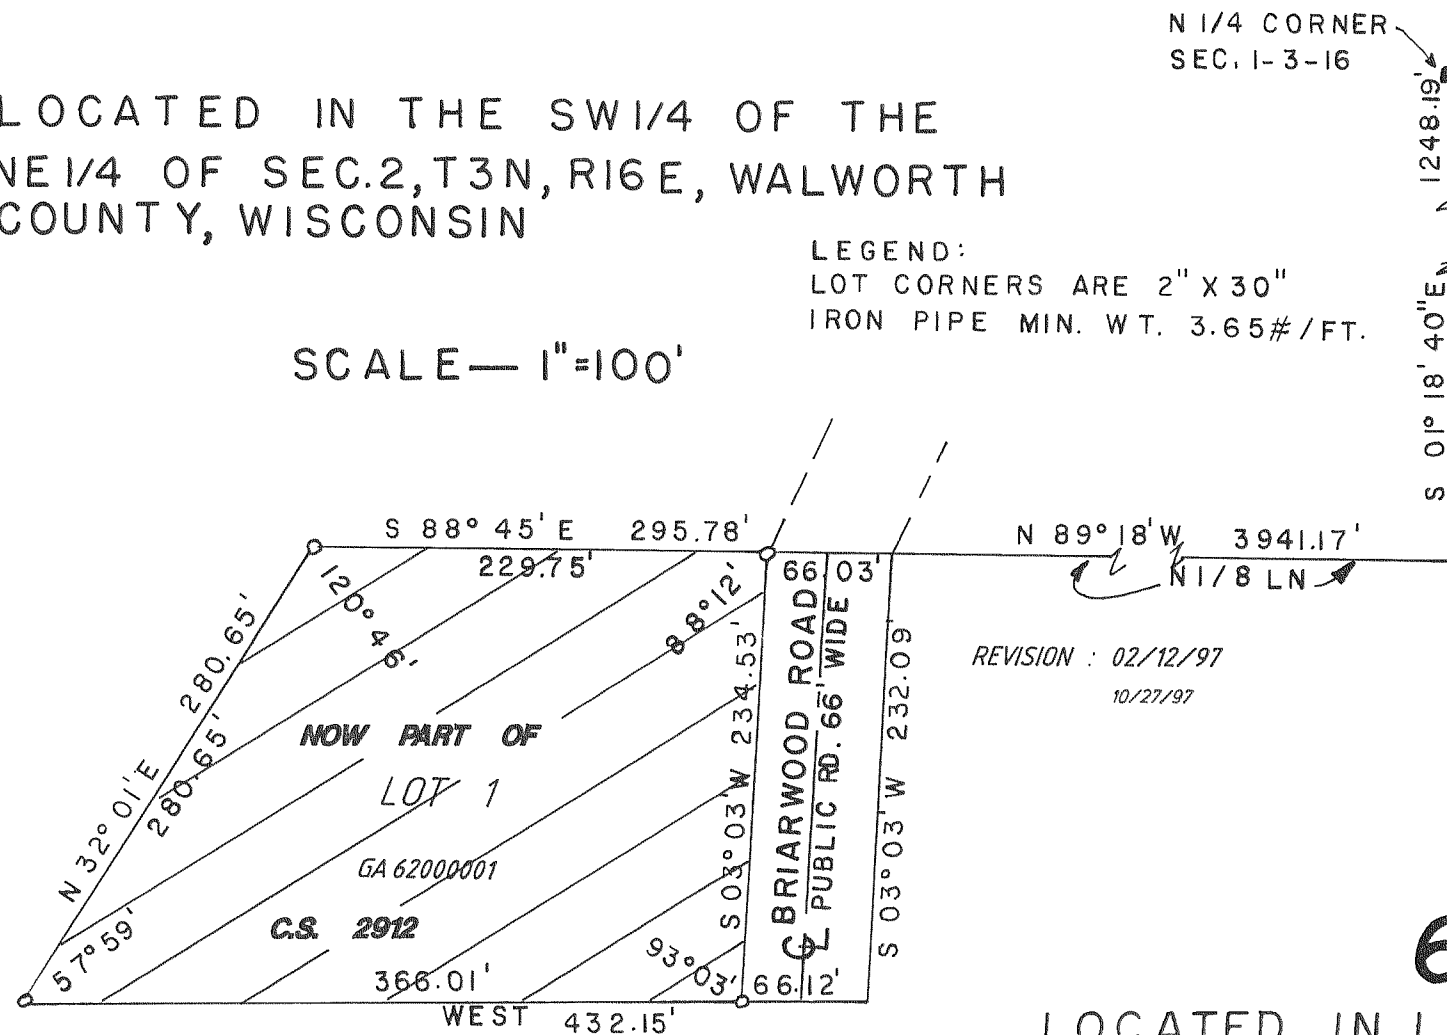

667

LOCATED IN THE NW1/4 OF  
SEC. 16, -3-16

NORTHWEST CORNER OF SEC.  
16, T3N, R16E

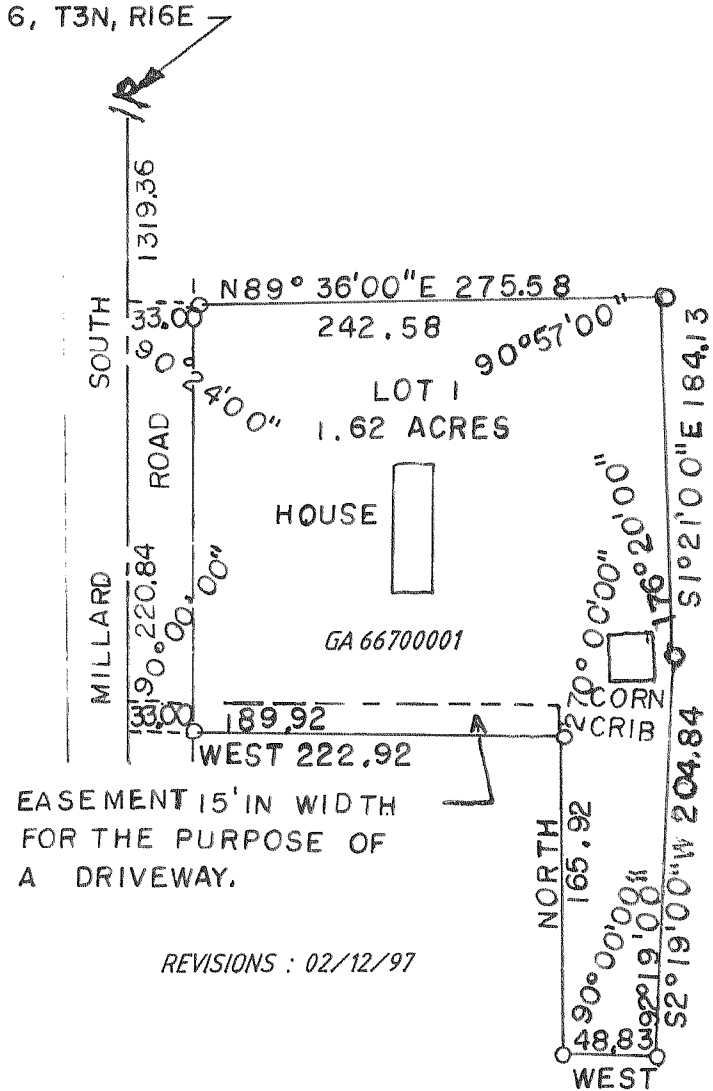

EASEMENT 15' IN WIDTH  
FOR THE PURPOSE OF  
A DRIVEWAY.


REVISIONS : 02/12/97



SCALE-1"= 100

648

LOCATED IN LOTS 1-2 INCL, IN  
BLK. 63, INTERLAKEN,  
SEC. 11, T3N, R16E

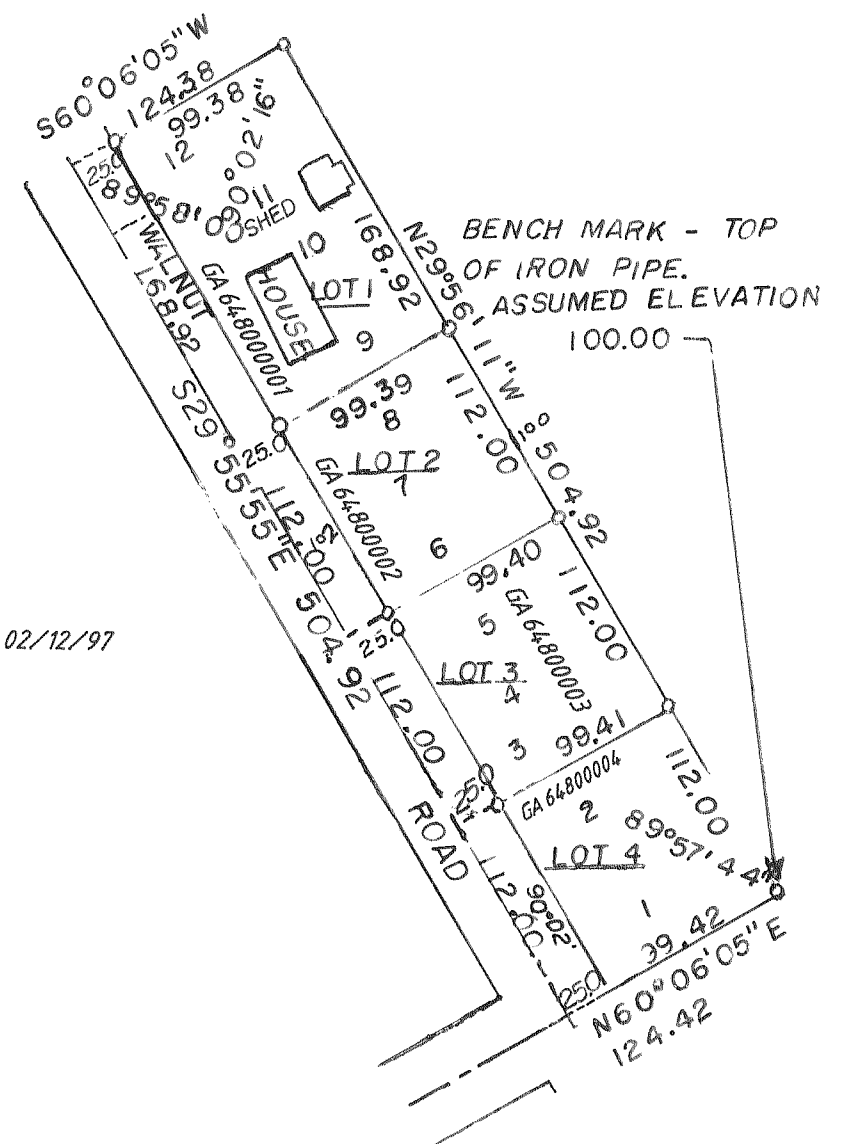

REVISIONS : 02/12/97