

CERTIFIED SURVEYS 2437, 2443



TOWN OF SUGAR CREEK

CERTIFIED SURVEY MAP NO. 2437

A PARCEL OF LAND LOCATED IN THE SOUTHEAST 1/4 OF THE SOUTHEAST 1/4 OF SECTION 21, T3N, R16E, WALWORTH COUNTY, WISCONSIN.

CERTIFIED SURVEY MAP NO. 2443

A PARCEL OF LAND LOCATED IN THE SOUTHEAST 1/4 OF THE NORTHEAST 1/4 OF SECTION 23, T3N, R16E, WALWORTH COUNTY, WISCONSIN.

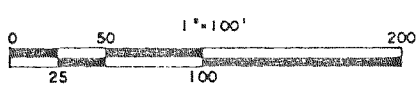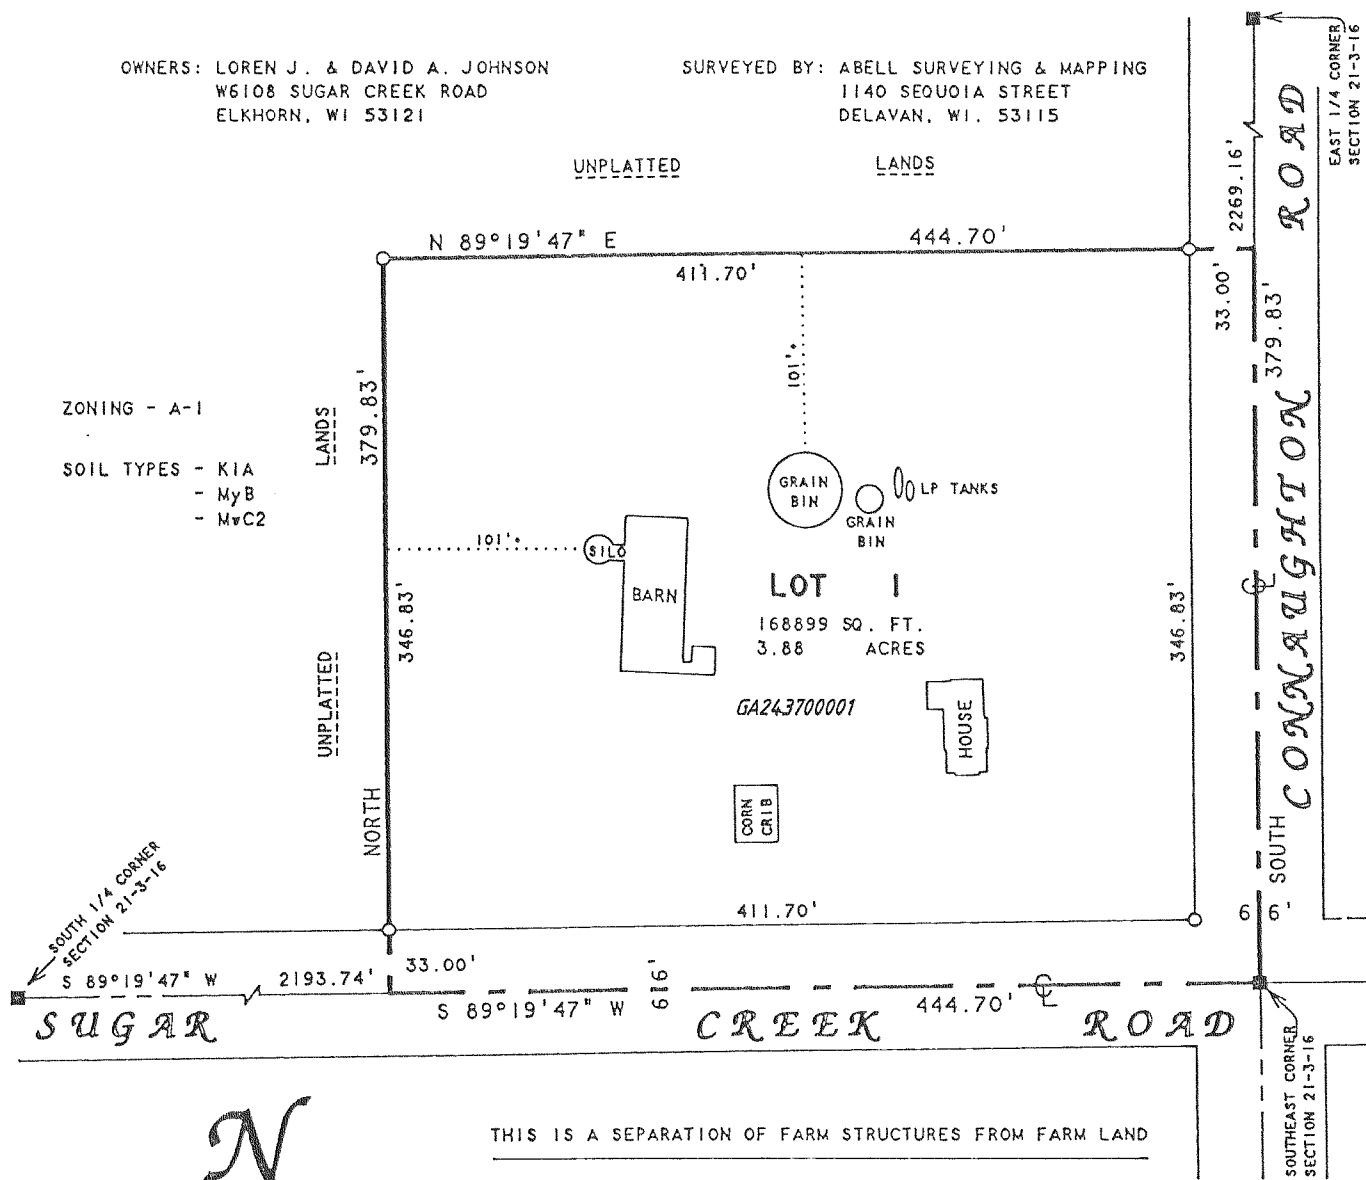


LEGEND

- -CONCRETE MONUMENT FOUND
- -7/8" X 24" IRON ROD, 1.50 LBS./LIN FT. MIN. SET.

NOTE: THE BEARING OF THE EAST LINE OF THE SOUTHEAST 1/4 OF SECTION 21, T3N, R16E, IS ASSUMED NORTH-SOUTH.

REVISIONS : 02/14/97

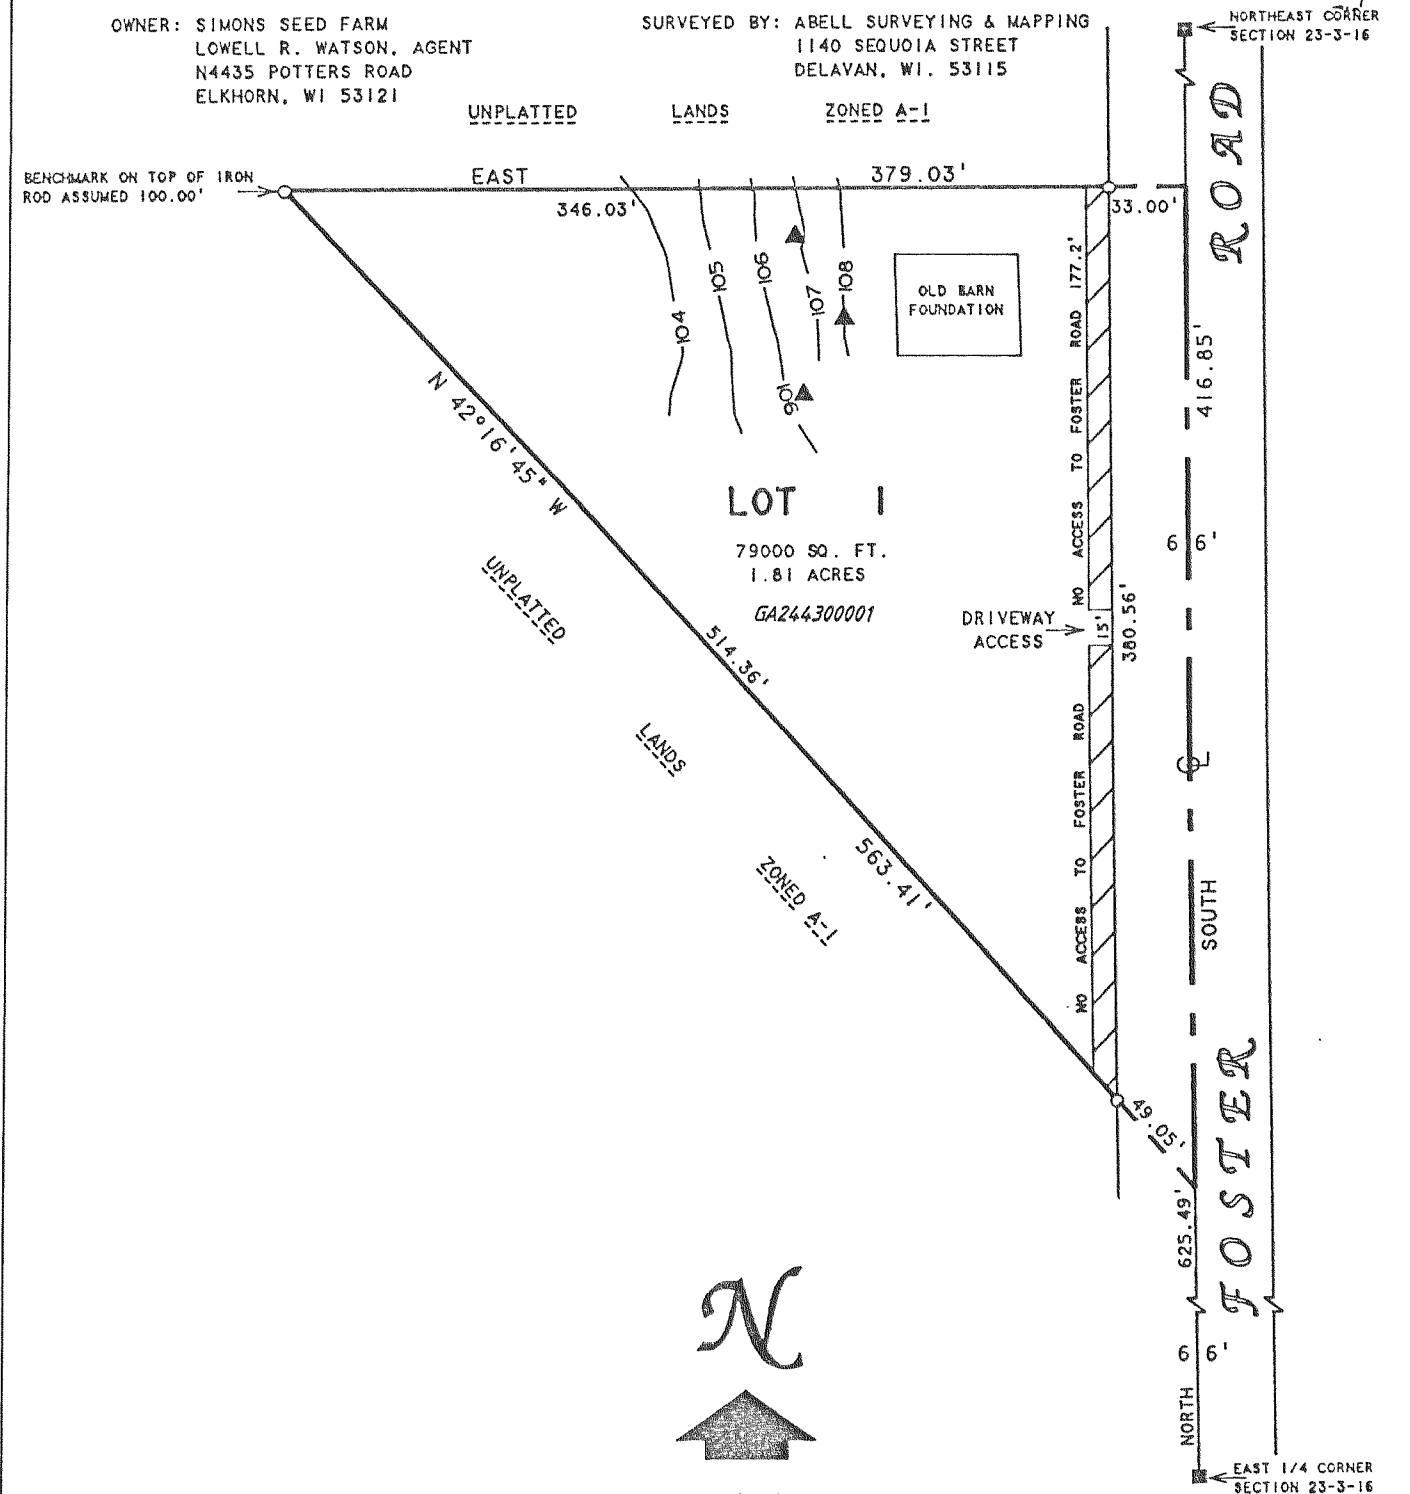

LEGEND

REVISIONS : 02/14/97