


LAUDERDALE LAKES ESTATES

A CONDOMINIUM
 LOCATED IN THE NW 1/4 AND SW 1/4 OF THE SE 1/4 OF SECTION 1 AND THE
 NW 1/4 OF THE NE 1/4 OF SECTION 12, TOWN 3 NORTH, RANGE 16 EAST,
 TOWN OF SUGAR CREEK, WALWORTH COUNTY, WISCONSIN.

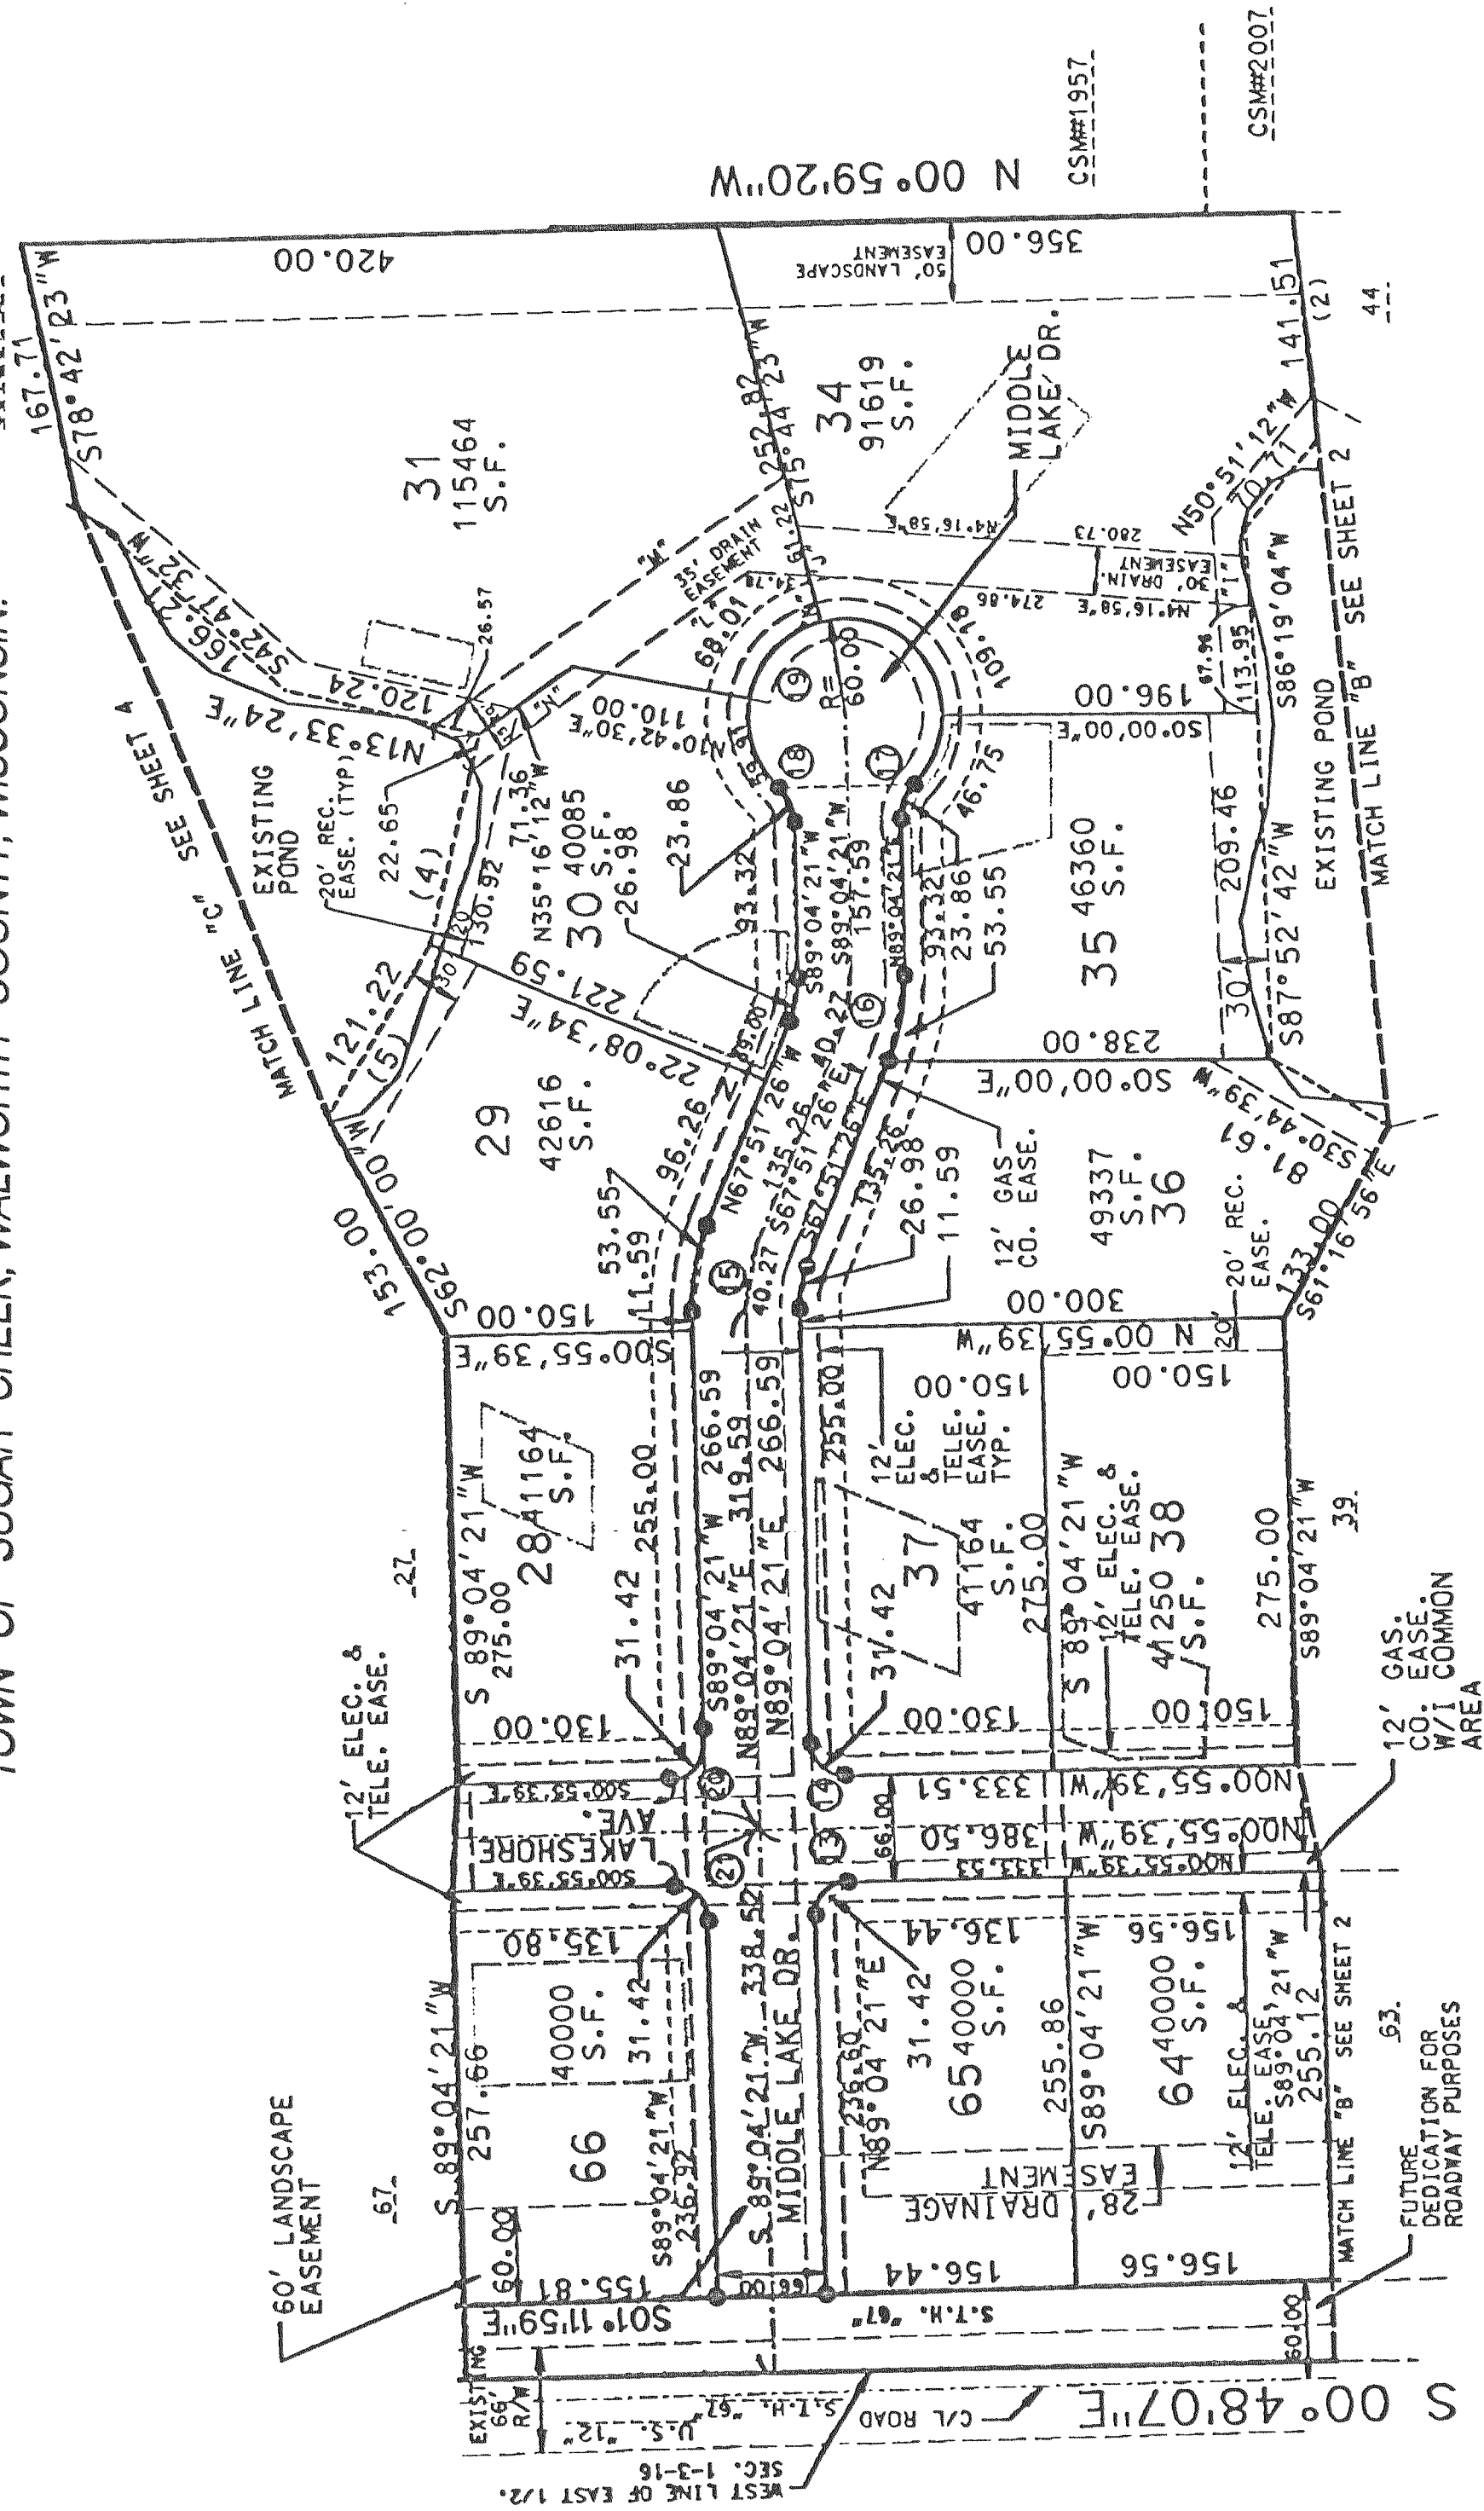

NOTE: RECREATIONAL EASEMENTS
 AROUND PONDS ARE FOR NON-MOTORIZED
 TRAFFIC ONLY.

EASEMENT LINE TABLE
 FOR PAGE 3 OF 5

NO.	DIST.	BRG.
"I"	30.29	S86°19'04"W
"J"	31.64	S75°44'23"W
"K"	31.16	S75°44'23"W
"L"	109.51	N35°16'12"W
"M"	261.62	N35°16'12"W
"N"	58.33	N35°16'12"W



Scale: 1"=100'

