


Certified Survey Map
#3502

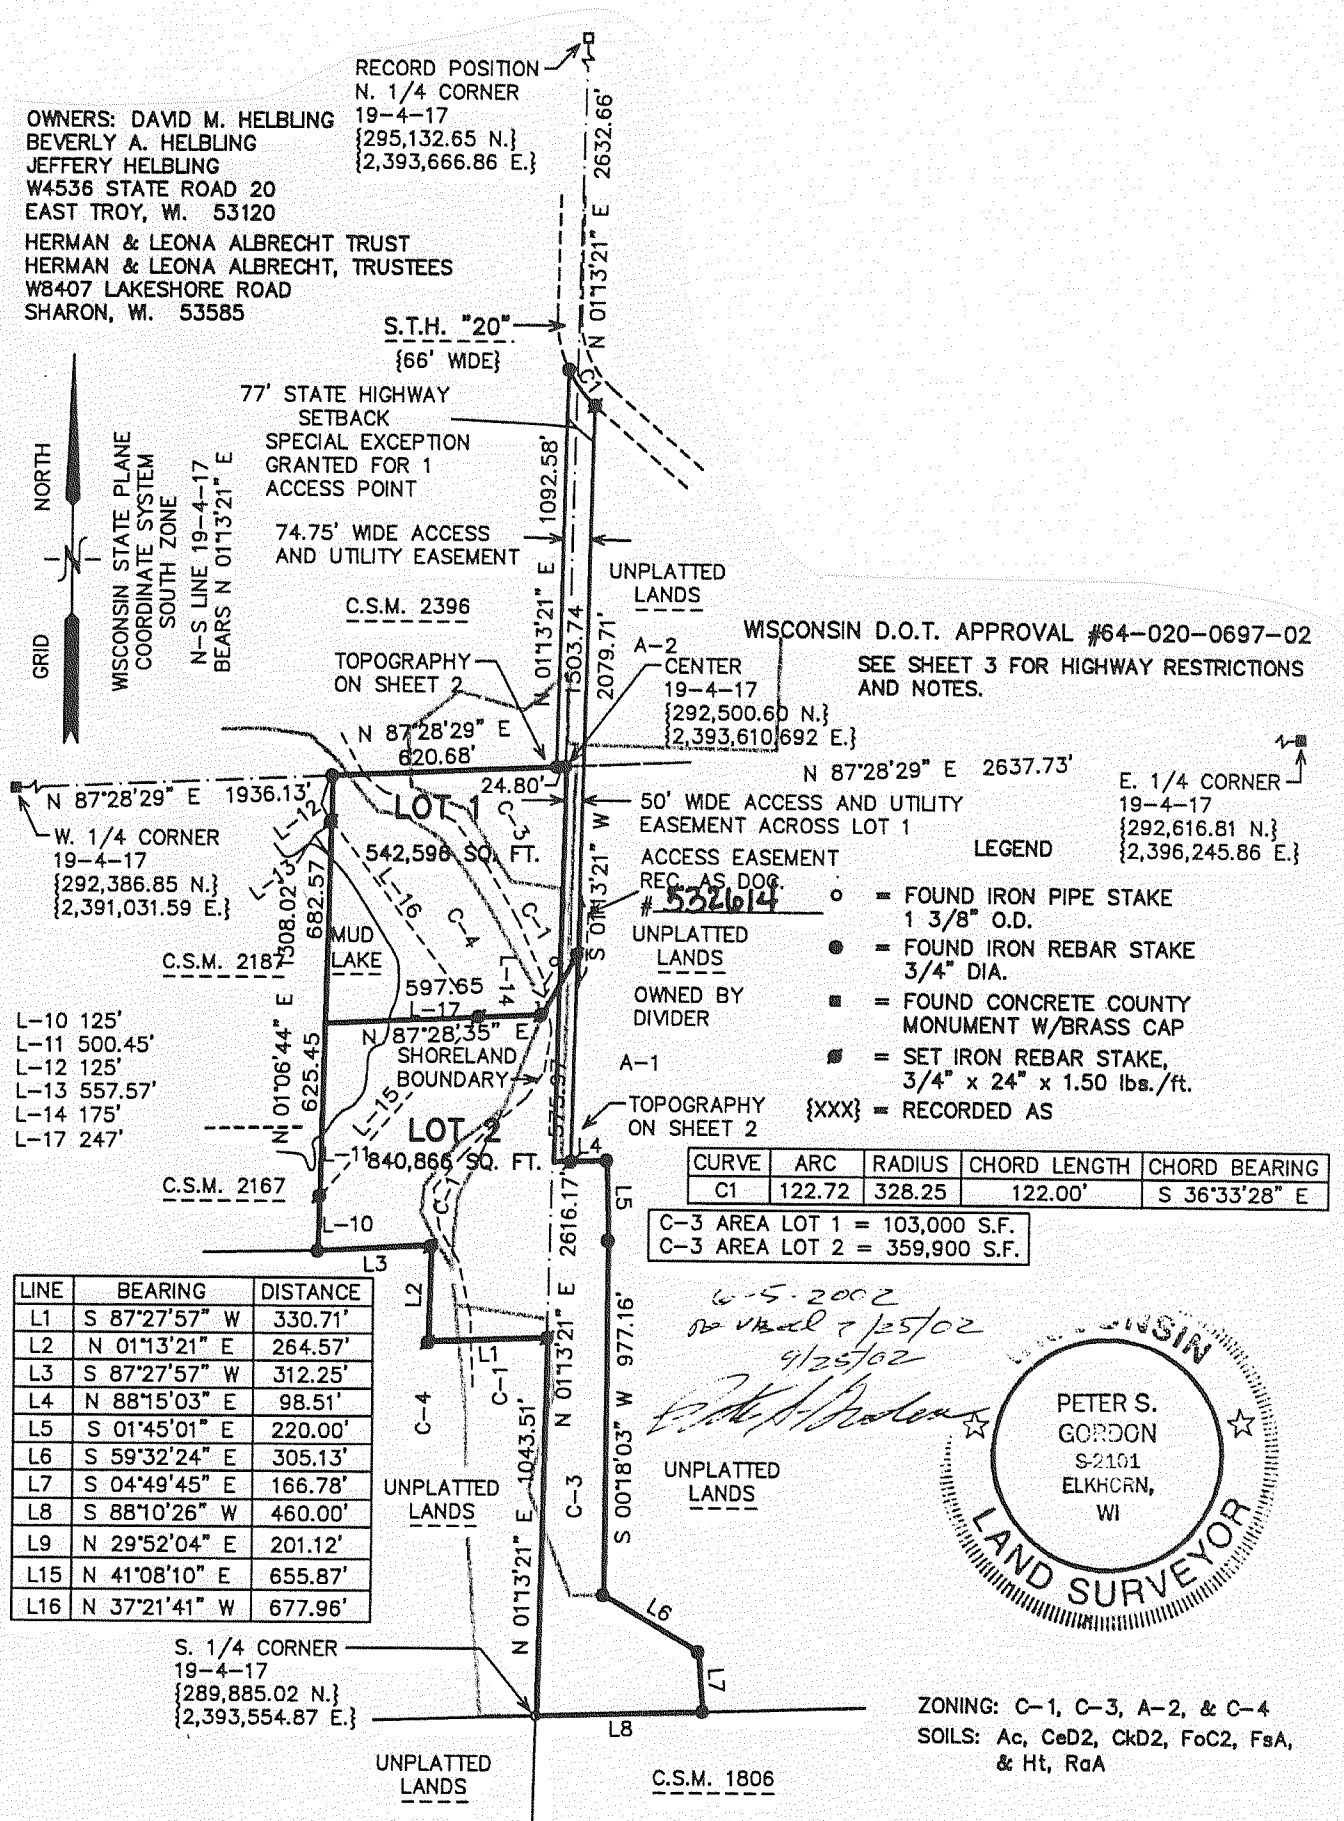

W-5-2002
No. 1/25/02
9/25/02
Peter S. Gordon
PETER S. GORDON
S-2101
ELKHORN, WI
LAND SURVEYOR

LOCATED IN PART OF THE SOUTHEAST 1/4 OF THE NORTHWEST 1/4, PART OF THE SOUTHWEST 1/4 OF THE NORTHWEST 1/4, PART OF THE NORTHWEST 1/4 AND SOUTHWEST 1/4 OF THE SOUTHWEST 1/4, AND PART OF THE NORTHEAST 1/4 AND SOUTHWEST 1/4 OF THE SOUTHWEST 1/4 OF SECTION 19, TOWN 4 NORTH, RANGE 17 EAST, WALWORTH COUNTY, WISCONSIN

