
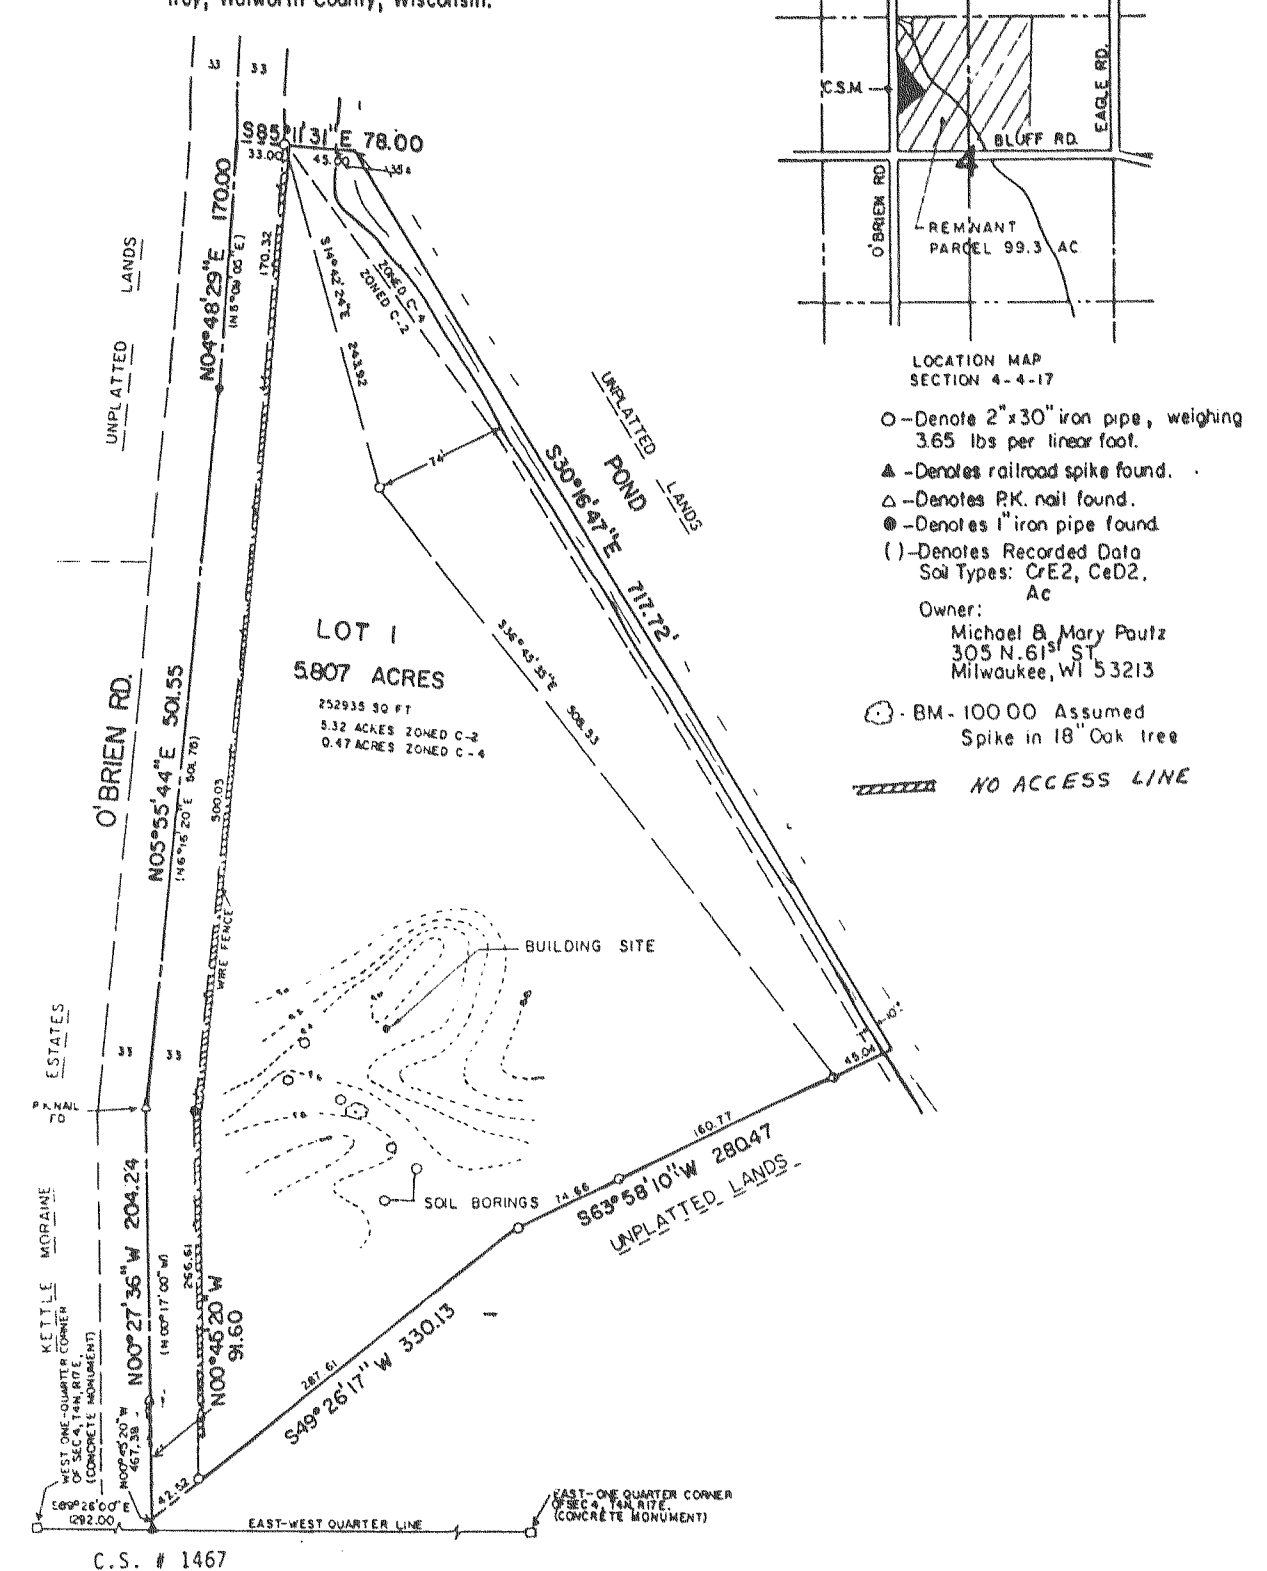


CERTIFIED SURVEYS 1410, 1465 AND 1467

TOWN OF TROY

CERTIFIED SURVEY MAP No. 1410
 LOCATED IN THE N.W. 1/4 OF THE N.E. 1/4 OF SECTION 24,
 T4N, R17E, TOWN OF TROY, WALWORTH COUNTY, WIS.

CERTIFIED SURVEY MAP NO. 1467
 Part of the Southwest, Southeast, Northeast, and
 Northwest one-quarters of the Northwest one-quarter
 of Section 4, Town 4 North, Range 17 East, Town of
 Troy, Walworth County, Wisconsin.

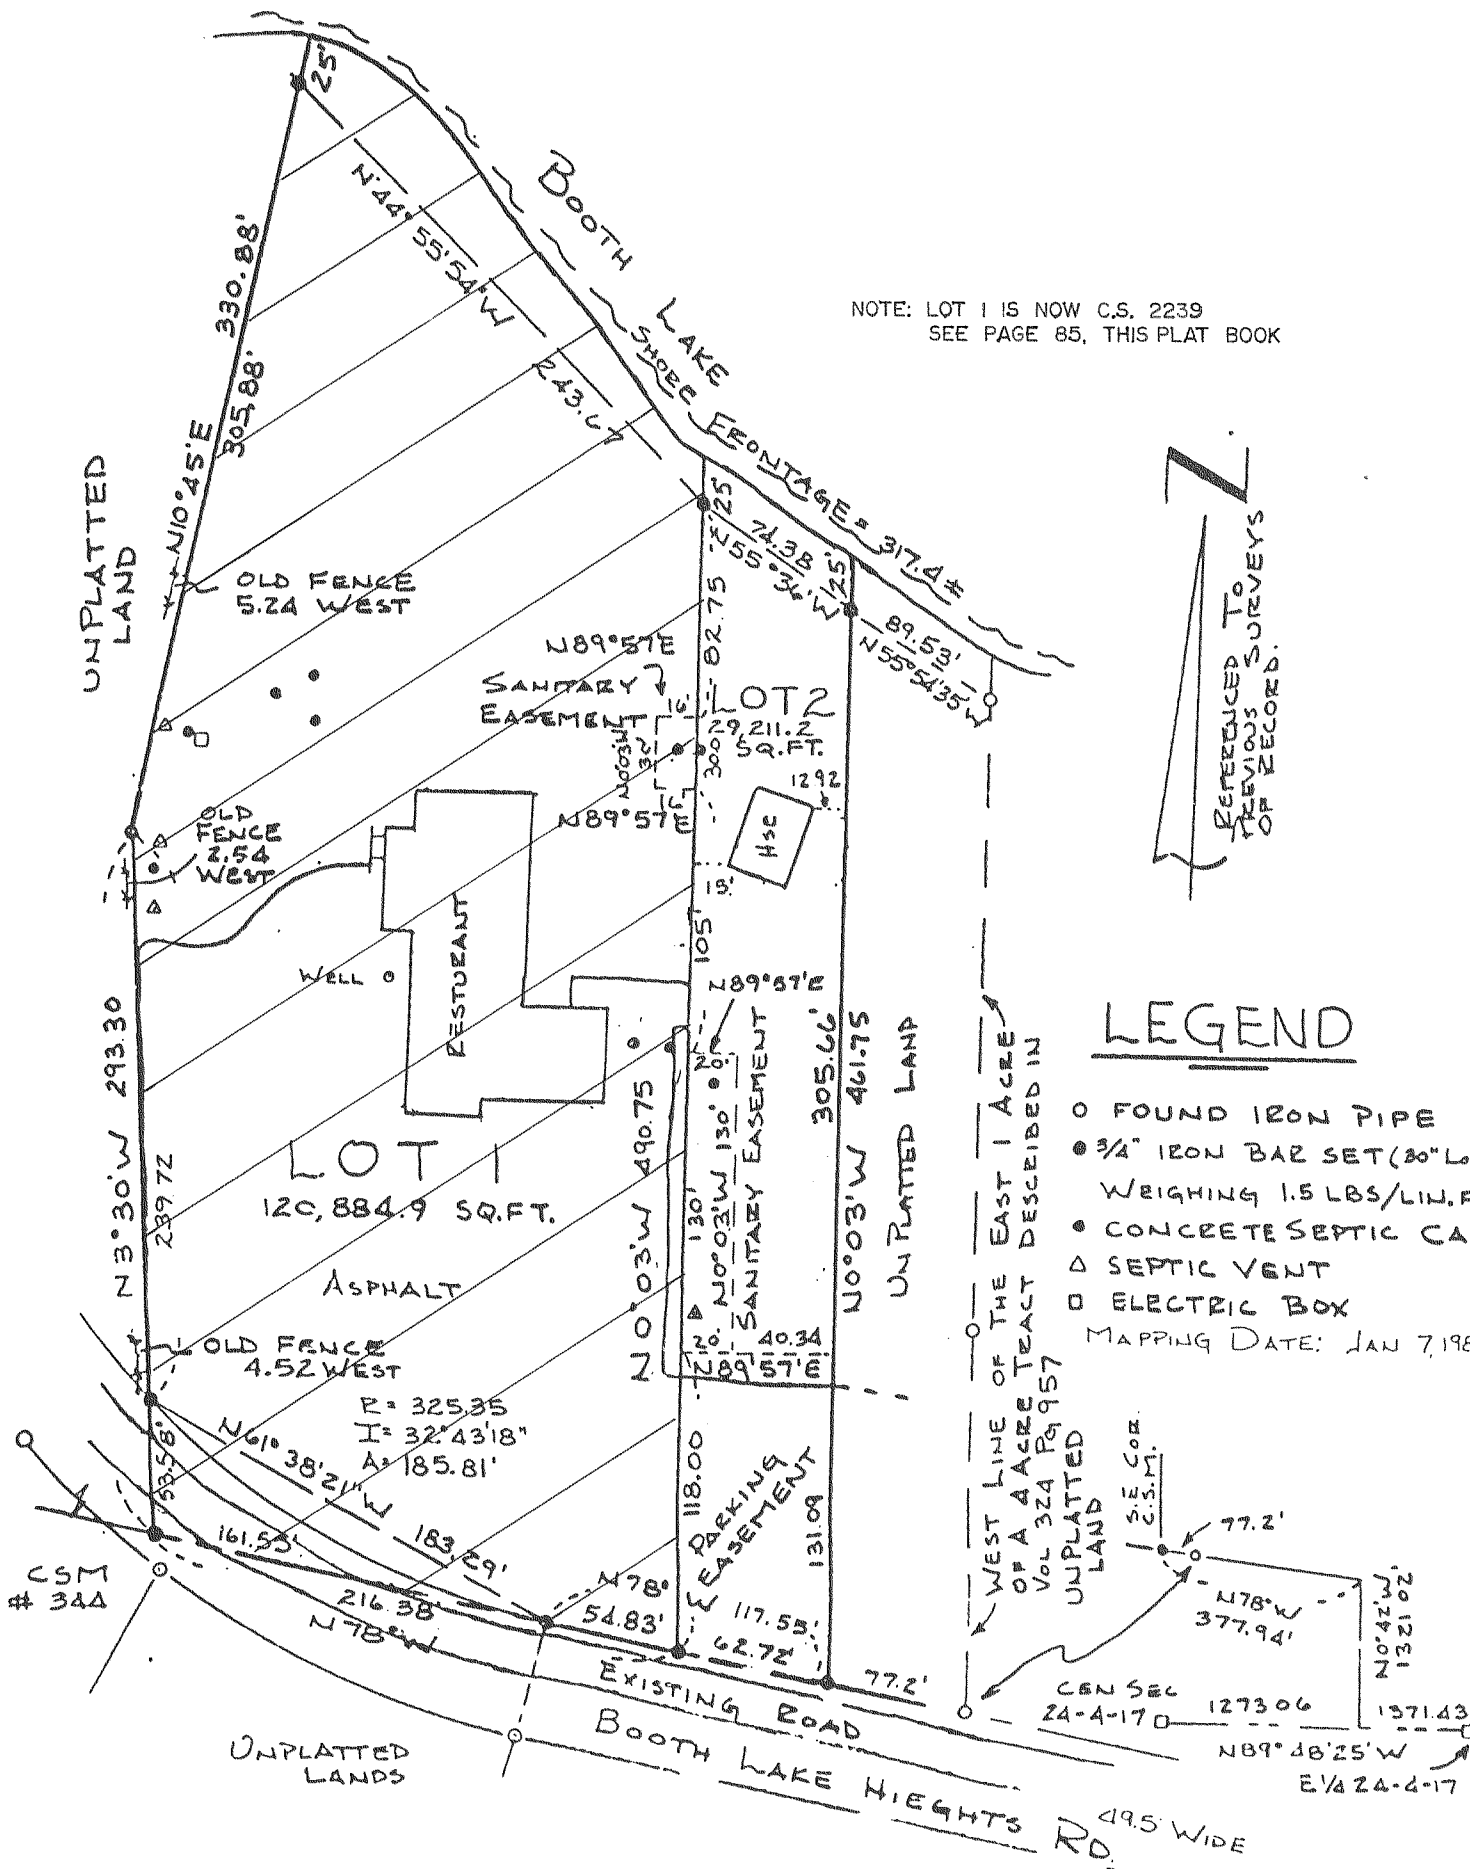

CERTIFIED SURVEY MAP NO. 1465
 Part of the NW 1/4 Section 5, Town 4 North, Range 17 East.
 Town of Troy, Walworth County, Wisconsin.

