

# CERTIFIED SURVEYS 69, 84, 86, 96



CERTIFIED SURVEY NO. 69

TOWN OF WALWORTH

CERTIFIED SURVEY NO. 84

PARCEL OF LAND LOCATED IN THE  
NW-1/4 OF SECTION 15, T1N, R16E.

PARCEL OF LAND LOCATED IN THE  
NW-1/4 OF SECTION 17, T1N, R16E.

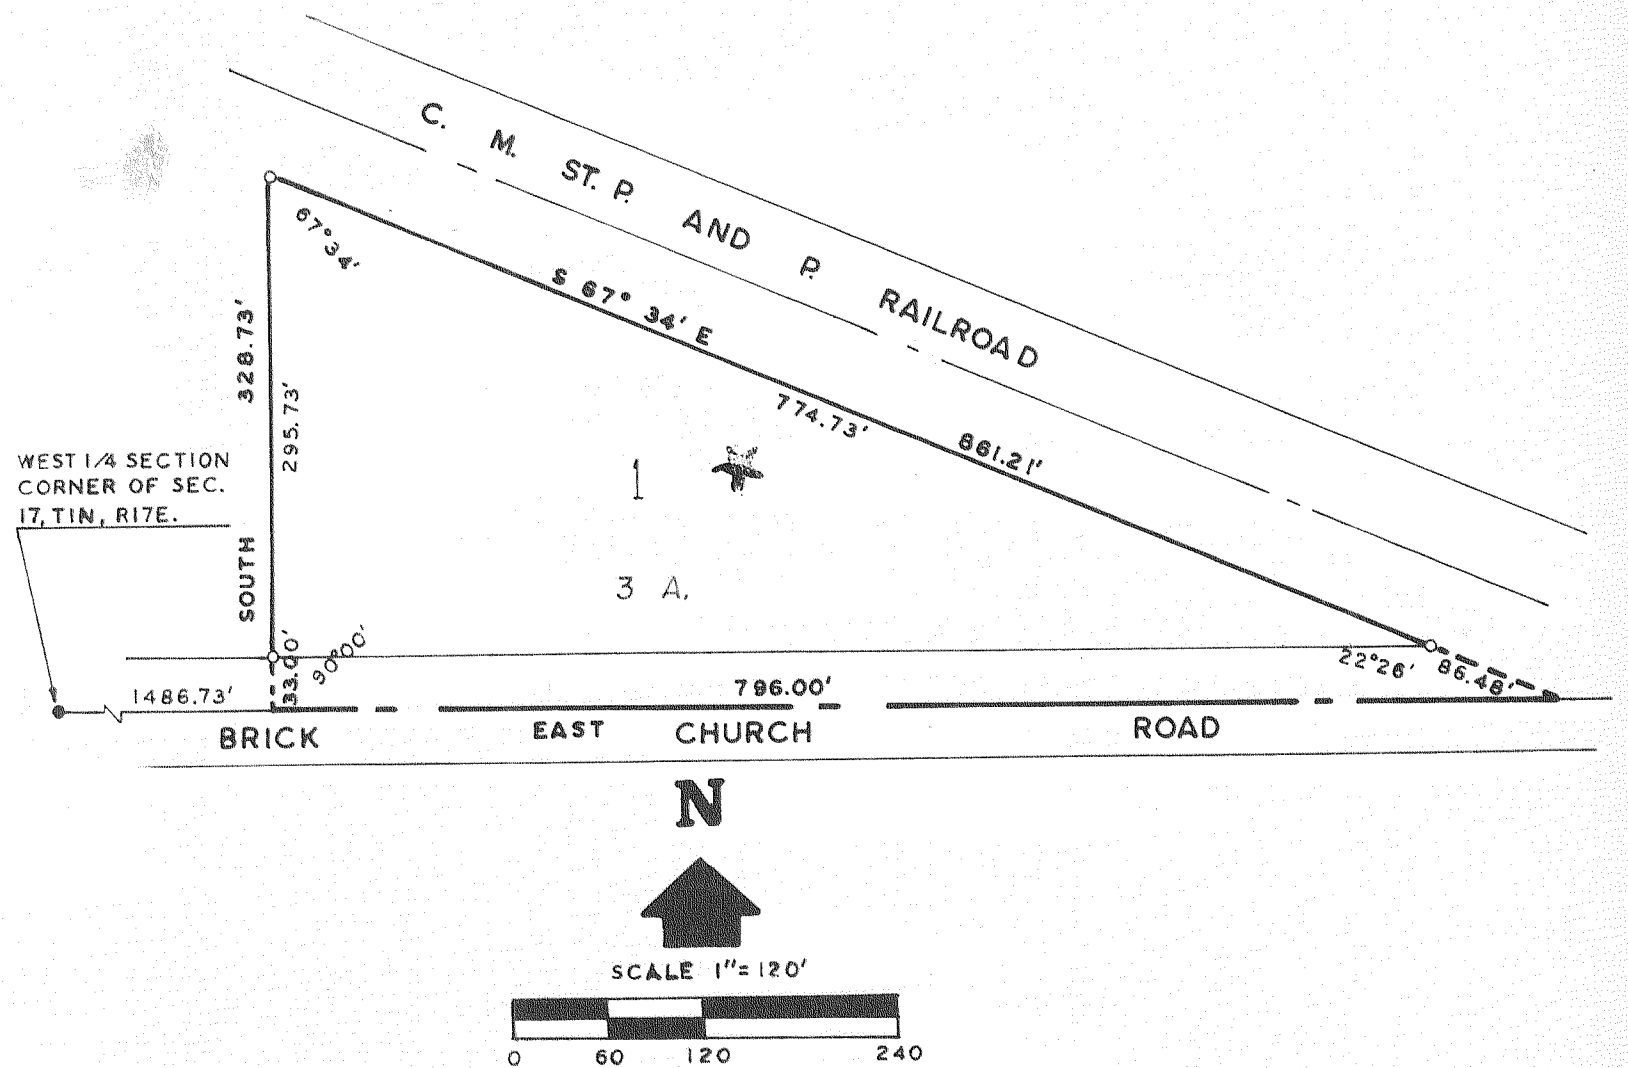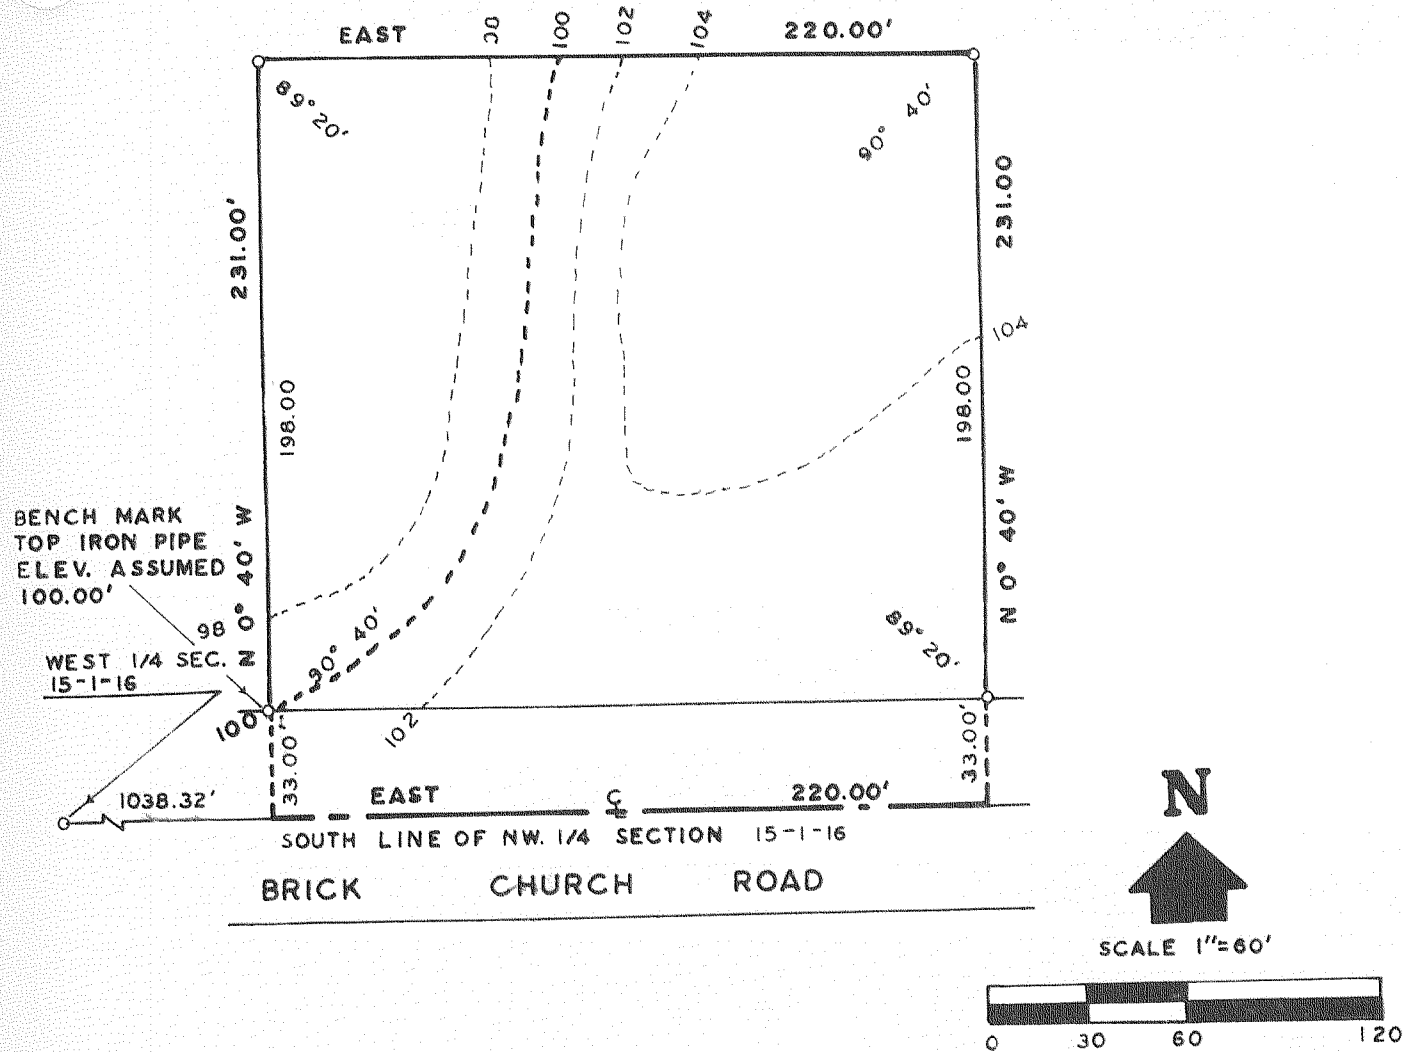

CERTIFIED SURVEY NO. 86

PARCEL OF LAND LOCATED IN THE  
SW-1/4 OF NW-1/4 SECTION 21, T1N, R16E,  
ALSO PARCEL DESC. IN VOL. 313  
PG. 362, DOC. NO. 96650

CERTIFIED SURVEY NO. 96

PARCEL OF LAND LOCATED IN THE SW-1/4 OF  
THE SE-1/4 SECTION 22, T1N, R16E.

