


# TOWN OF WALWORTH - C.S. 1951, 1956, 1968, 1976


CERTIFIED SURVEY NO. 1951

Land located in the SW 1/4 of Section 16, T 1 N, R 16 E, Walworth County, Wisconsin.

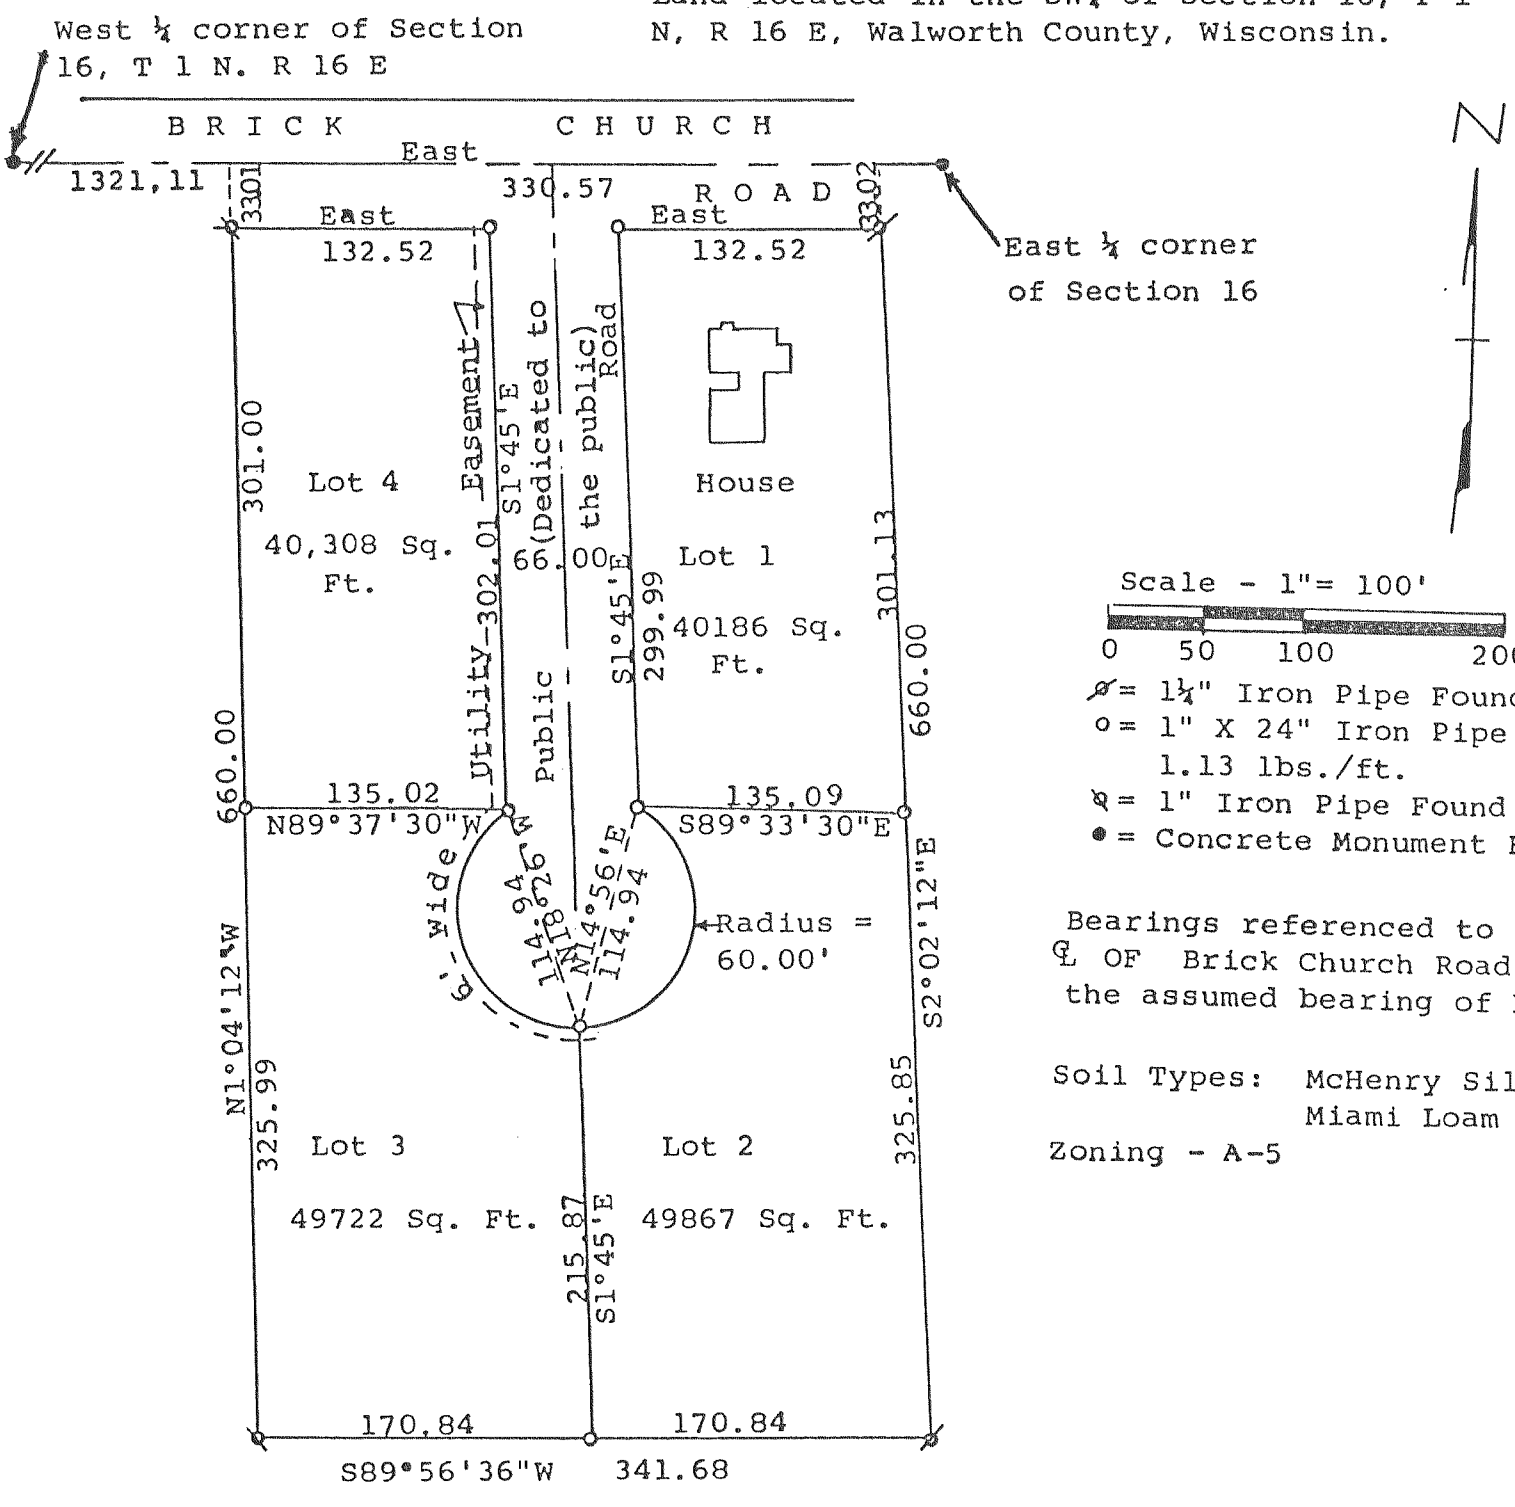


CERTIFIED SURVEY NO. 1956

Land located in the East 1/2 of Section 29, T 1 N, R 16 E, Walworth County, Wisconsin.

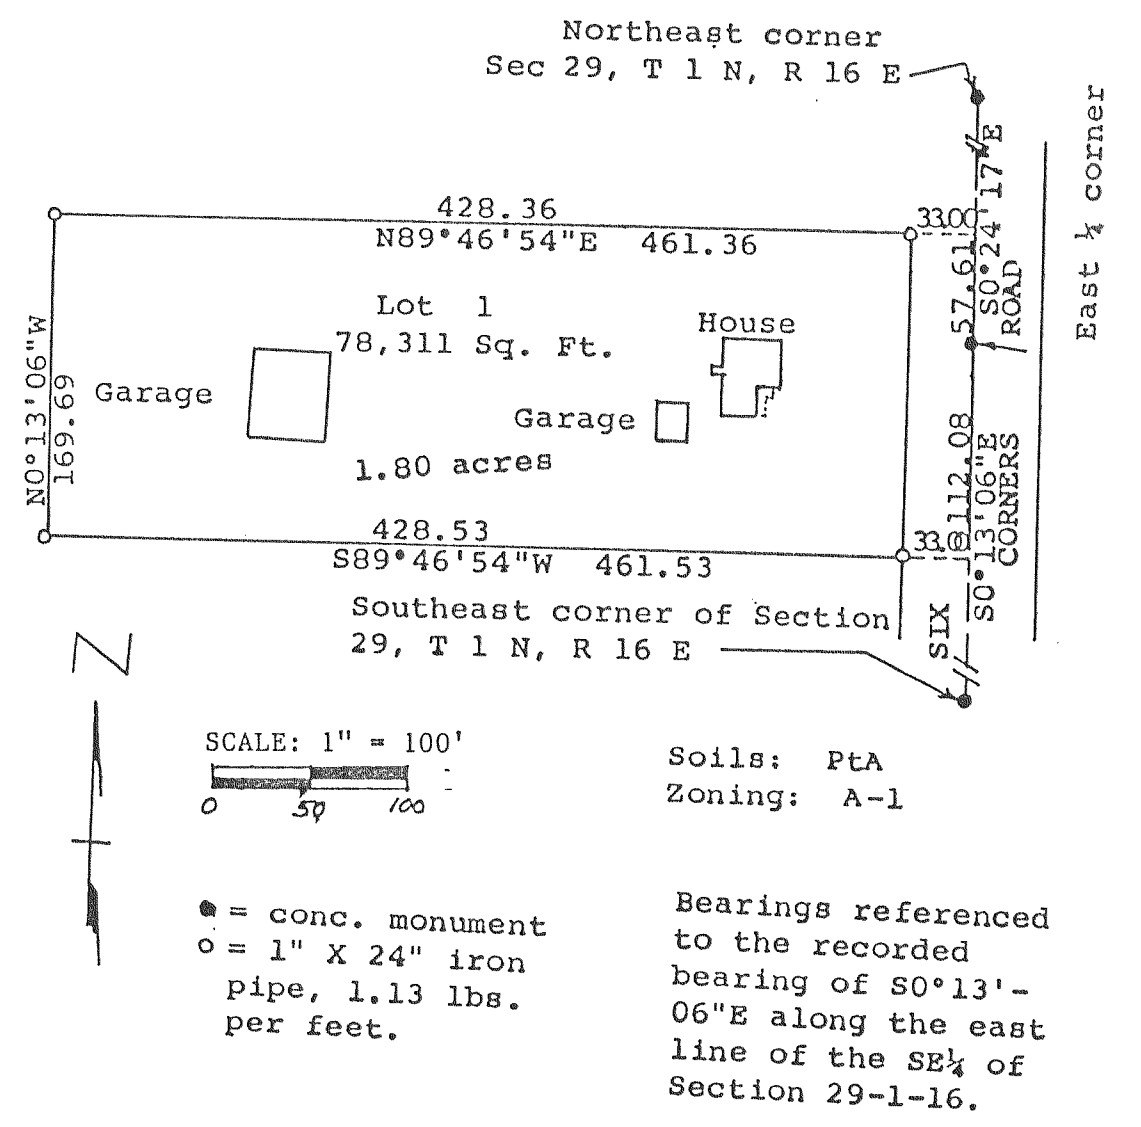

CERTIFIED SURVEY MAP NO. 1968

Land located in the North 1/2 of the SE 1/4 of Section 6, T 1 N, R 16 E

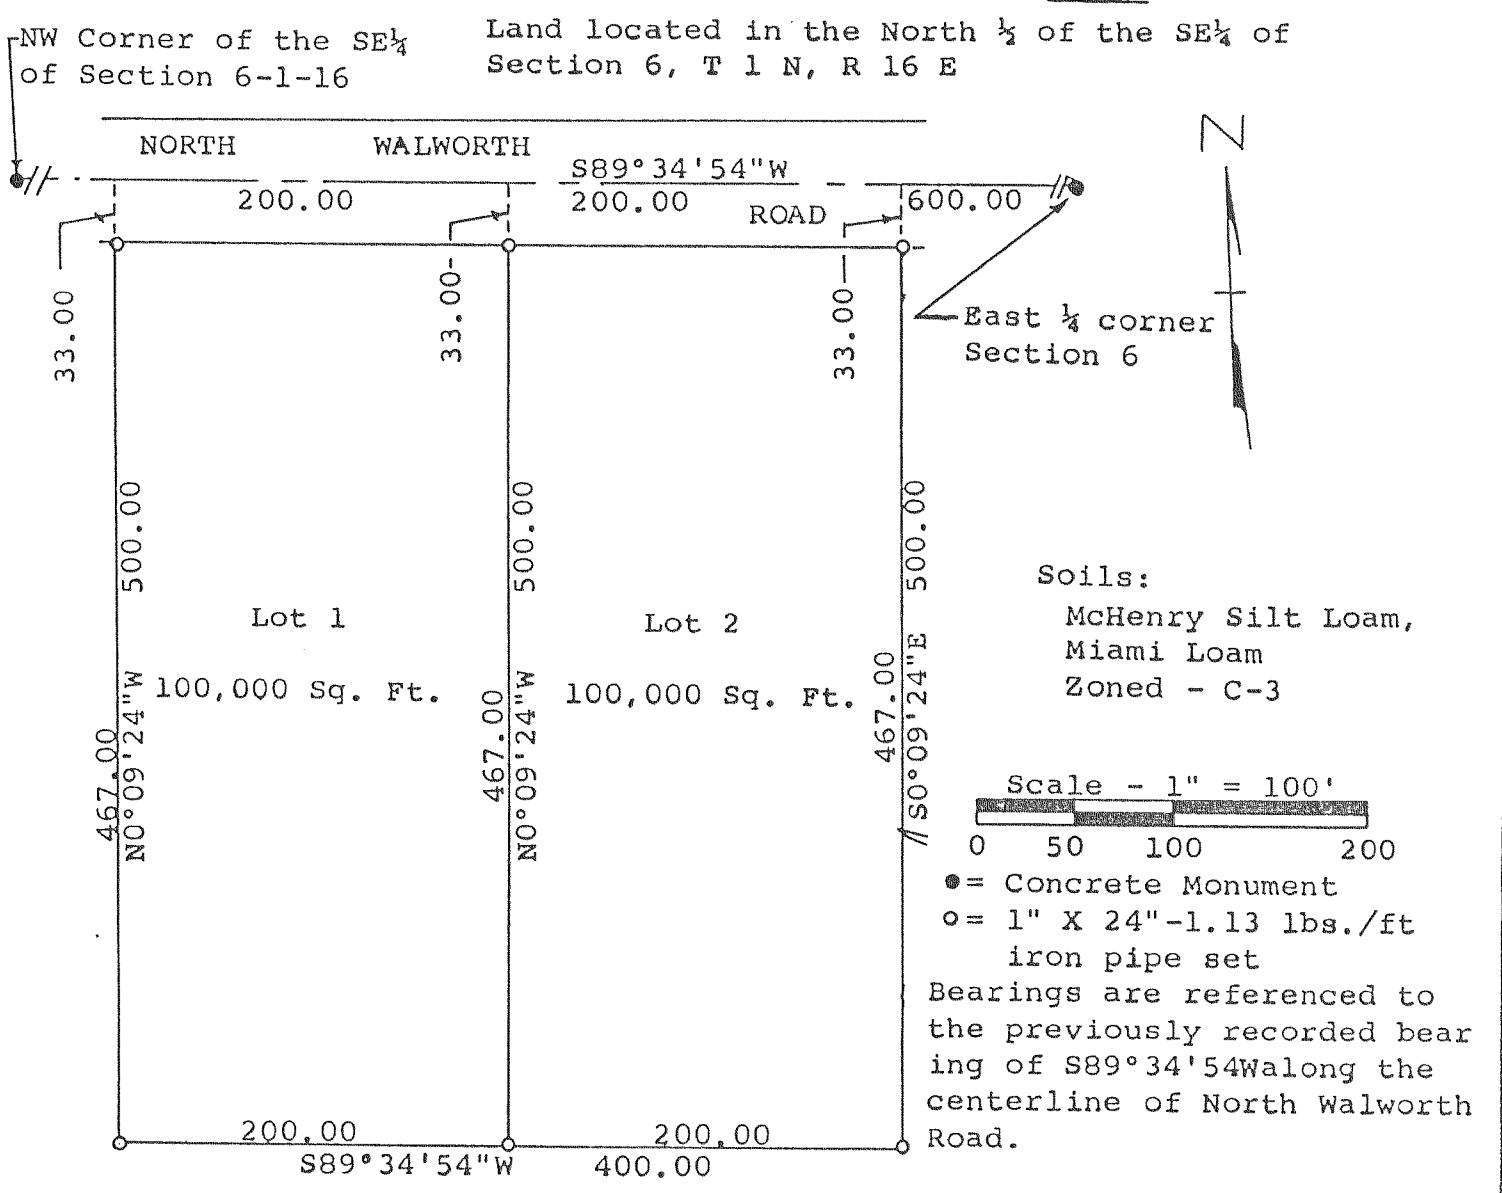

CERTIFIED SURVEY MAP NO. 1976

OF PART OF THE SW 1/4 OF THE NW 1/4 OF SECTION 27, T. 1 N., R. 16 E. OF THE 4th P.M., WALWORTH TOWNSHIP, WALWORTH COUNTY, WISCONSIN.

