


# TOWN OF WALWORTH - C.S. 2014, 2022, 2049, 2050 68


CERTIFIED SURVEY MAP NO. 2014

VOL. 9  
PAGES 309, 310

LOCATED IN THE SOUTHEAST 1/4 OF THE NORTHEAST 1/4 OF SECTION 2, TOWN 1 NORTH, RANGE 16 EAST, WALWORTH COUNTY, WISCONSIN.

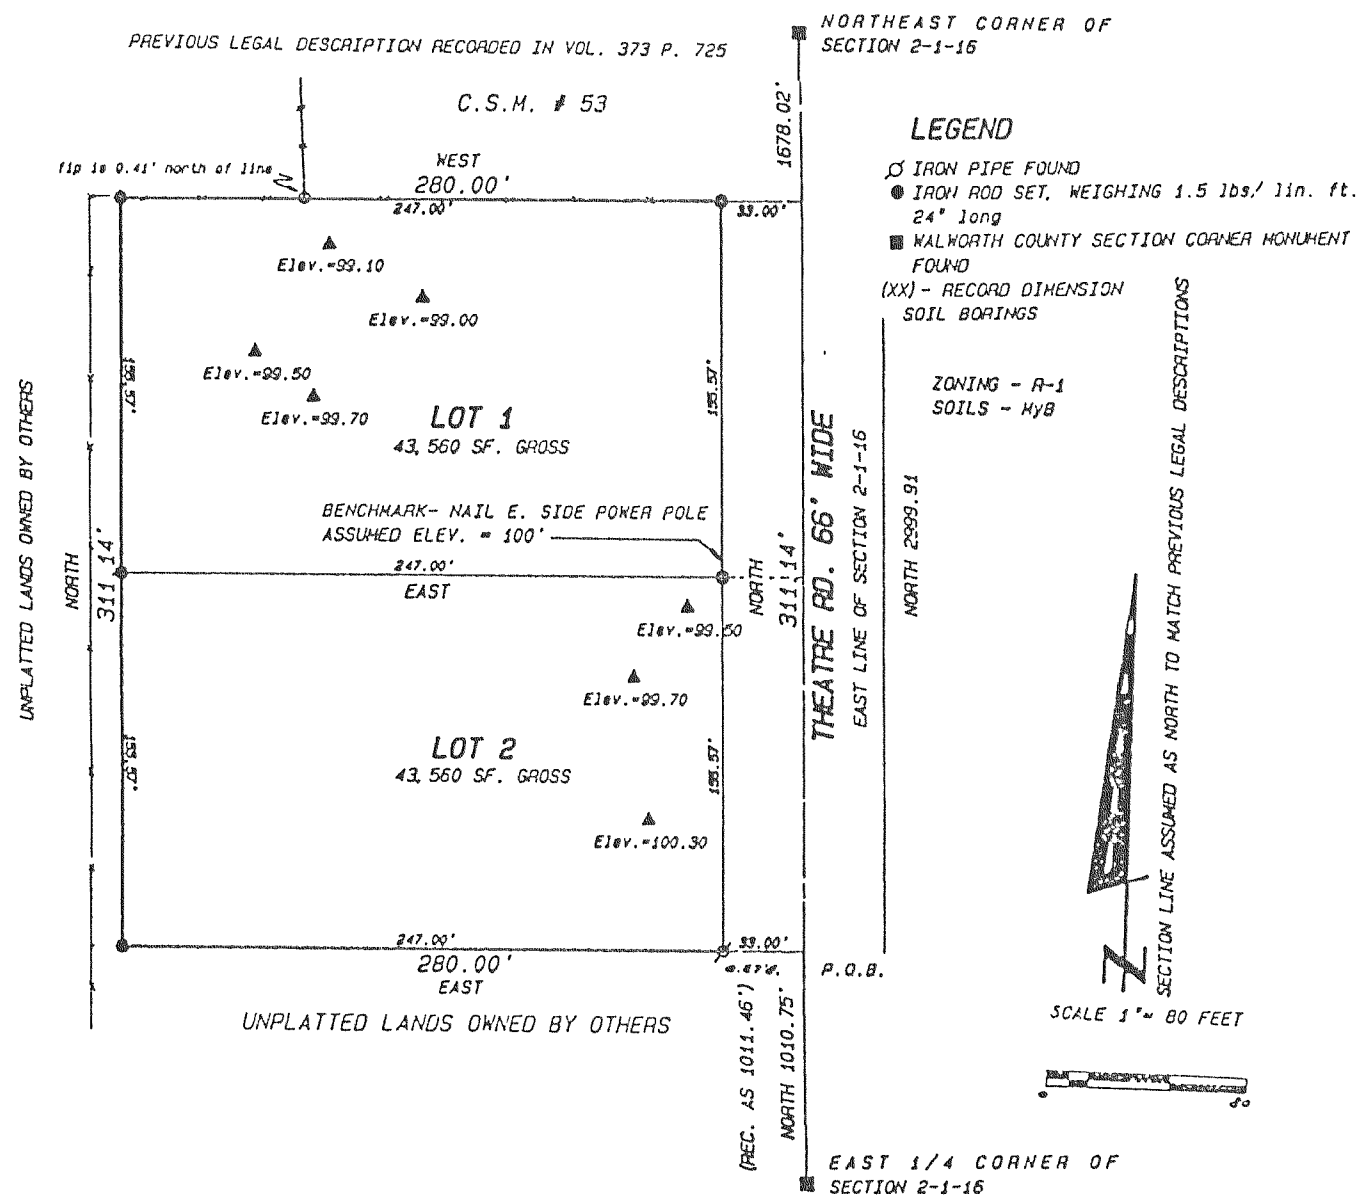


CERTIFIED SURVEY MAP NO. 2022  
LOCATED IN THE SOUTHEAST 1/4 OF THE NORTHEAST 1/4 OF SECTION 28, T 1 N, R 16 E, WALWORTH COUNTY, WISCONSIN.

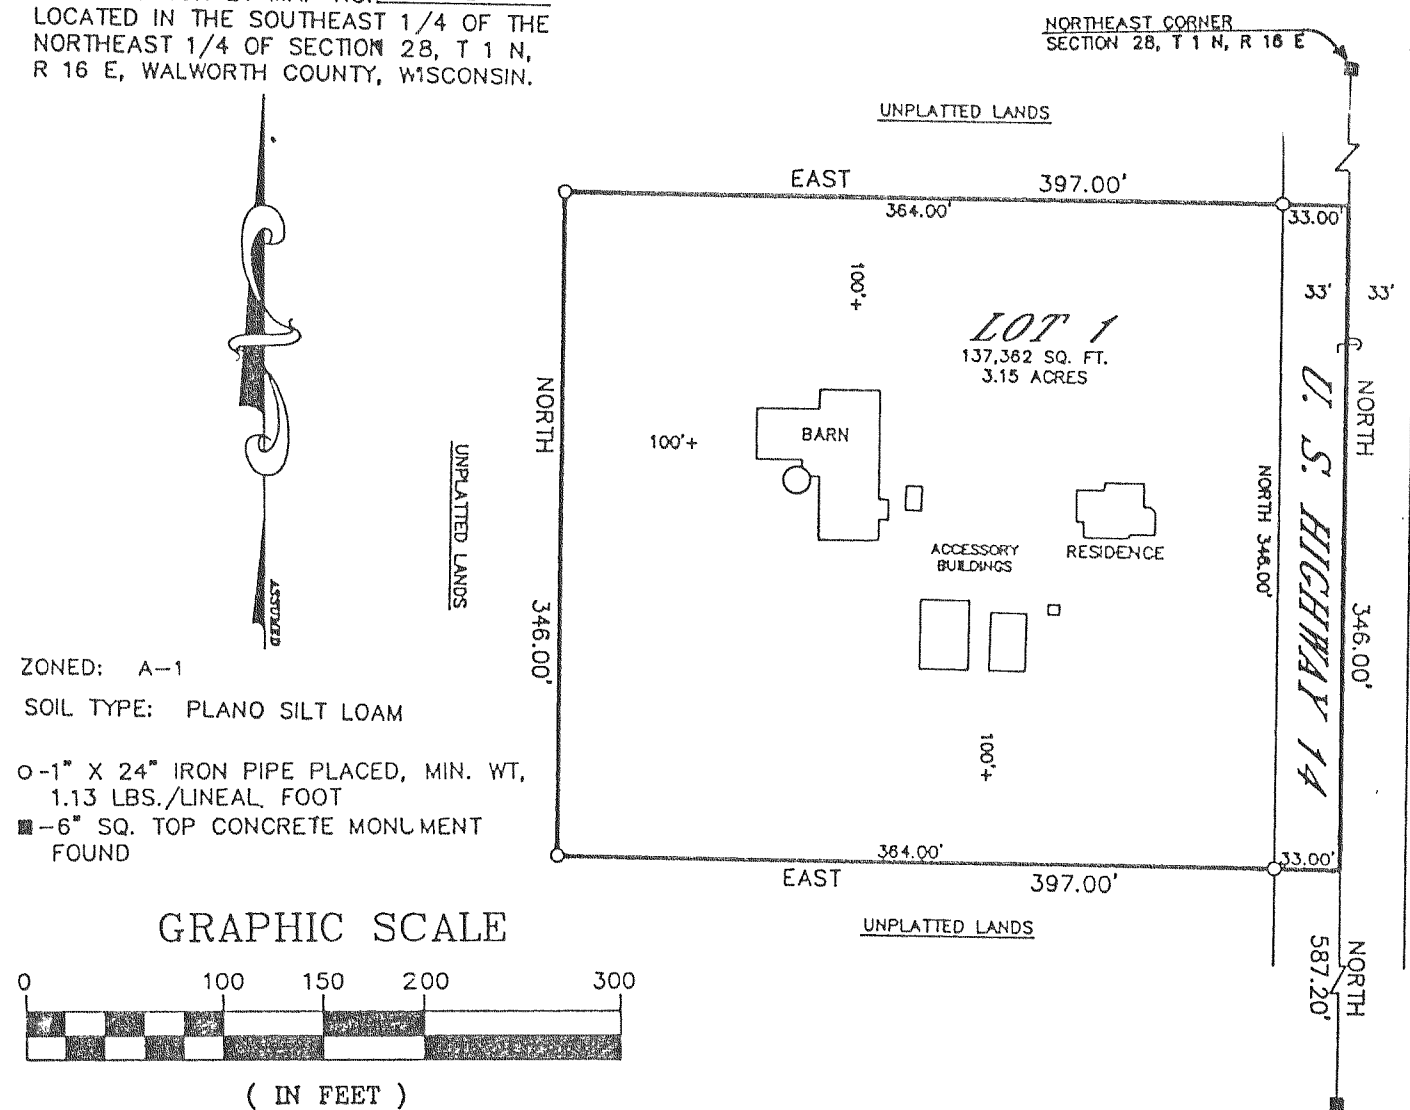

CERTIFIED SURVEY MAP No. 2049

Located in the Northeast 1/4 of the Southwest 1/4 of Section 8, Town 1 North, Range 16 East, Town of Walworth, Walworth County, Wisconsin.

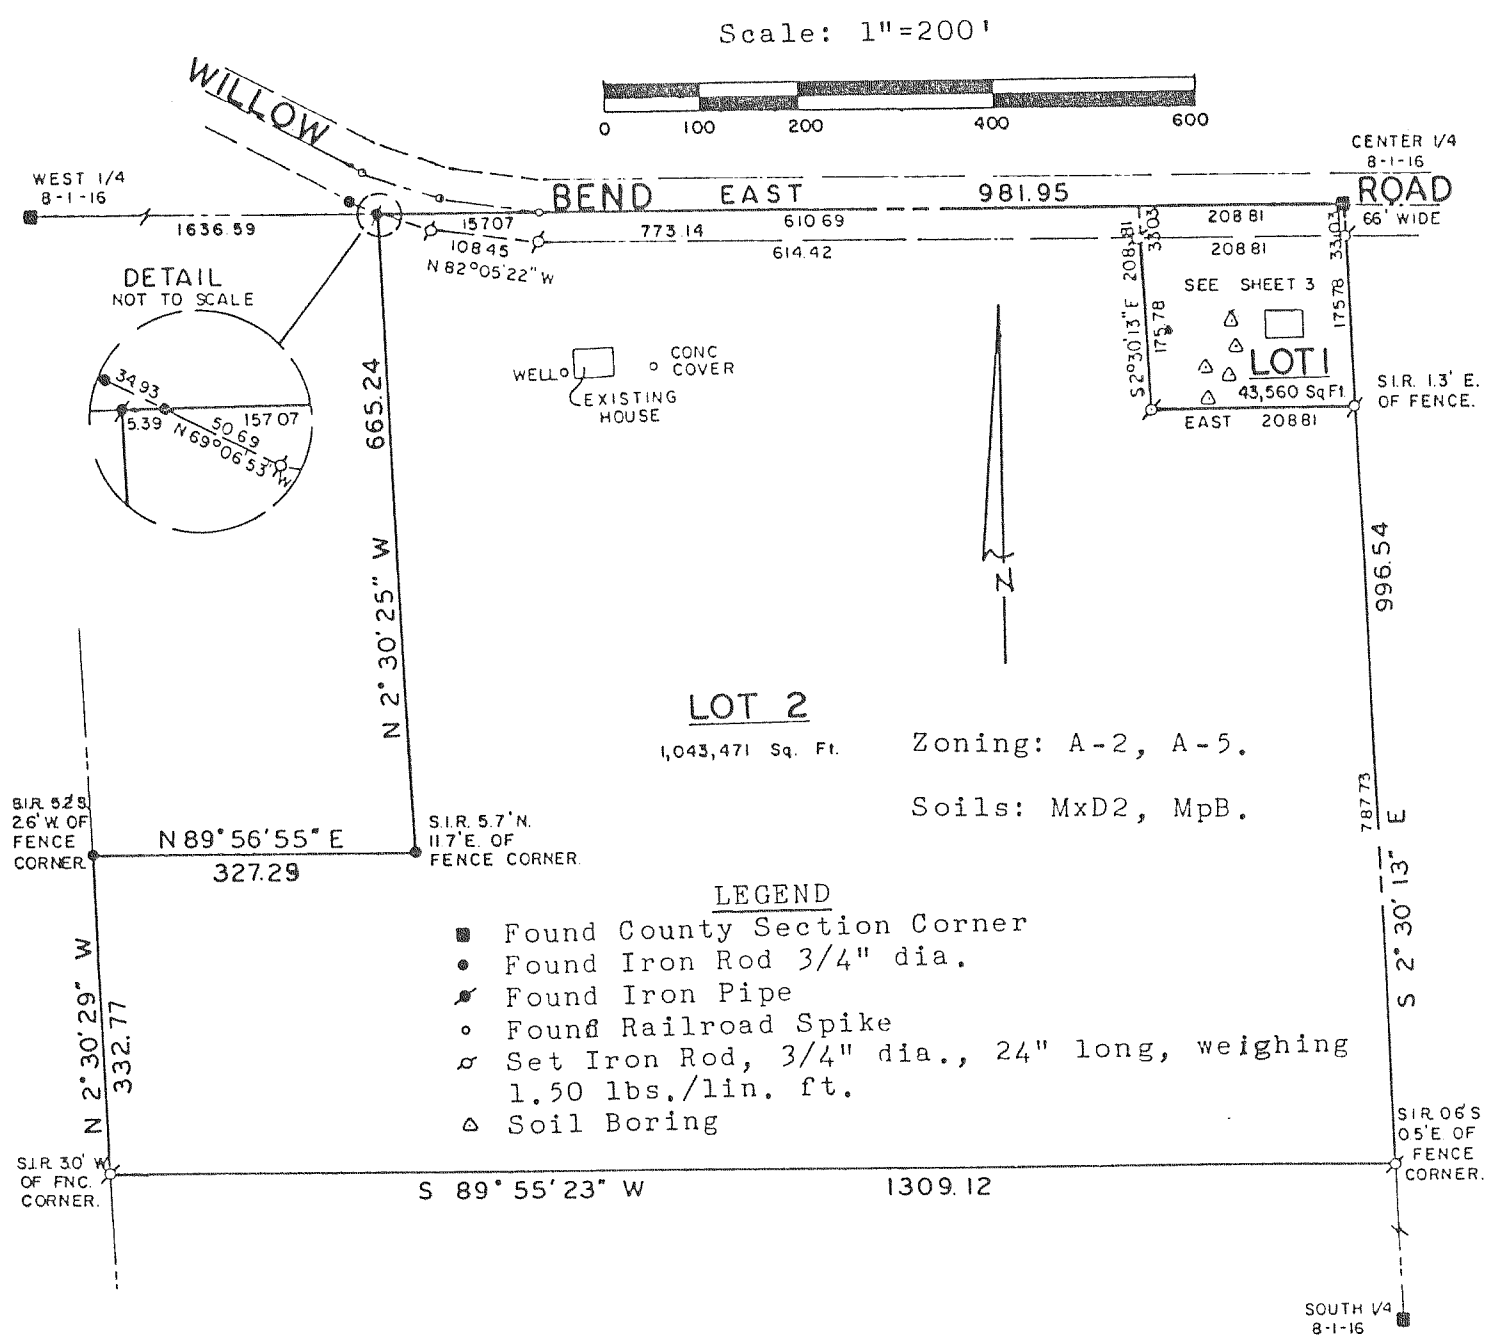

CERTIFIED SURVEY MAP NO. 2050  
LOCATED IN THE SOUTHEAST 1/4 OF THE NORTHWEST 1/4 OF SECTION 2, T 1 N, R 16 E, WALWORTH COUNTY, WISCONSIN.

