

USG Interiors Subdivision

Being a replat of part of Langworthys Subdivision, part of Crandall & Swinneys Subdivision, part of the Assessor's Plat of the Village of Walworth, Part of Certified Survey Map No. 2851 and lands located in the Northwest 1/4 and the Northeast 1/4 of the Northeast 1/4 of Section 21, Town 1 North, Range 16 East, Village of Walworth, Walworth County, Wisconsin Wisconsin

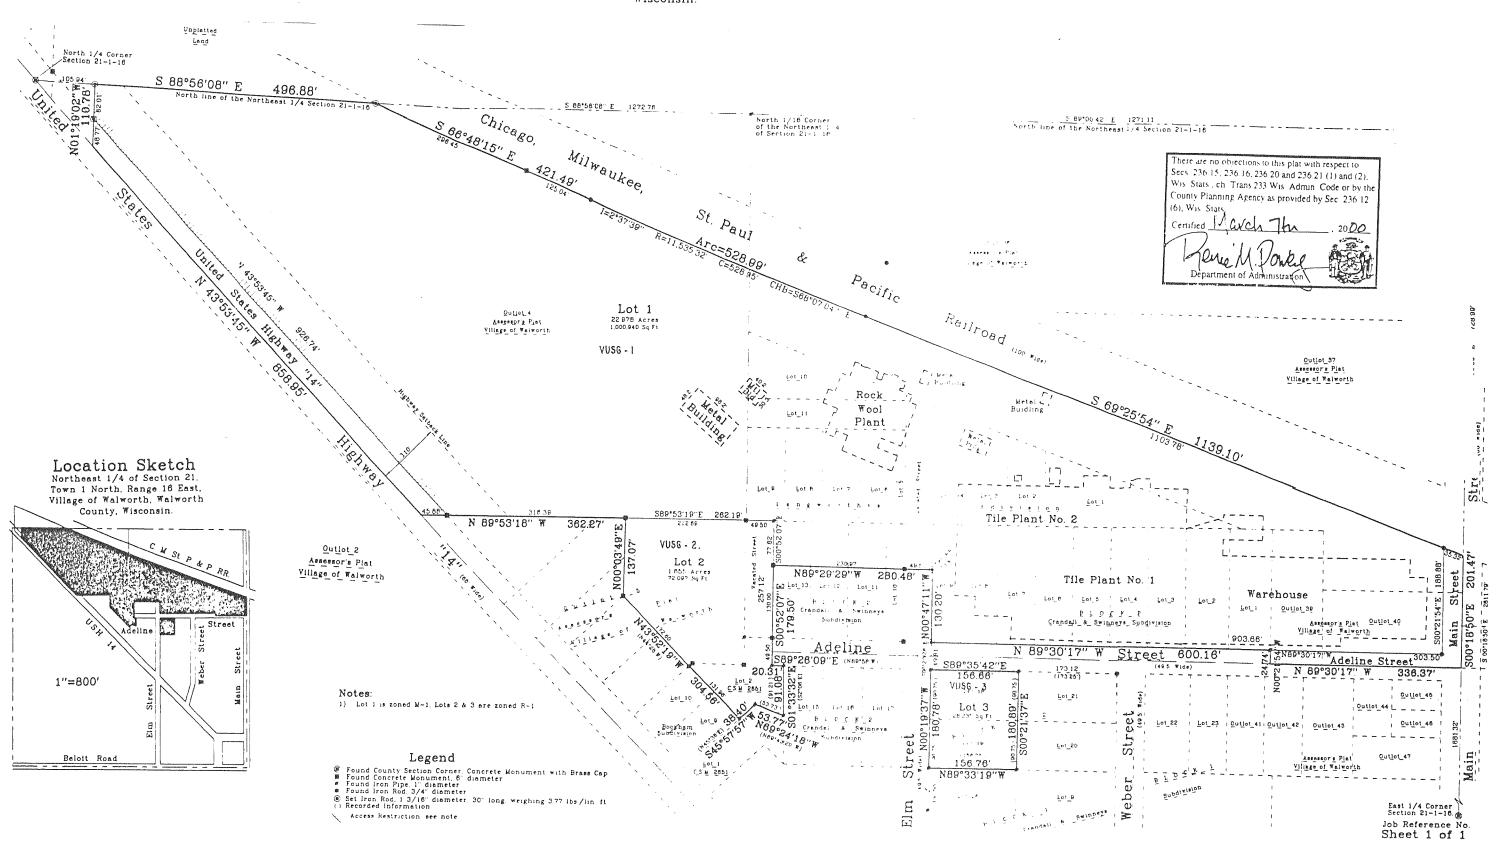

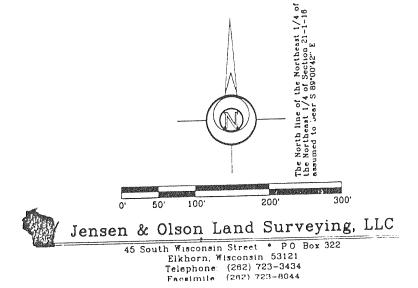

Notes:

No improvements or structures are allowed between the right-of-way and the setback line Improvements and structures include, but are not limited to, signs, parking areas, parallel driveways, wells, septic systems, drainage facilities, buildings, and retaining walls. It is expressly intended that this restriction constitute a restriction for the benefit of the public as provided in s.236.293, Wisconsin Statutes and shall be enforceable by the Department of Transportation or its assigns. Contact the Wisconsin Department of Transportation for more information. The phone number may be obtained by contacting the County Highway Department.

As owner I hereby restrict all lots so that no owner, possessor, user, licensee, or other person may have any right of direct vehicular ingress from or egress to any highway lying within the right-of-way of USH 14, as shown on this plat; it is expressly intended that this restriction constitute a restriction for the benefit of the public as provided in s.236 293, Wisconsin Statutes and shall be enforceable bu the Department of Transportation or its assigns.

Surveyor's Certificate

1. Douglas G Olson, Wisconsin Registered Land Surveyor, do hereby certify that, in full compliance with the provisions of Chapter 230 of the Wisconsin Statuter and the Land Division (Subdivision) Ordinance of the Village provisions of Chapter 230 of the Wisconsin, and under the direction of USG Interiors. Inc. owner, I have surveyed of Walworth, Walworth County, Wisconsin, and under the direction of USG Interiors. Inc. owner, I have surveyed of Walworth Walworth County, Wisconsin, and under the direction of USG Interiors. Inc. owner, I have surveyed and that this land is Lots is thru il of Langworthy and the county of the subdivision of the land surveyed and that this land is Lots is thru il of Langworthy and surveyed and that this land is Lots is thruil of Langworthy and surveyed thrush in the world of the subdivision of the subdivision of the land surveyed and that this land is Lots is thruil of Carandali & Science 10 and 10

Said parcel contains 28 290 acres (1.145.183 aq ft) of land, more or less

Douglas G. Olson R L S 2093

November 16, 1998 Revised: January 1, 2000 Revised: February 3, 2000 Revised: February 24, 2000

