


Certified Survey Map
#3498




A REDIVISION OF LOT 1 OF FOX LANE SUBDIVISION
LOCATED IN THE SW 1/4 OF THE SW 1/4 OF SECTION
15, TOWN 1 NORTH, RANGE 16 EAST, VILLAGE OF
WALWORTH, WALWORTH COUNTY, WISCONSIN

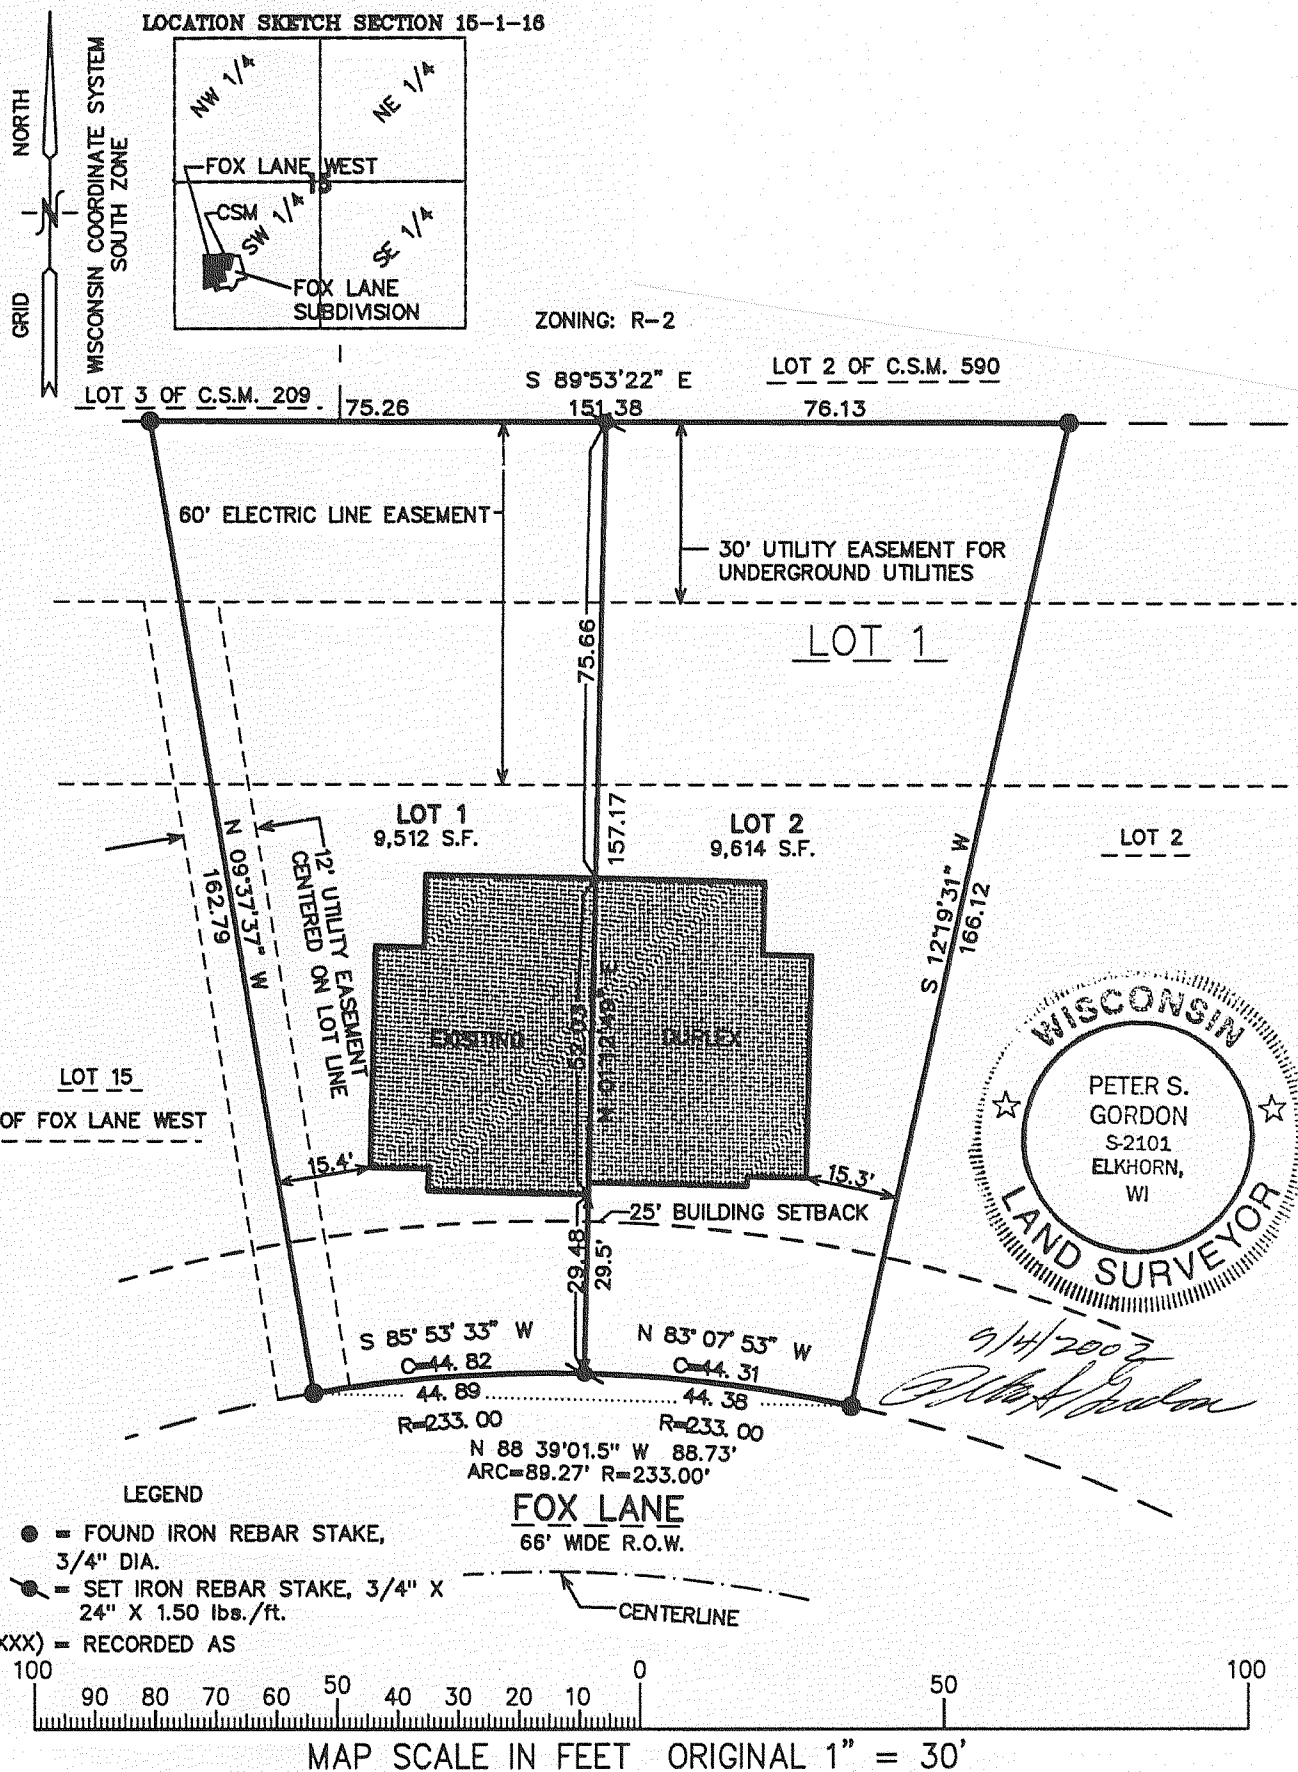

Certified Survey Map
#3499

ZONING: R-2; R-3

LOCATION SKETCH SECTION 15-1-18

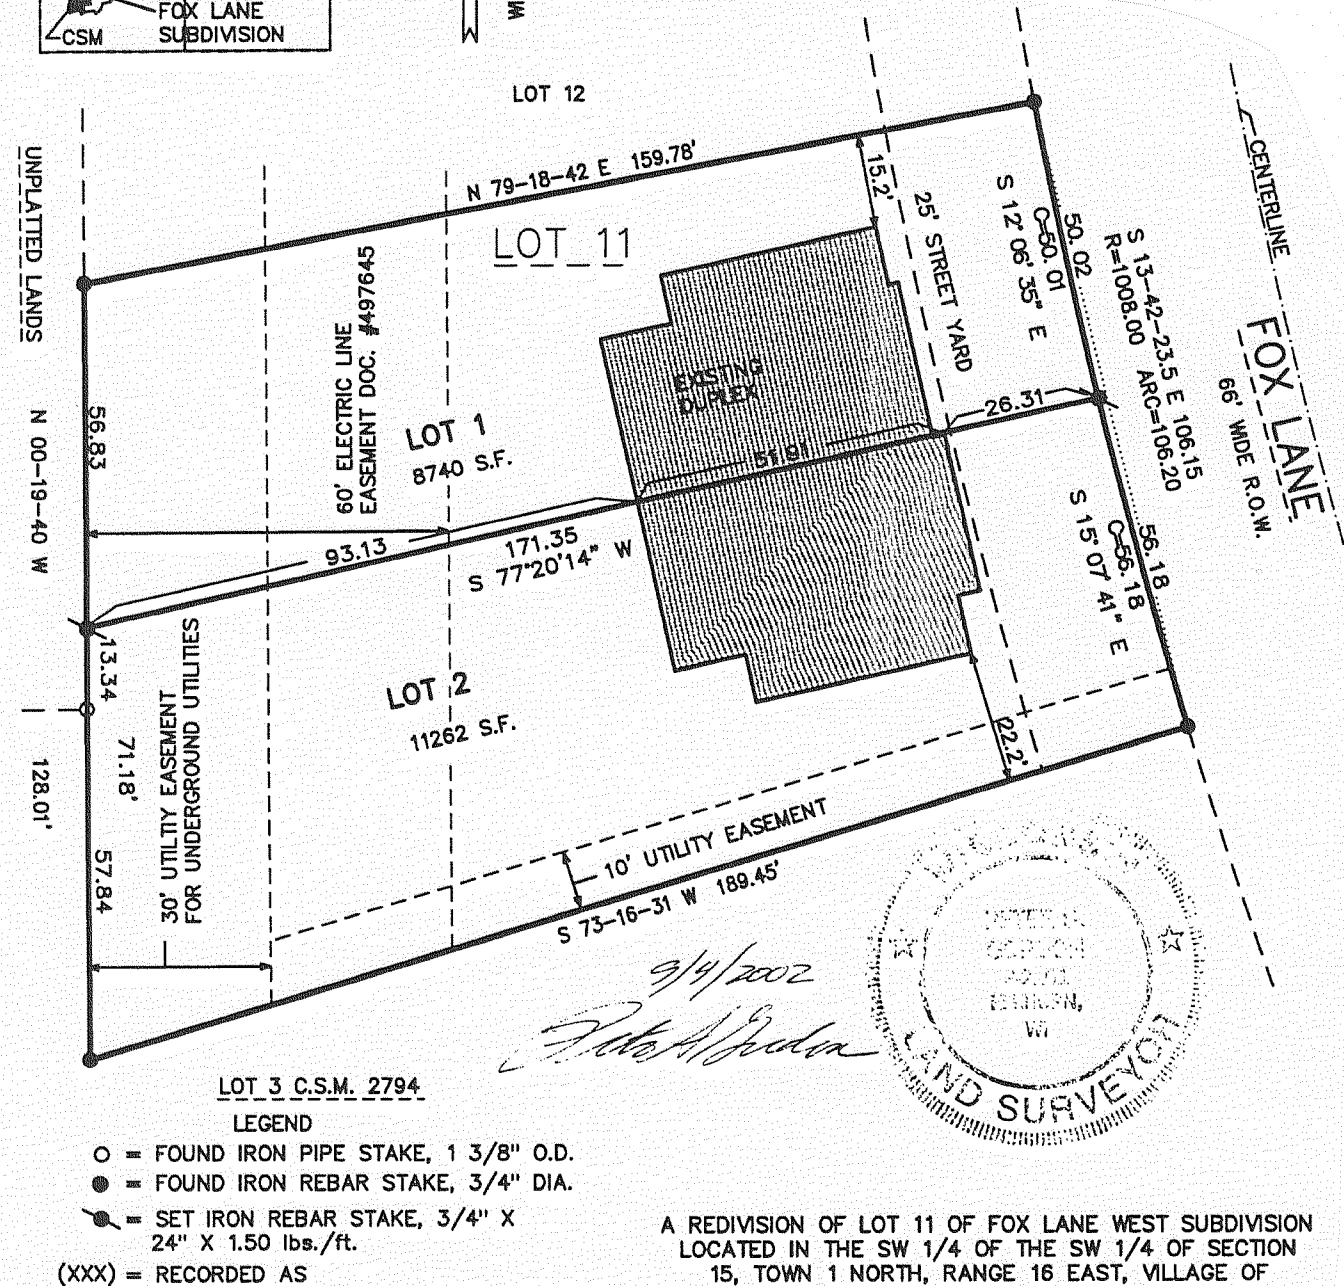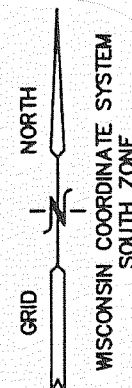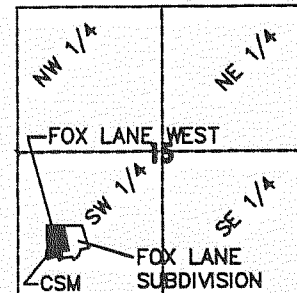

A REDIVISION OF LOT 11 OF FOX LANE WEST SUBDIVISION
LOCATED IN THE SW 1/4 OF THE SW 1/4 OF SECTION
15, TOWN 1 NORTH, RANGE 16 EAST, VILLAGE OF
WALWORTH, WALWORTH COUNTY, WISCONSIN