


CERTIFIED SURVEYS NO'S 671, 674 AND 682.

CITY OF WHITEWATER


CERTIFIED SURVEY MAP NO. 671

A parcel of land located in the Southeast 1/4 of Section 4, T 4 N, R 15 E, City of White-water, Walworth County, Wisconsin,

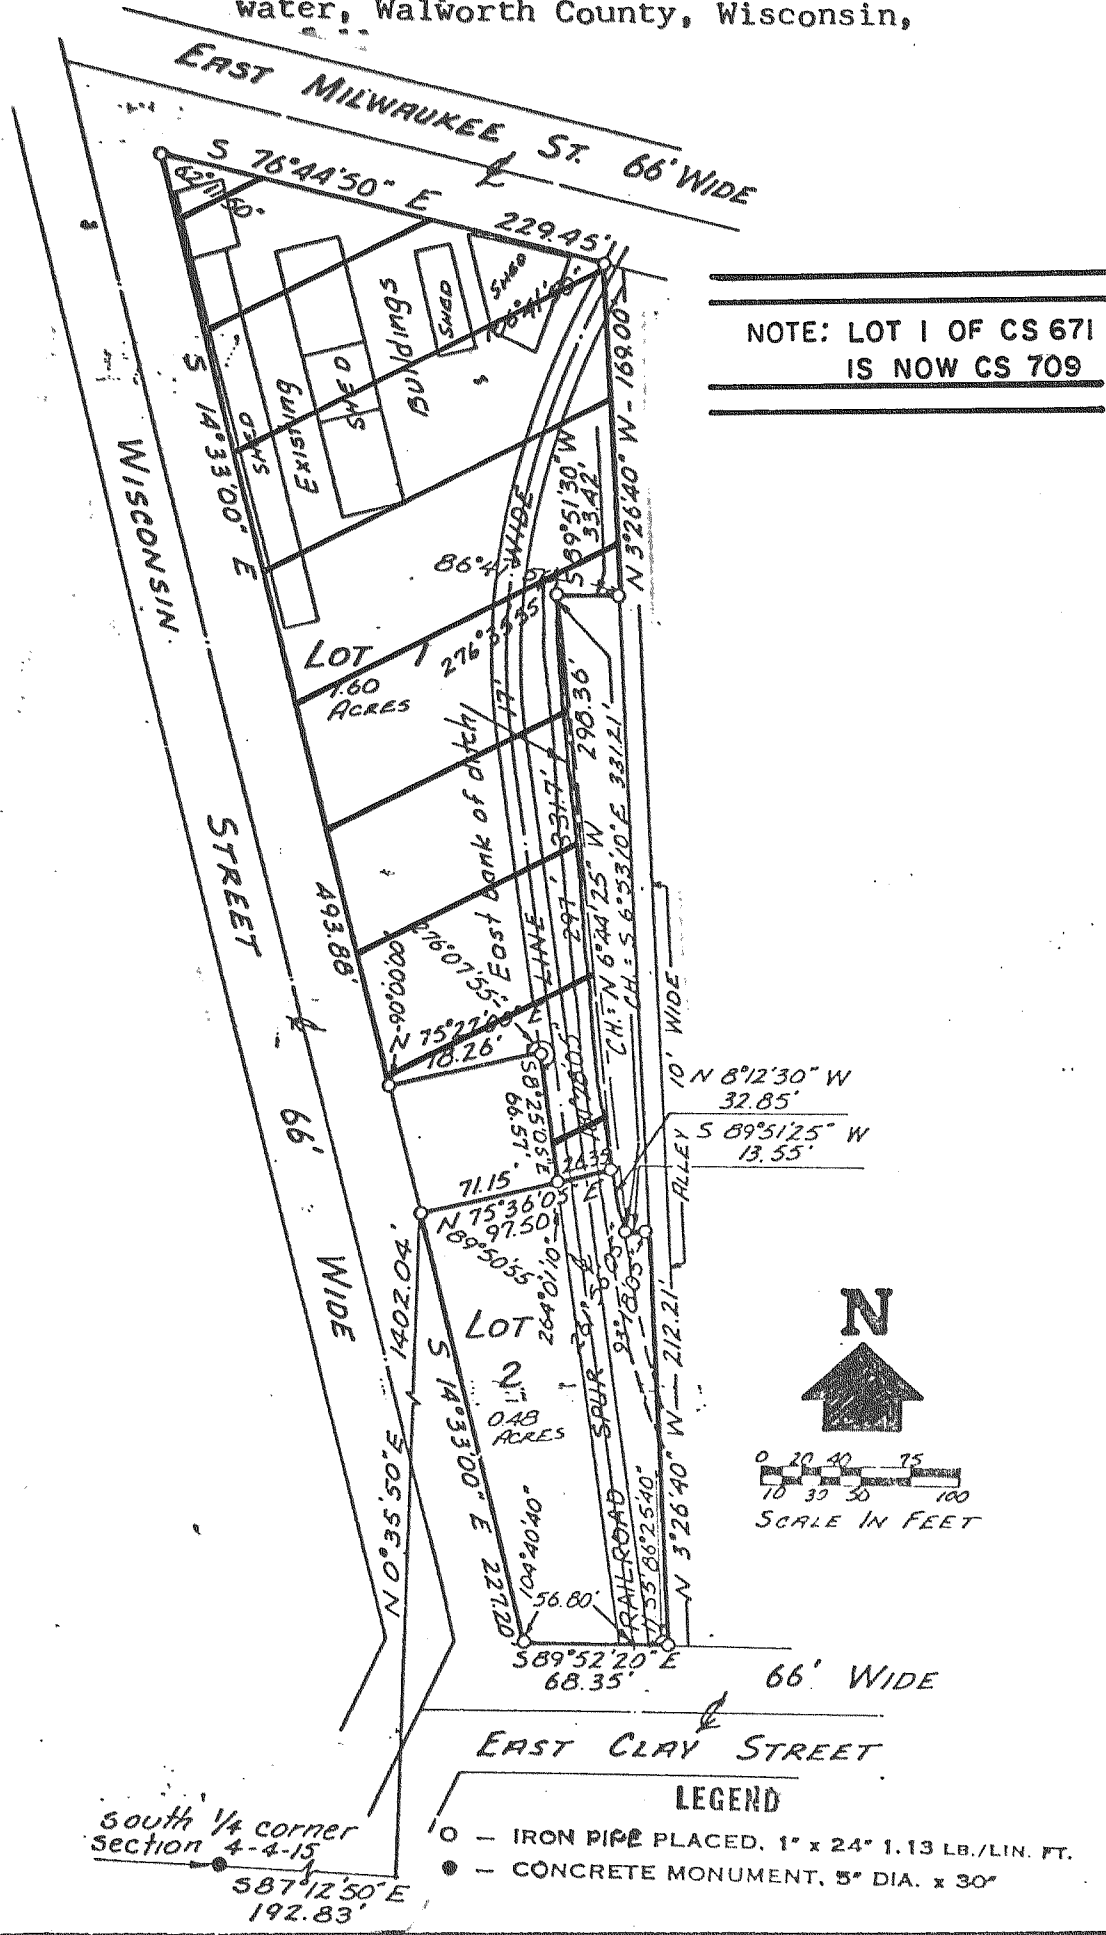

A parcel of land located in the NE 1/4 of the NE 1/4 of Section 8, Township 4 North, Range 15 East, City of Whitewater, Walworth County, Wisconsin.

CERTIFIED SURVEY MAP NO. 682

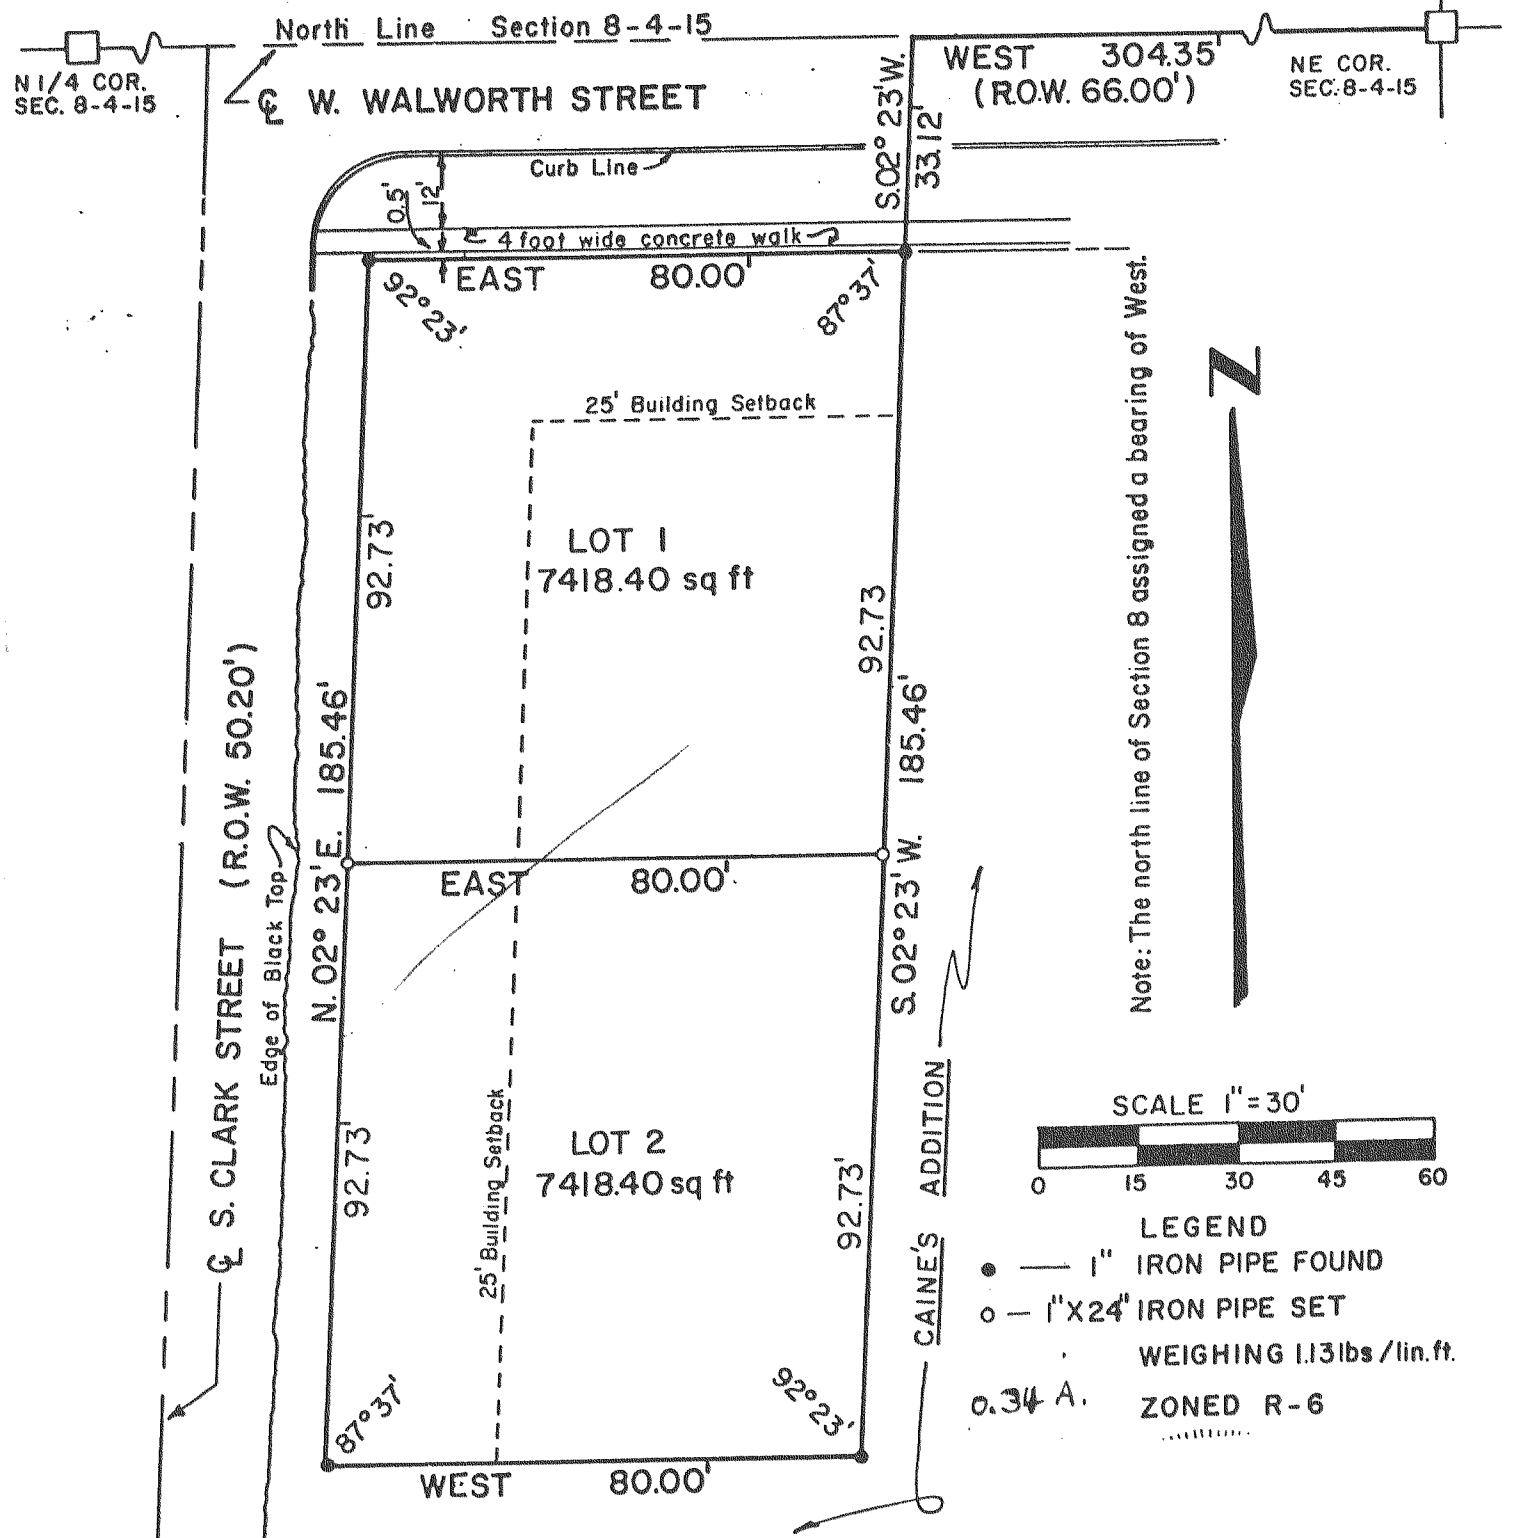

CERTIFIED SURVEY NO. 674

LOCATED IN THE N-1/2 OF THE SW-1/4 OF SECTION 5, T4N, R15E, CITY OF WHITEWATER, WALWORTH, COUNTY, WISCONSIN.

NOTE: This is a division of Lot 1 of. C. S. No. 14

CURVE DATA		
RADIUS = 30'		
No.	A	LONG CHORD
1-2	62°12'	S61°02'E 51.65'
2-3	90°	N42°52'E 70.71'
3-4	90°	N47°08'W 70.71'
1-4	242°12'	N28°58'E 85.63'

