


CITY OF WHITEWATER

CERTIFIED SURVEY MAP NO. 708

A parcel of land being part of Lots 12-14, Block 2,
S.C. Halls Addition, City of Whitewater,
Walworth County, Wisconsin

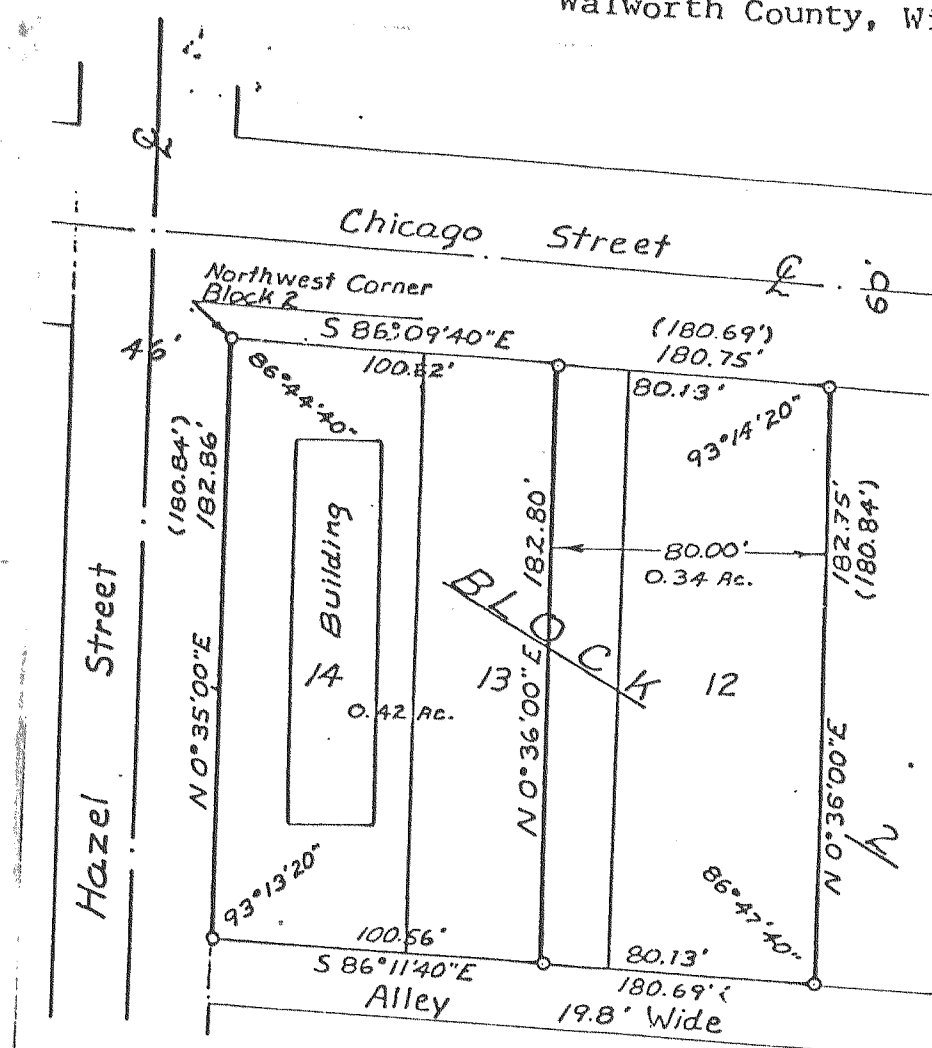


LEGEND

○ — IRON PIPE PLACED, 1" x 24" 1.13 LB./LIN. FT.
● — CONCRETE MONUMENT, 5" DIA. x 30"
() — AS PLACED

CERTIFIED SURVEY MAP NO. 698


in the NW $\frac{1}{4}$ of the
of Sec. 5, T4N, R15E,
Walworth County, Wis.

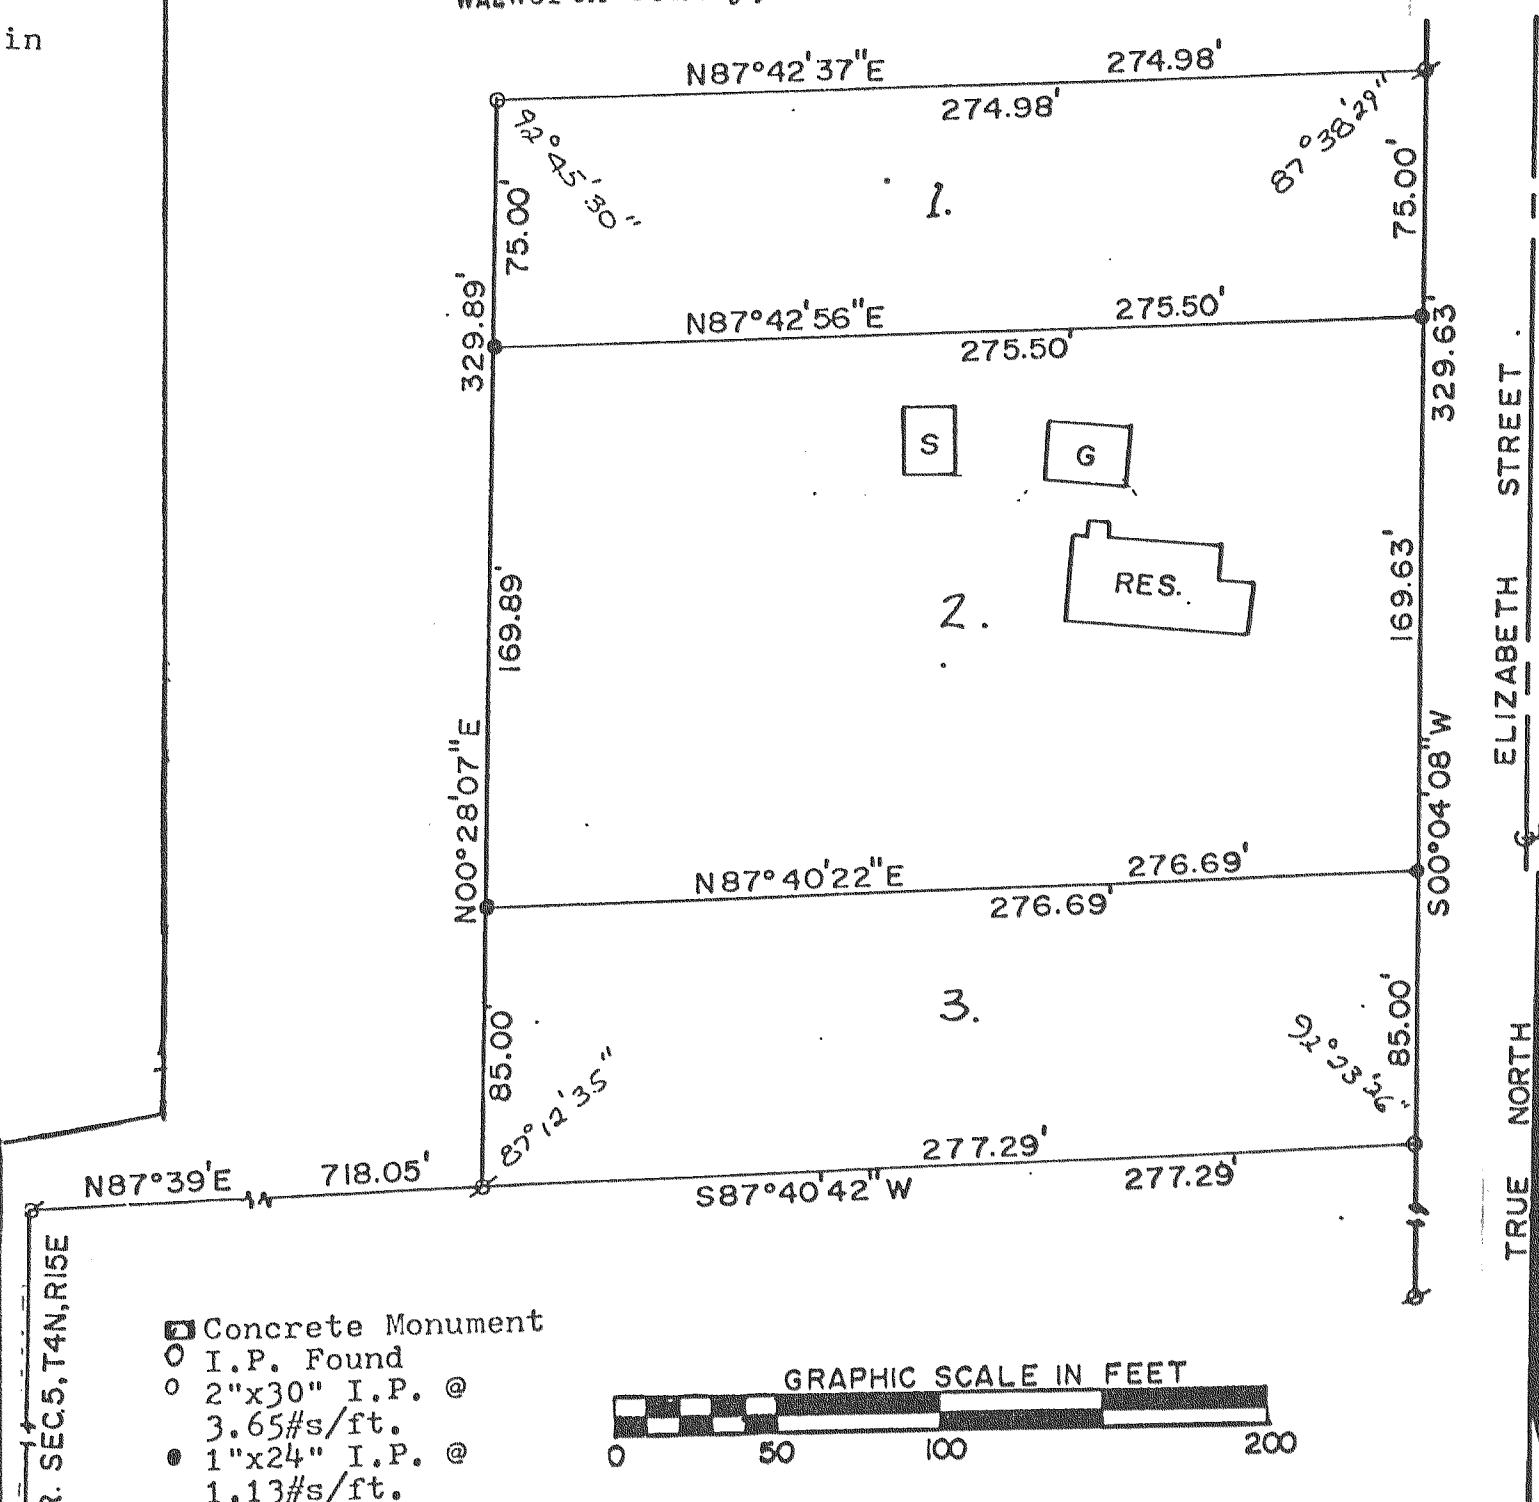

Concrete Monument
 O I.P. Found
 O 2"x30" I.P. @
 3.65#/s/ft.
 ● 1"x24" I.P. @
 1.13#/s/ft.

CERTIFIED SURVEY MAP NO. 709

NOTE; FORMERLY Lot 1 of Certified Survey Map No. 671 located in the Southeast $\frac{1}{4}$ of Section 4, T4N, R15E, City of Whitewater, Walworth County, Wisconsin.

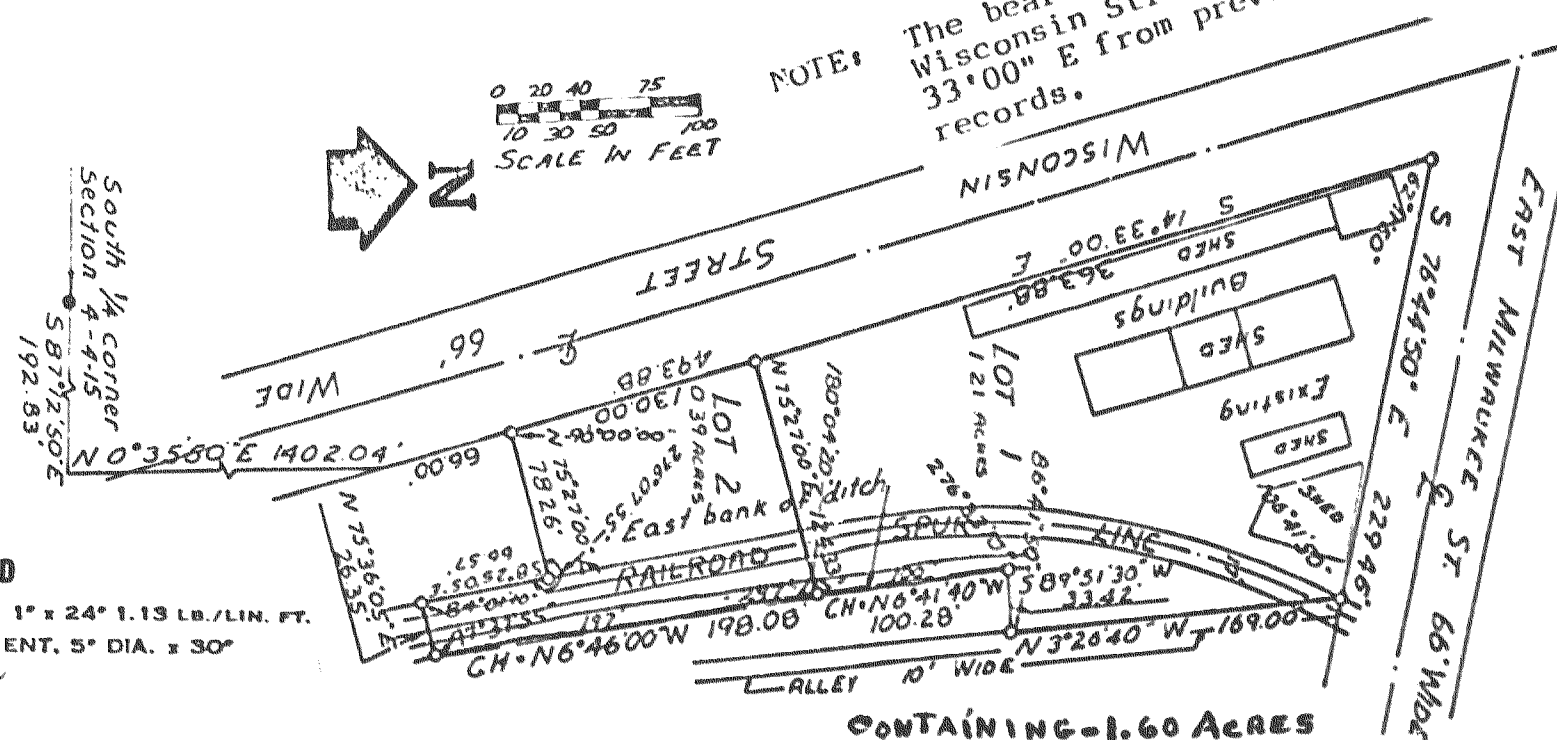

NOTE: The Wisconsin 33'00" E from records.

LEGEND

○ — IRON PIPE PLACED, 1" x 24" 1.13 LB./LIN. FT.
● — CONCRETE MONUMENT, 5" DIA. x 30"

CONTAINING 1.60 ACRES