

CITY OF WHITEWATER

ADDITIONS:


TRIPP
TRIPP 2ND, BLK. 4
WM. BIRGES

SW 1/4 SEC. 4

T 4 N R 15 E

SCALE : 1" = 200'

— ORIGINAL LOT LINES
- - - PROPERTY DIVISION LINES

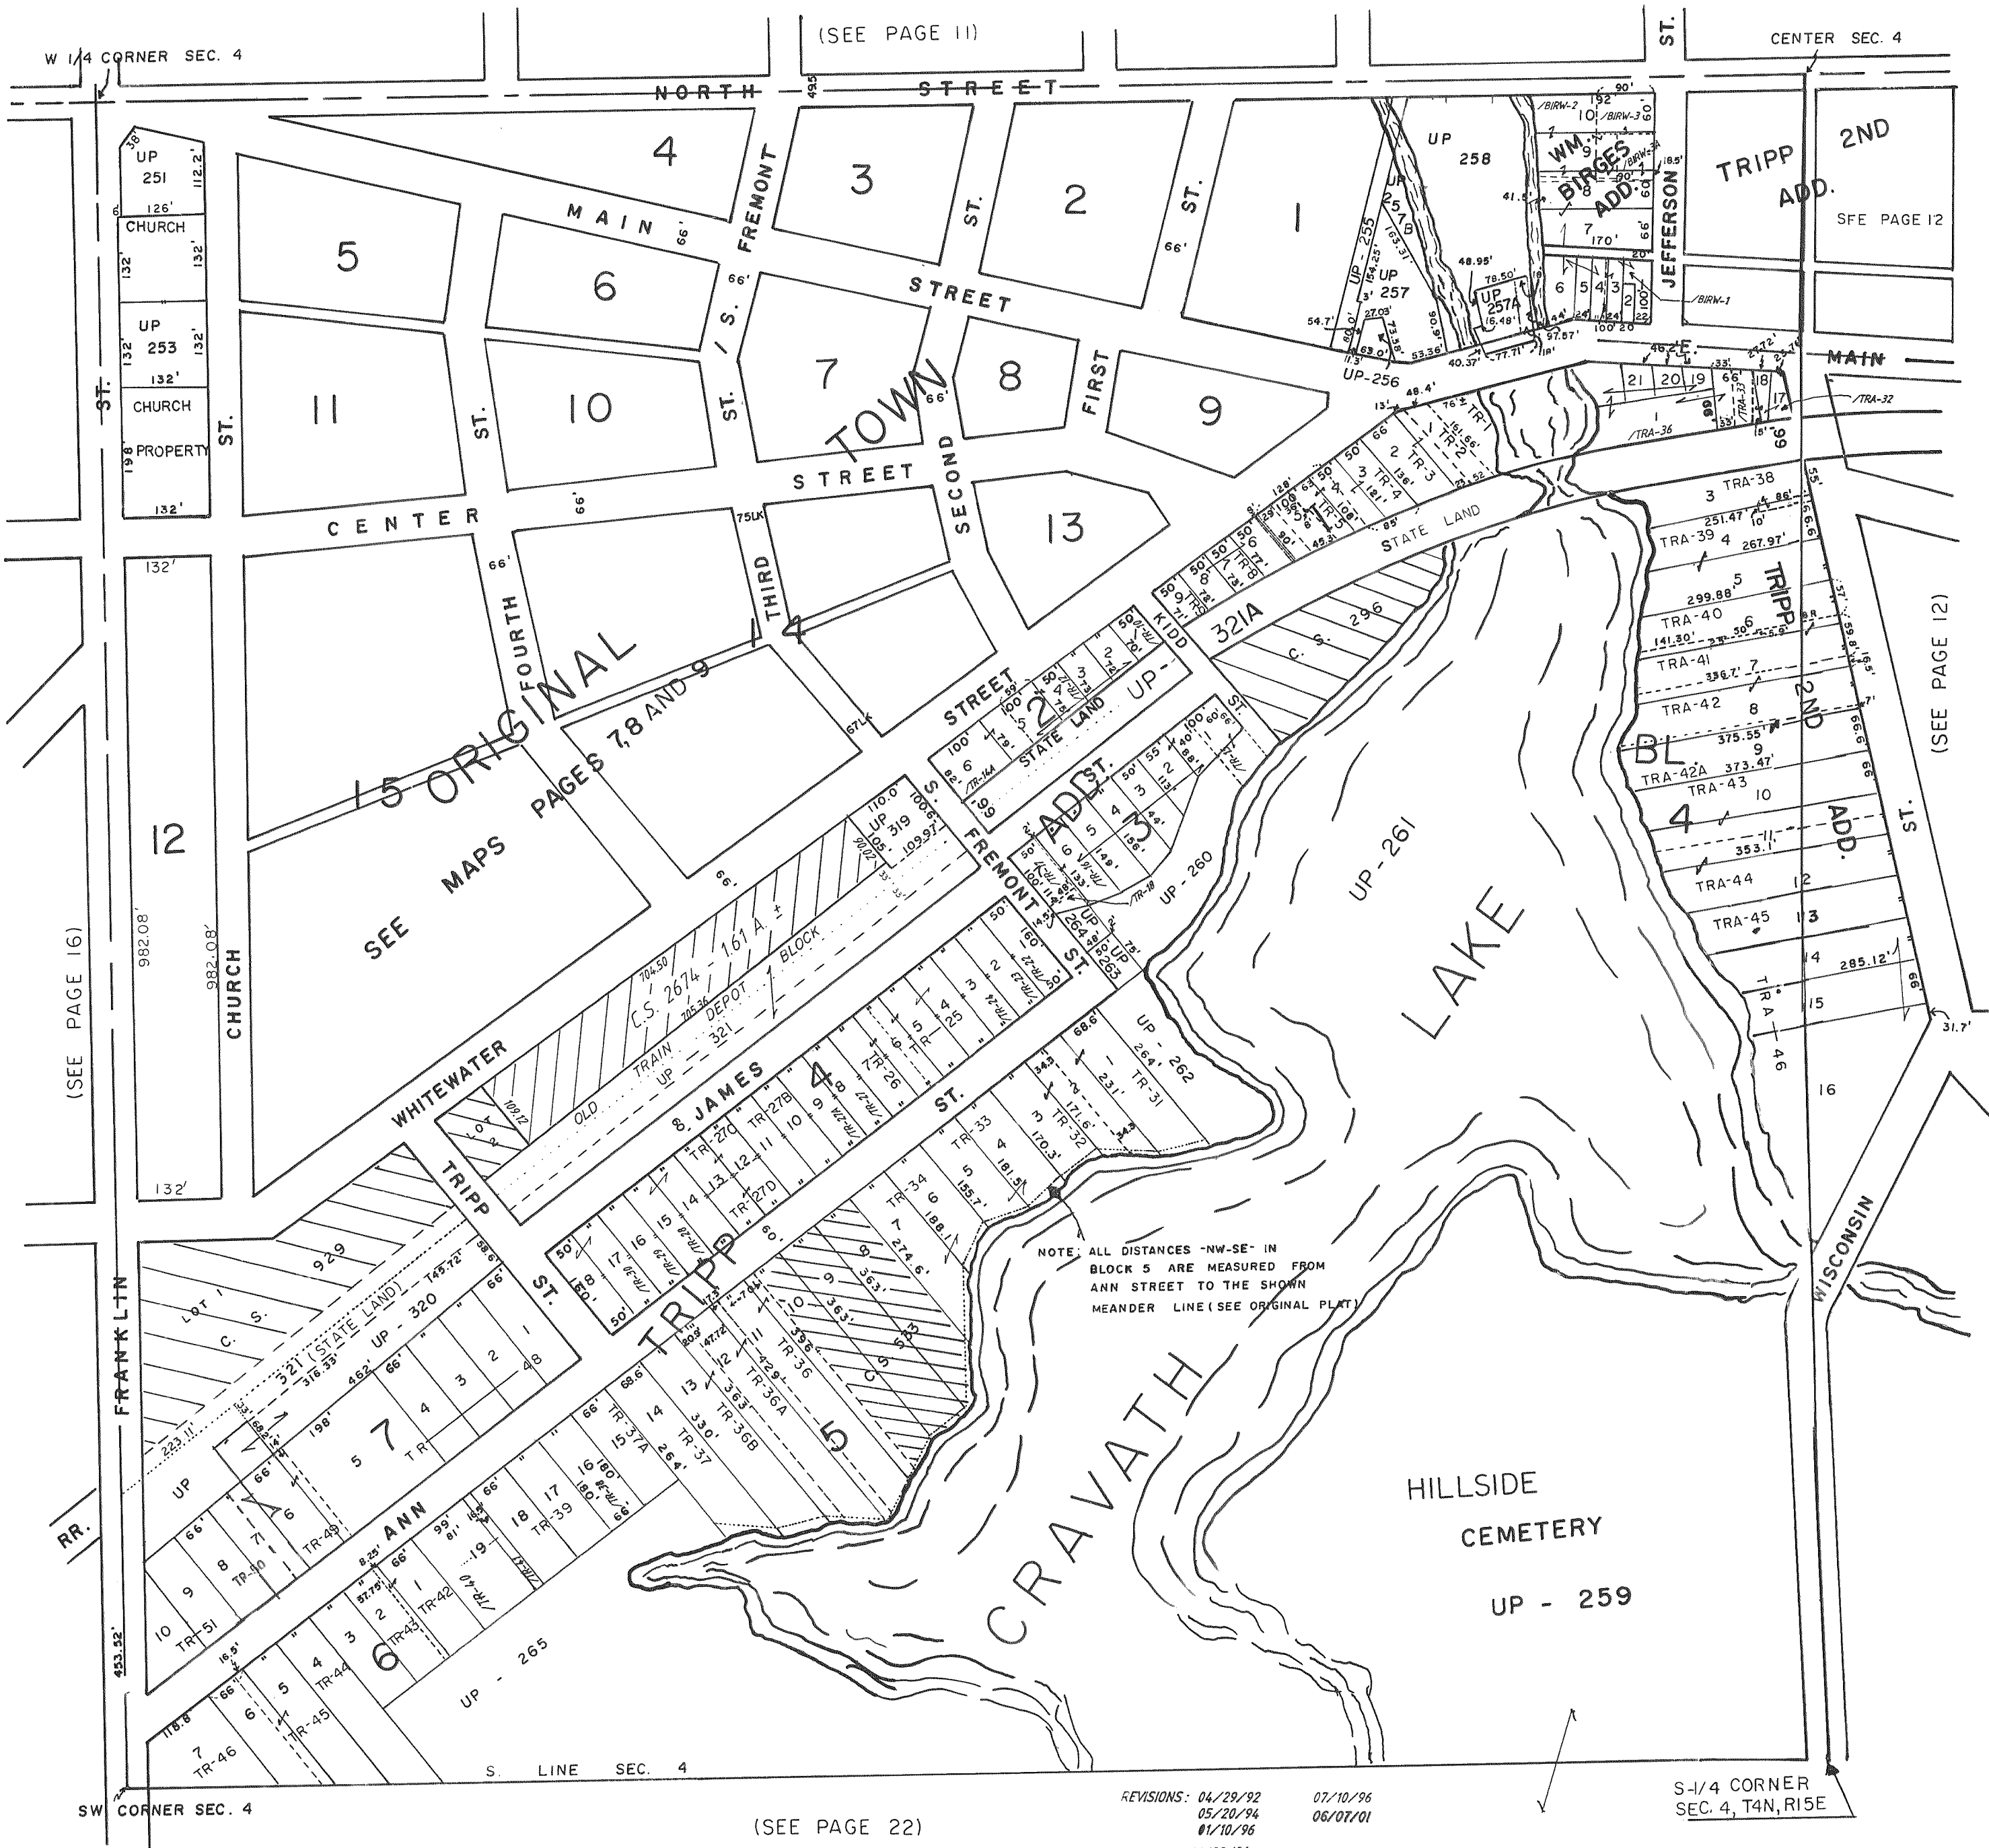

NOTE: ALL DISTANCES -NW-SE- IN BLOCK 5 ARE MEASURED FROM ANN STREET TO THE SHOWN MEANDER LINE (SEE ORIGINAL PLAT)

REVISIONS: 04/29/92 07/10/96
05/20/94 06/07/01
01/10/96
01/29/96

S-1/4 CORNER SEC. 4, T4N, R15E

(SEE PAGE 22)

(SEE PAGE 16)

(SEE PAGE 12)

(SEE PAGE 11)

(SEE PAGE 12)

SW CORNER SEC. 4

S. LINE SEC. 4

CENTER SEC. 4

W 1/4 CORNER SEC. 4