
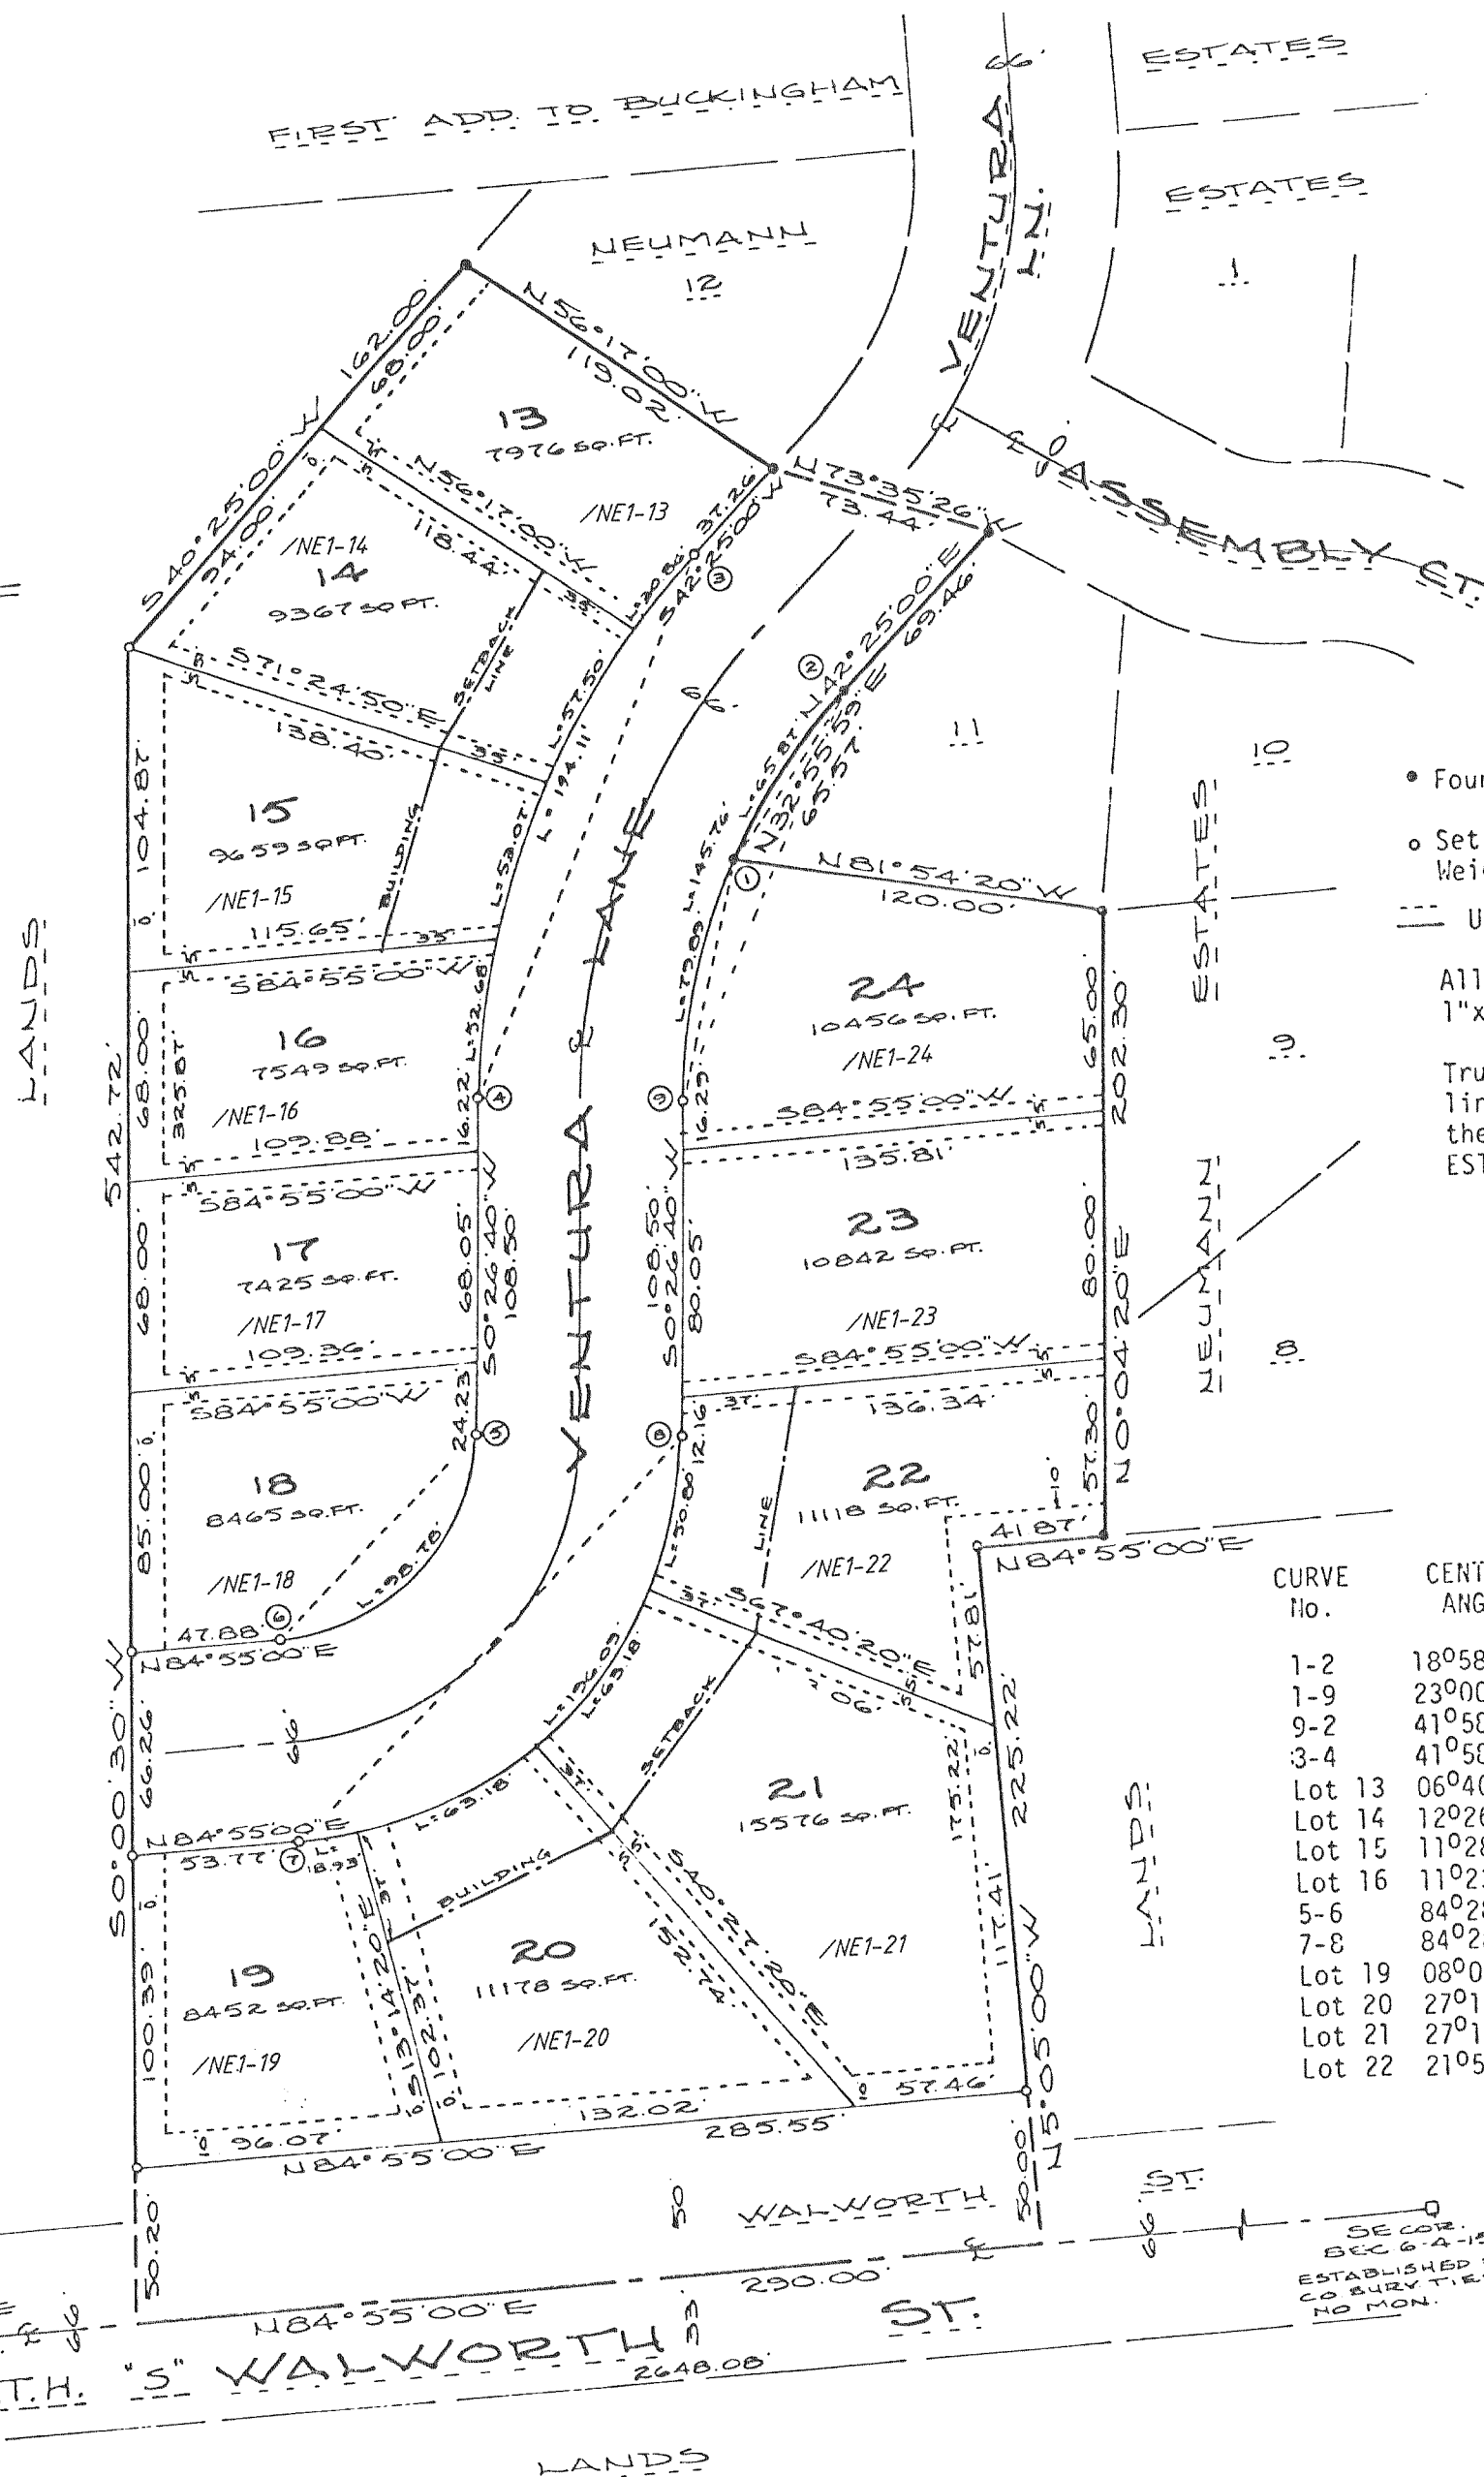


1st ADDITION to NEUMANN ESTATES

PART OF THE SE 1/4 OF THE SE 1/4 OF SECTION 6,
T4N, R15E, CITY OF WHITEWATER, WALWORTH COUNTY, WIS

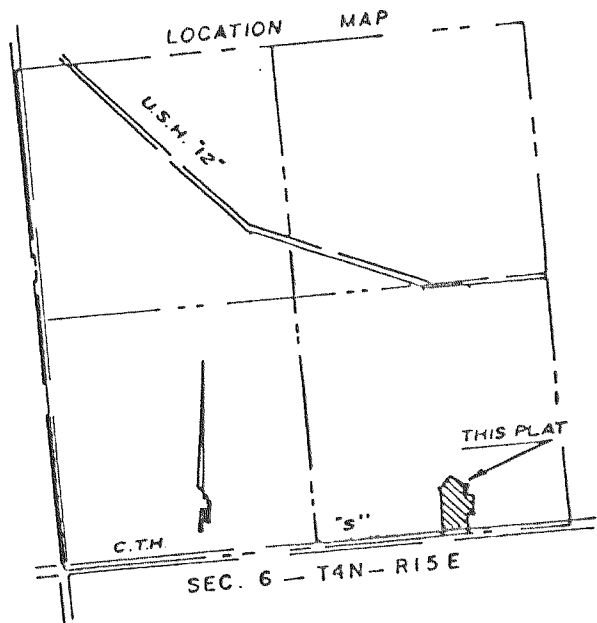

- Found 2" Iron Pipe
- Set 2"x30" Iron Pipe Weighing 3.65#/L.F.
- Utility Easement

All other lot corners staked with 1"x24" Iron Pipe Weighing 1.13#/L.F.

True NORTH is referenced to the south line, SE 1/4 Section 6-4-15 as shown on the plat of FIRST ADDITION TO BUCKINGHAM ESTATES.

CURVE No.	CENTRAL ANGLE	RADIUS	BEARING	CHORD DISTANCE
1-2	180°58'02"	198.98'	N32°55'59"E	65.57'
1-9	23°00'18"	"	S11°56'49"W	79.36'
9-2	41°58'20"	"	N21°25'50"E	142.53'
3-4	41°58'20"	264.98'	S21°25'50"W	189.80'
Lot 13	06°40'20"	"	S39°00'50"W	30.84'
Lot 14	12°26'00"	"	S29°31'40"W	57.30'
Lot 15	11°28'34"	"	S17°36'23"W	52.99'
Lot 16	11°23'26"	"	S06°08'23"W	52.59'
5-6	84°28'20"	67.00'	S42°40'50"W	90.07'
7-8	84°28'20"	133.00'	N42°40'50"E	178.80'
Lot 19	08°09'20"	"	N80°50'20"E	18.92'
Lot 20	27°13'00"	"	N63°09'10"E	62.59'
Lot 21	27°13'00"	"	N35°56'10"E	62.59'
Lot 22	21°53'00"	"	N11°23'10"E	50.49'

REVISIONS : 05/13/94