


TOTAL AREA WITHIN DESCRIPTION	4.03 ACRES	940
AREA ALREADY OWNED BY SCHOOL -	0.05 ACRES	
AREA FOR PAYMENT	3.98 ACRES	

E. LINE SW 1/4 SE 1/4 ASSIGNED
N 10 40 45" E AS RECORDED IN
EARLIER SURVEYS

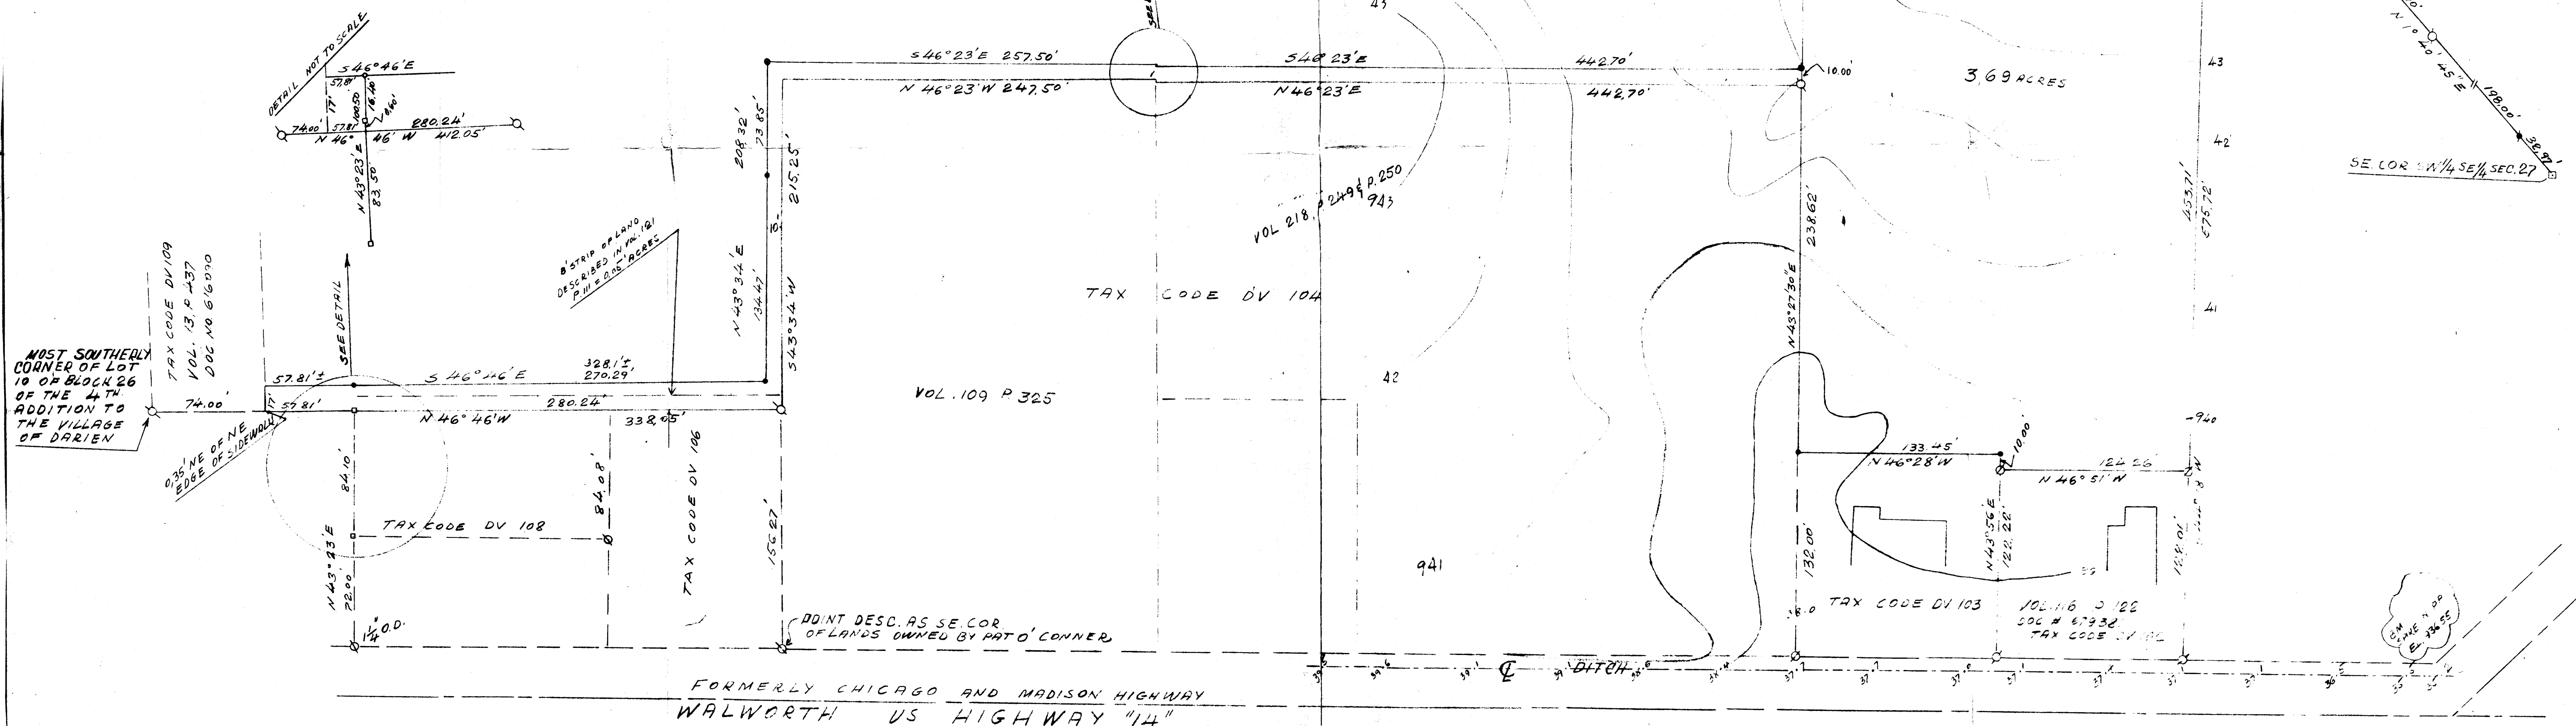

A PARCEL OF LAND LOCATED IN THE SW 1/4
OF THE SE 1/4 OF SEC 27 T2N R1E, VILLAGE
OF DARIEN WILSON COUNTY, WISCONSIN
DARIEN CONSOLIDATED SCHOOL

TOPOGRAPHIC SURVEY

DRAWN BY K.H.K.	JENSEN & JOHNSON CIVIL ENGINEERS ELKHORN, WIS. DATE <i>DEC 12, 1975</i>	SCALE: <i>1" = 50'</i>
CHECKED BY W.E.H.		REVISED
APPROVED BY		SHEET NO. OF