


GEORGE T. DUNHAM
SURVEYING & SUBDIVIDING
DELAVER, WISCONSIN

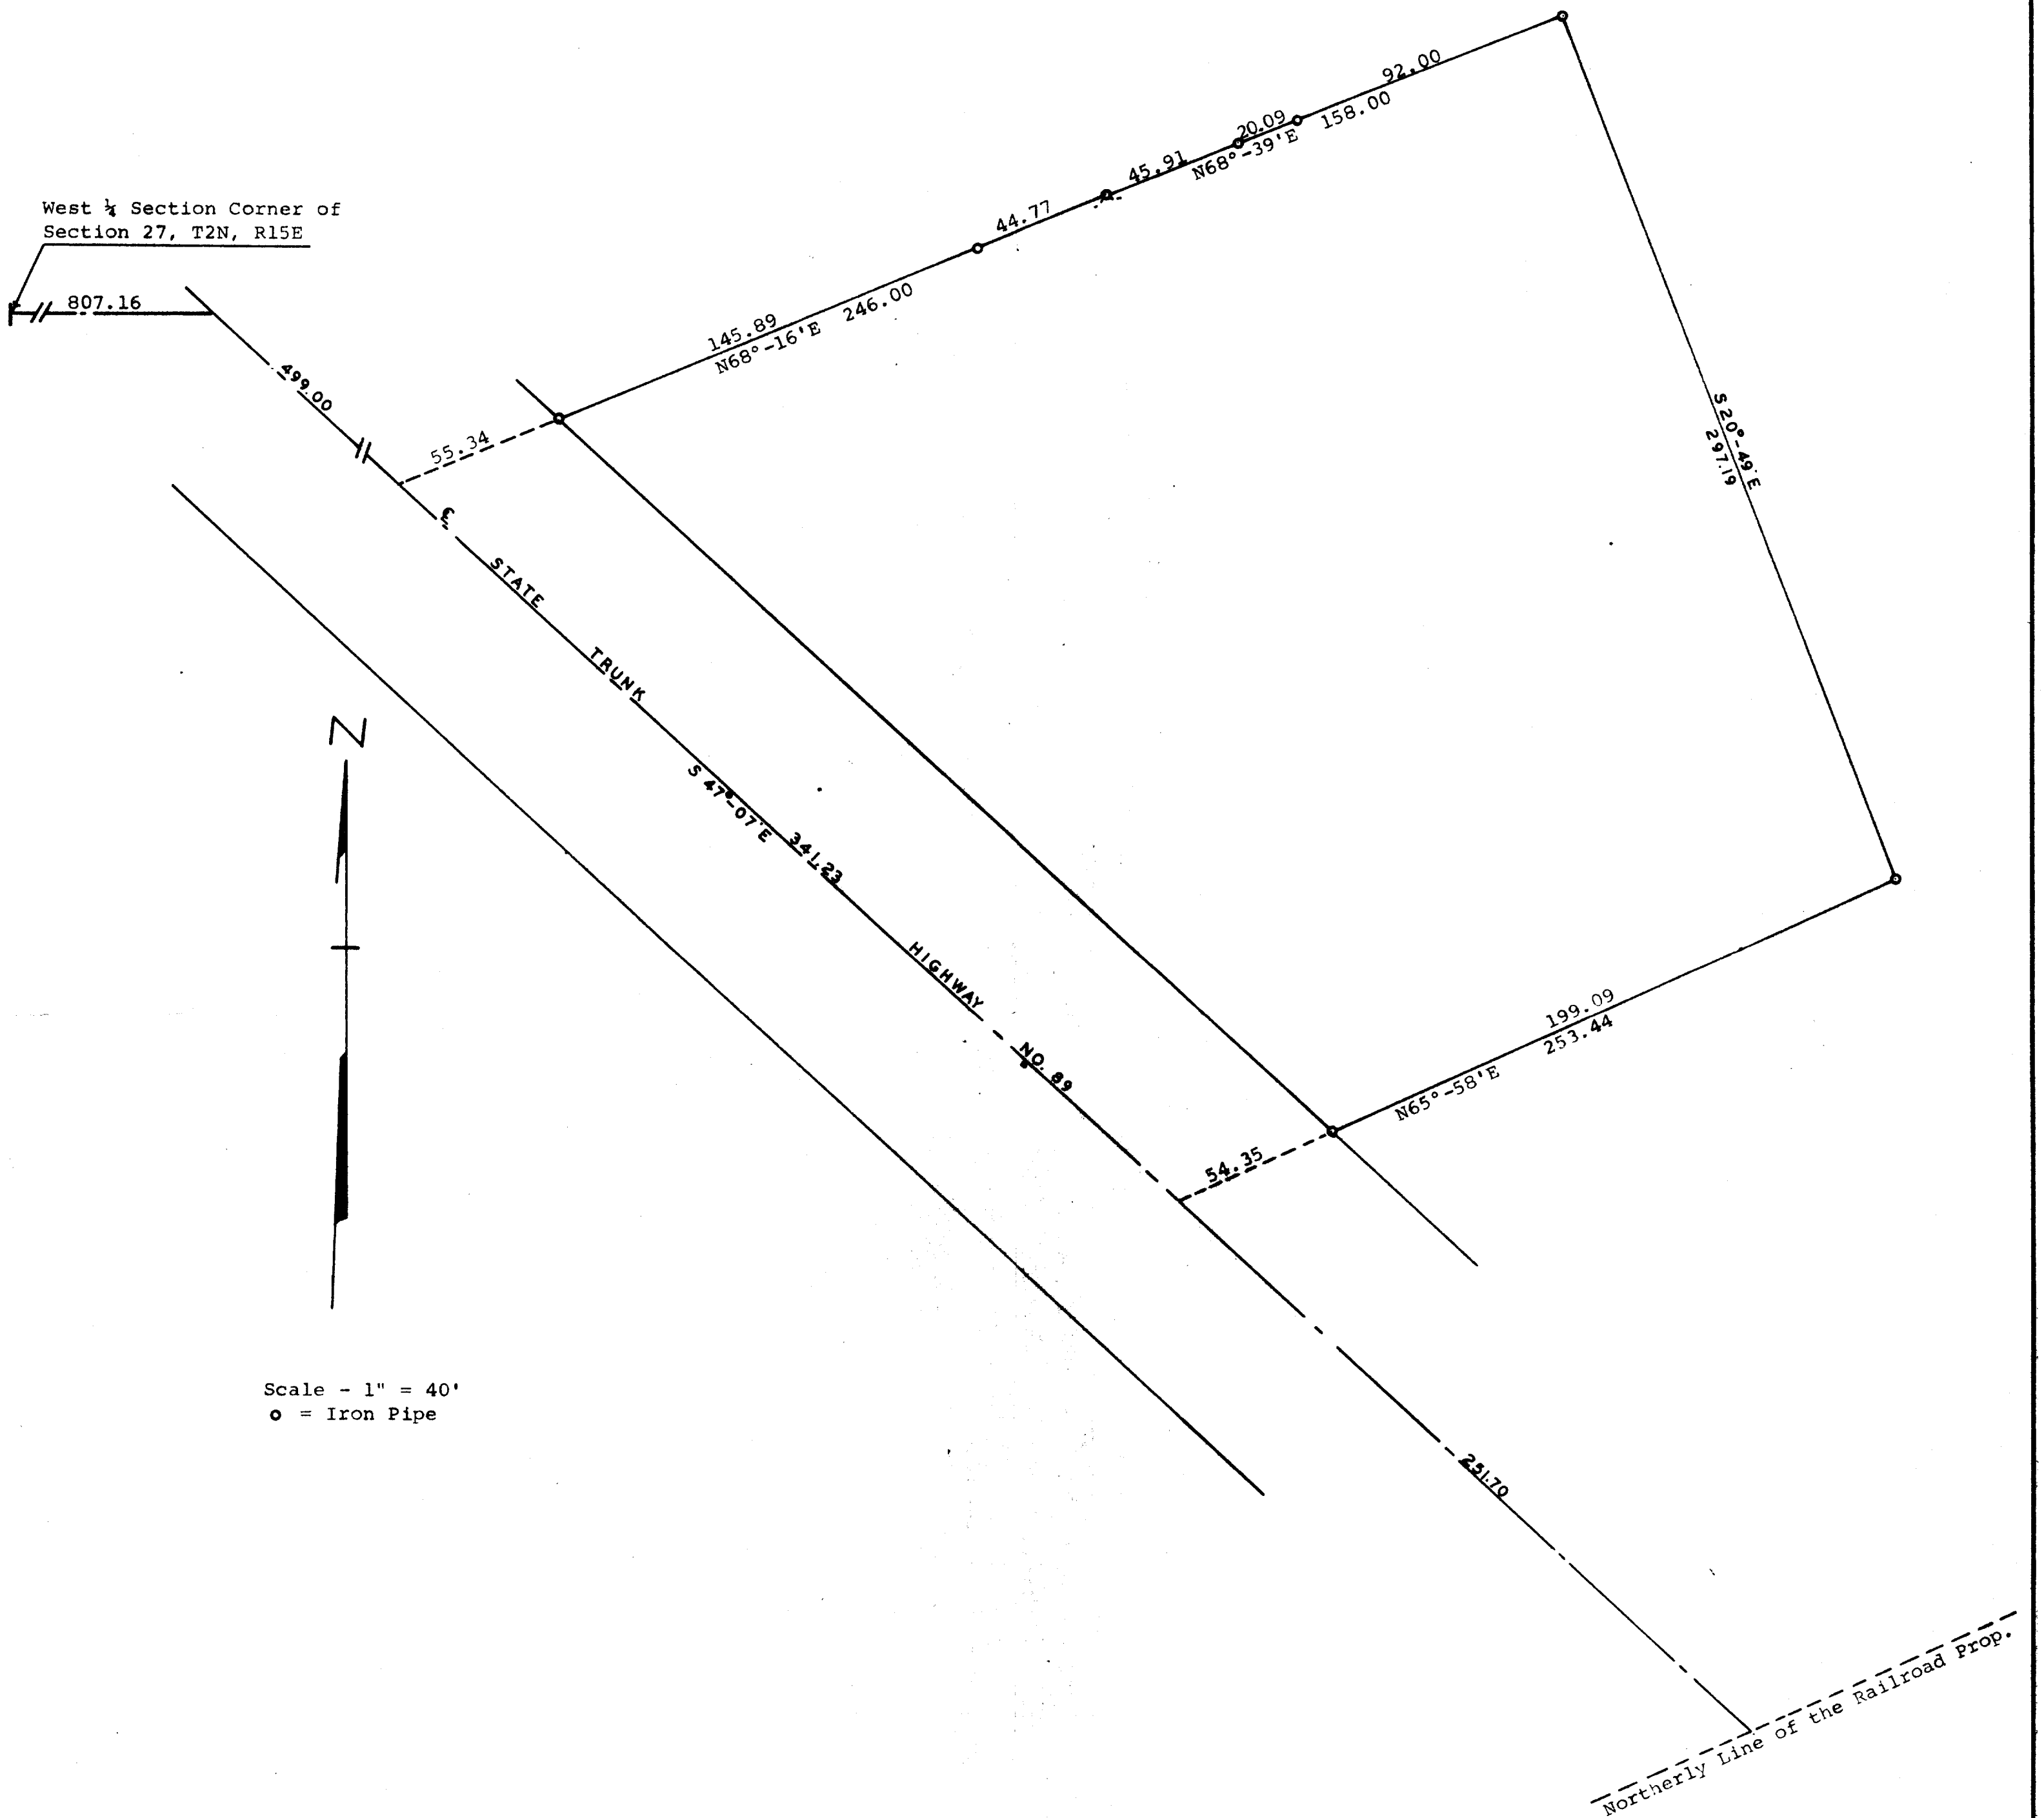

Plat of survey of a parcel of land located in the
Southwest 1/4 of Section 27, T 2 N, R 15 E, Village of
Darien, Walworth County, Wisconsin.
November 22, 1972

George T. Dunham
George T. Dunham, Surveyor

