


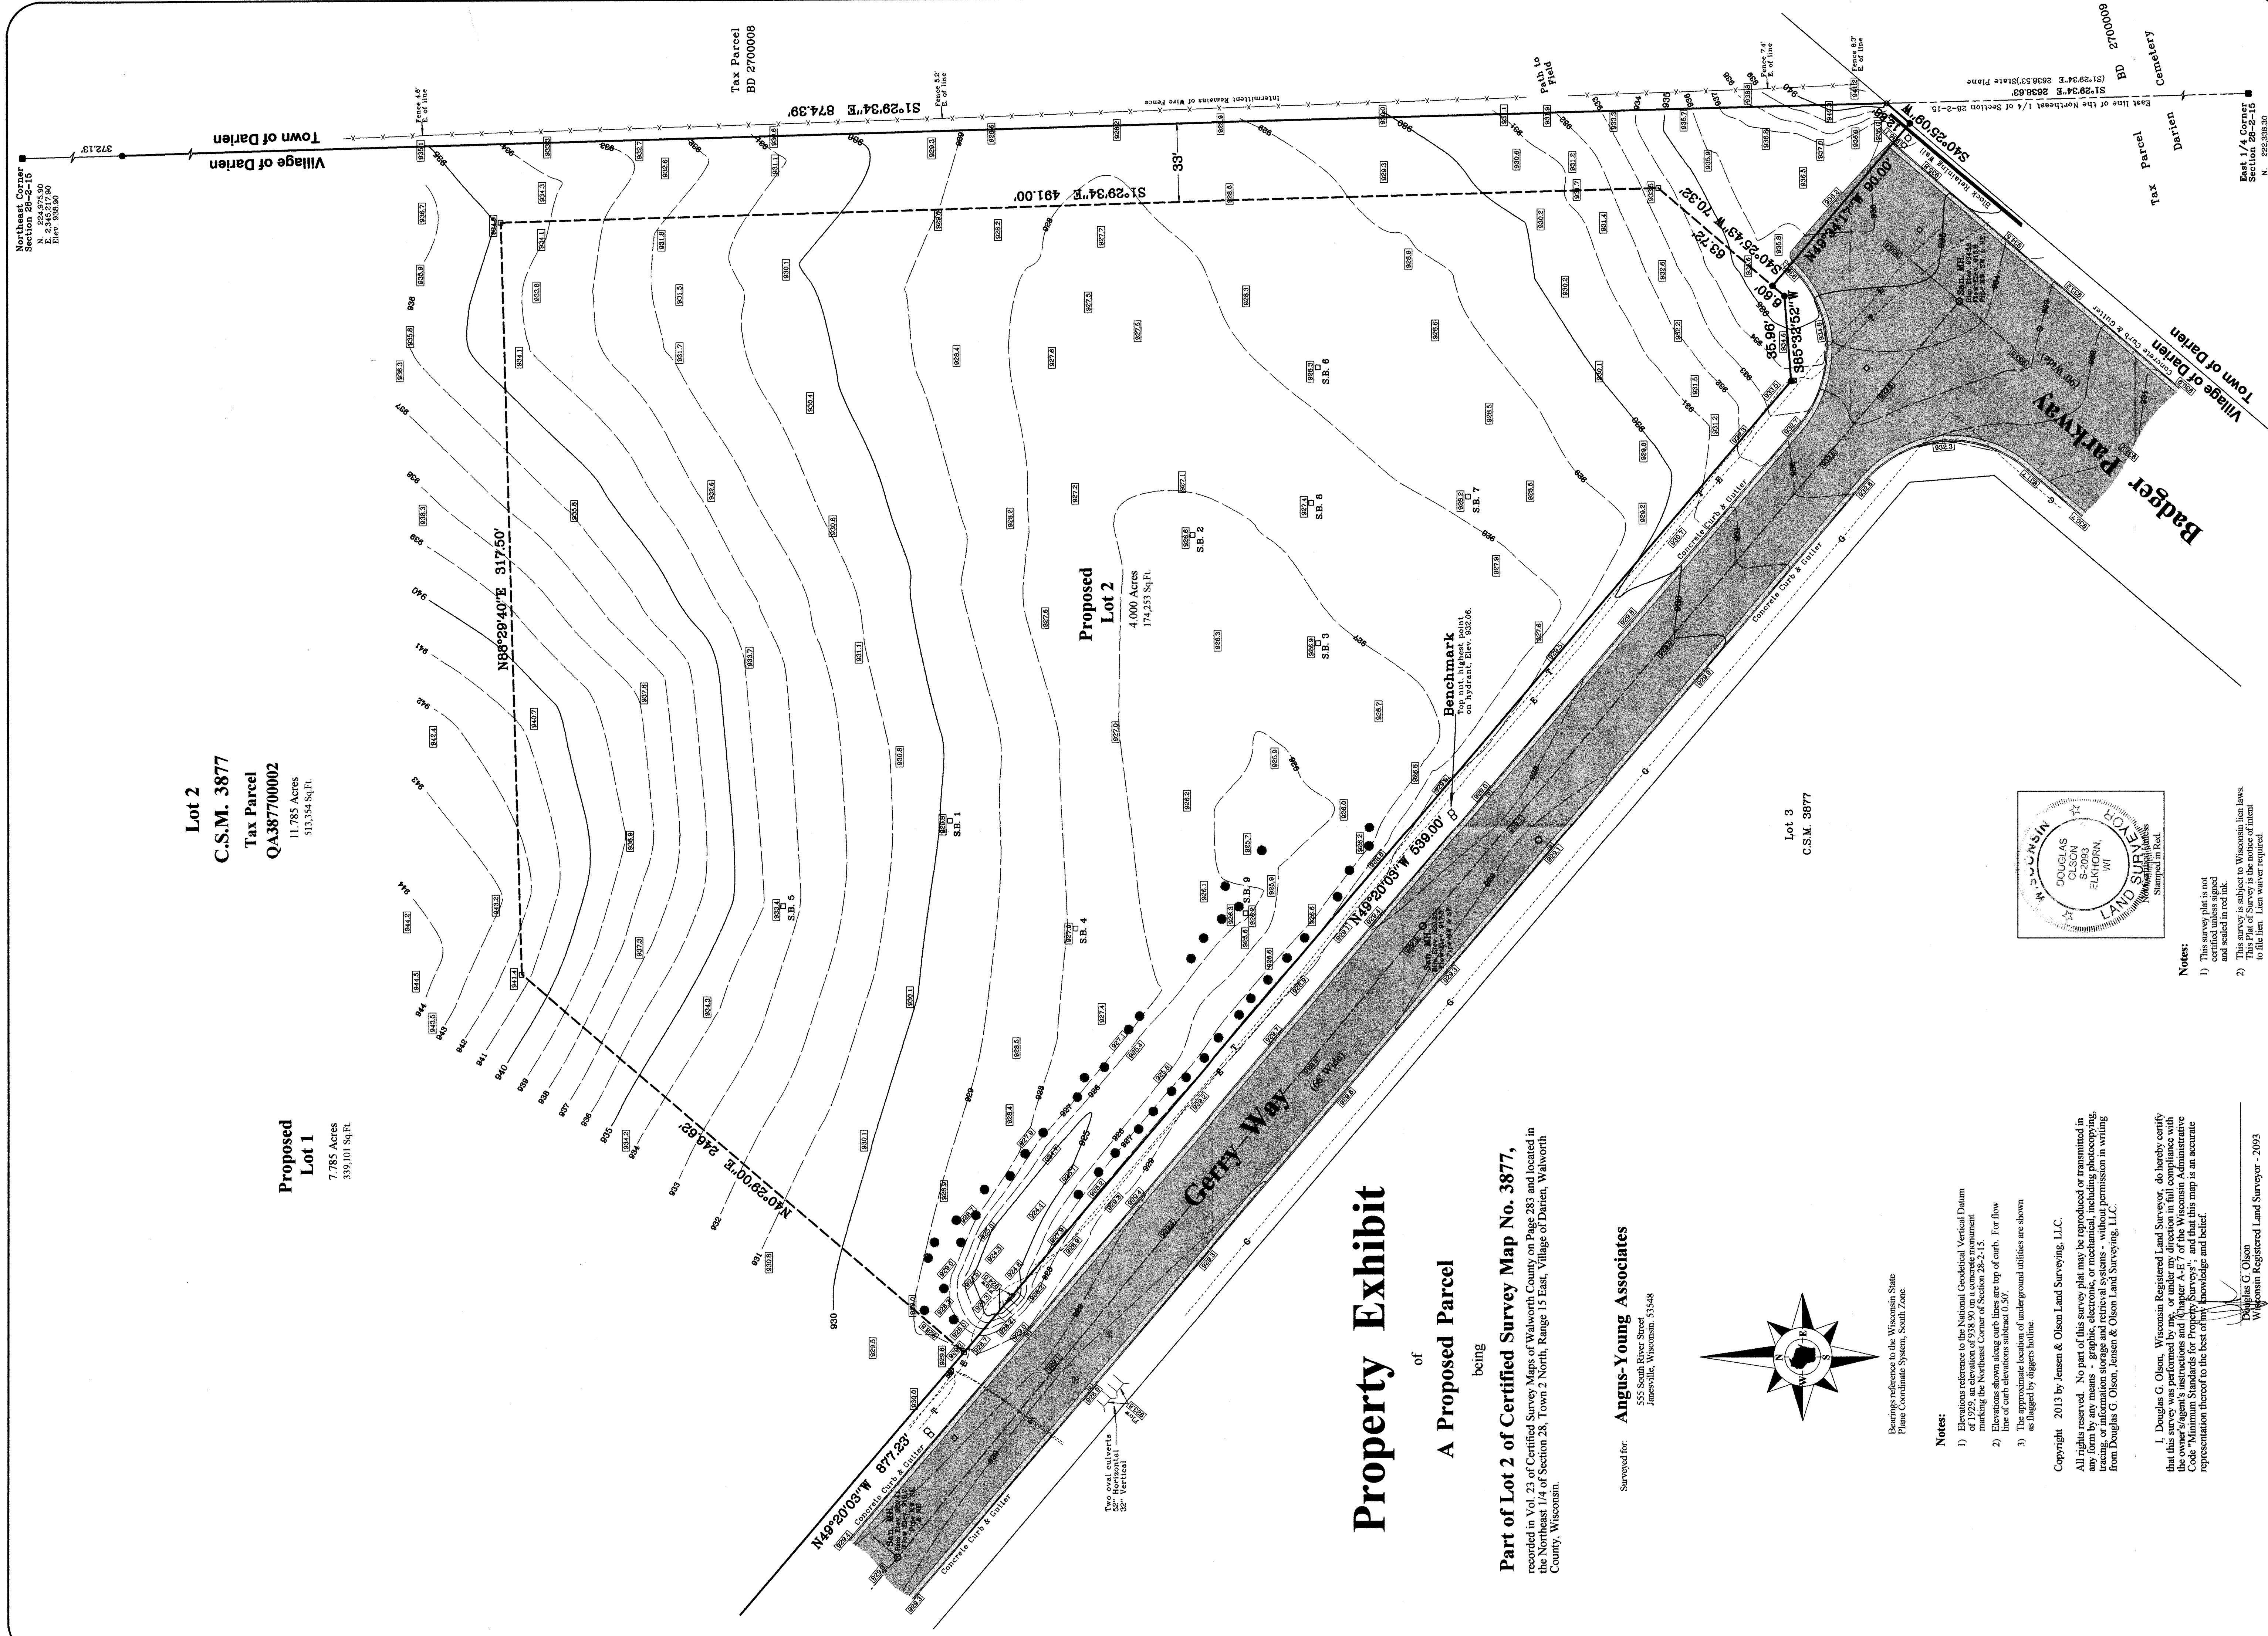


Lot 2
C.S.M. 3877
Tax Parcel
QA387700002
11.785 Acres
513.354 Sq Ft

**Proposed
Lot 1**
7.785 Acres
339,101 Sq.Ft.

7.785 Acres
339,101 Sq.Ft.

Part of Lot 2 of Certified Survey Map No. 3877,
recorded in Vol. 23 of Certified Survey Maps of Walworth County on Page 283 and located in
the Northeast 1/4 of Section 28, Town 2 North, Range 15 East, Village of Darien, Walworth
County, Wisconsin.

Surveyed for:
Angus-Young Associates
555 South River Street
Janesville, Wisconsin. 53548

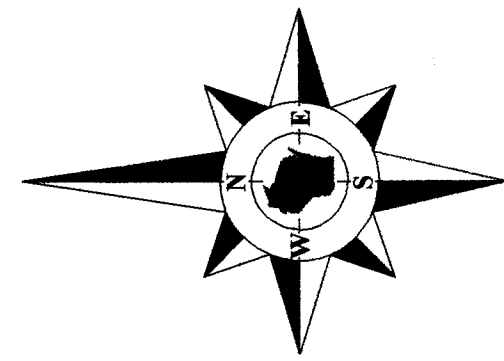

Bearings reference to the Wisconsin State Plane Coordinate System, South Zone.

Property Exhibit

of
A Proposed
being

Copyright © 2013 by Jensen & Olson Land Surveying, LLC.

All rights reserved. No part of this survey plat may be reproduced or transmitted in any form by any means - graphic, electronic, or mechanical, including photocopying, tracing, or information storage and retrieval systems - without permission in writing from Douglas G. Olson, Jensen & Olson Land Surveying, LLC.

I, Douglas G. Olson, Wisconsin Registered Land Surveyor, do hereby certify that this survey was performed by me, or under my direction in full compliance with the owner's instructions and Chapter A-E 7 of the Wisconsin Administrative Code "Minimum Standards for Property Surveys", and that this map is an accurate representation thereof to the best of my knowledge and belief.

Notes:

- 1) This survey plat is not certified unless signed and sealed in red ink.
- 2) This survey is subject to Wisconsin lien laws. This Plat of Survey is the notice of intent to file lien. Lien waiver required.

Sheet 1 of 1 Sheets

Drawing Name: t2mr15e-2013110-2013110Exhibit.scj

Reference Number
2013.110

Jensen & Olson Land Surveying, LLC

45 South Wisconsin Street * P.O. Box 322 * Elkhorn, Wisconsin. 53121
Telephone: (262) 723-3434 * Facsimile: (262) 723-8044
Email: jensen.olson@elknet.net

Survey date:
Revisions:

Survey date: _____
Revisions: _____



Scale in Feet

1" = 30'

QA3877-2

001-579