


Northeast Corner
Section 28-2-15
T2N R2E S15E
E. 2343.21790
B.M. 358.500

Lot 1
C.S.M. 4503


Village of Darien
Town of Darien

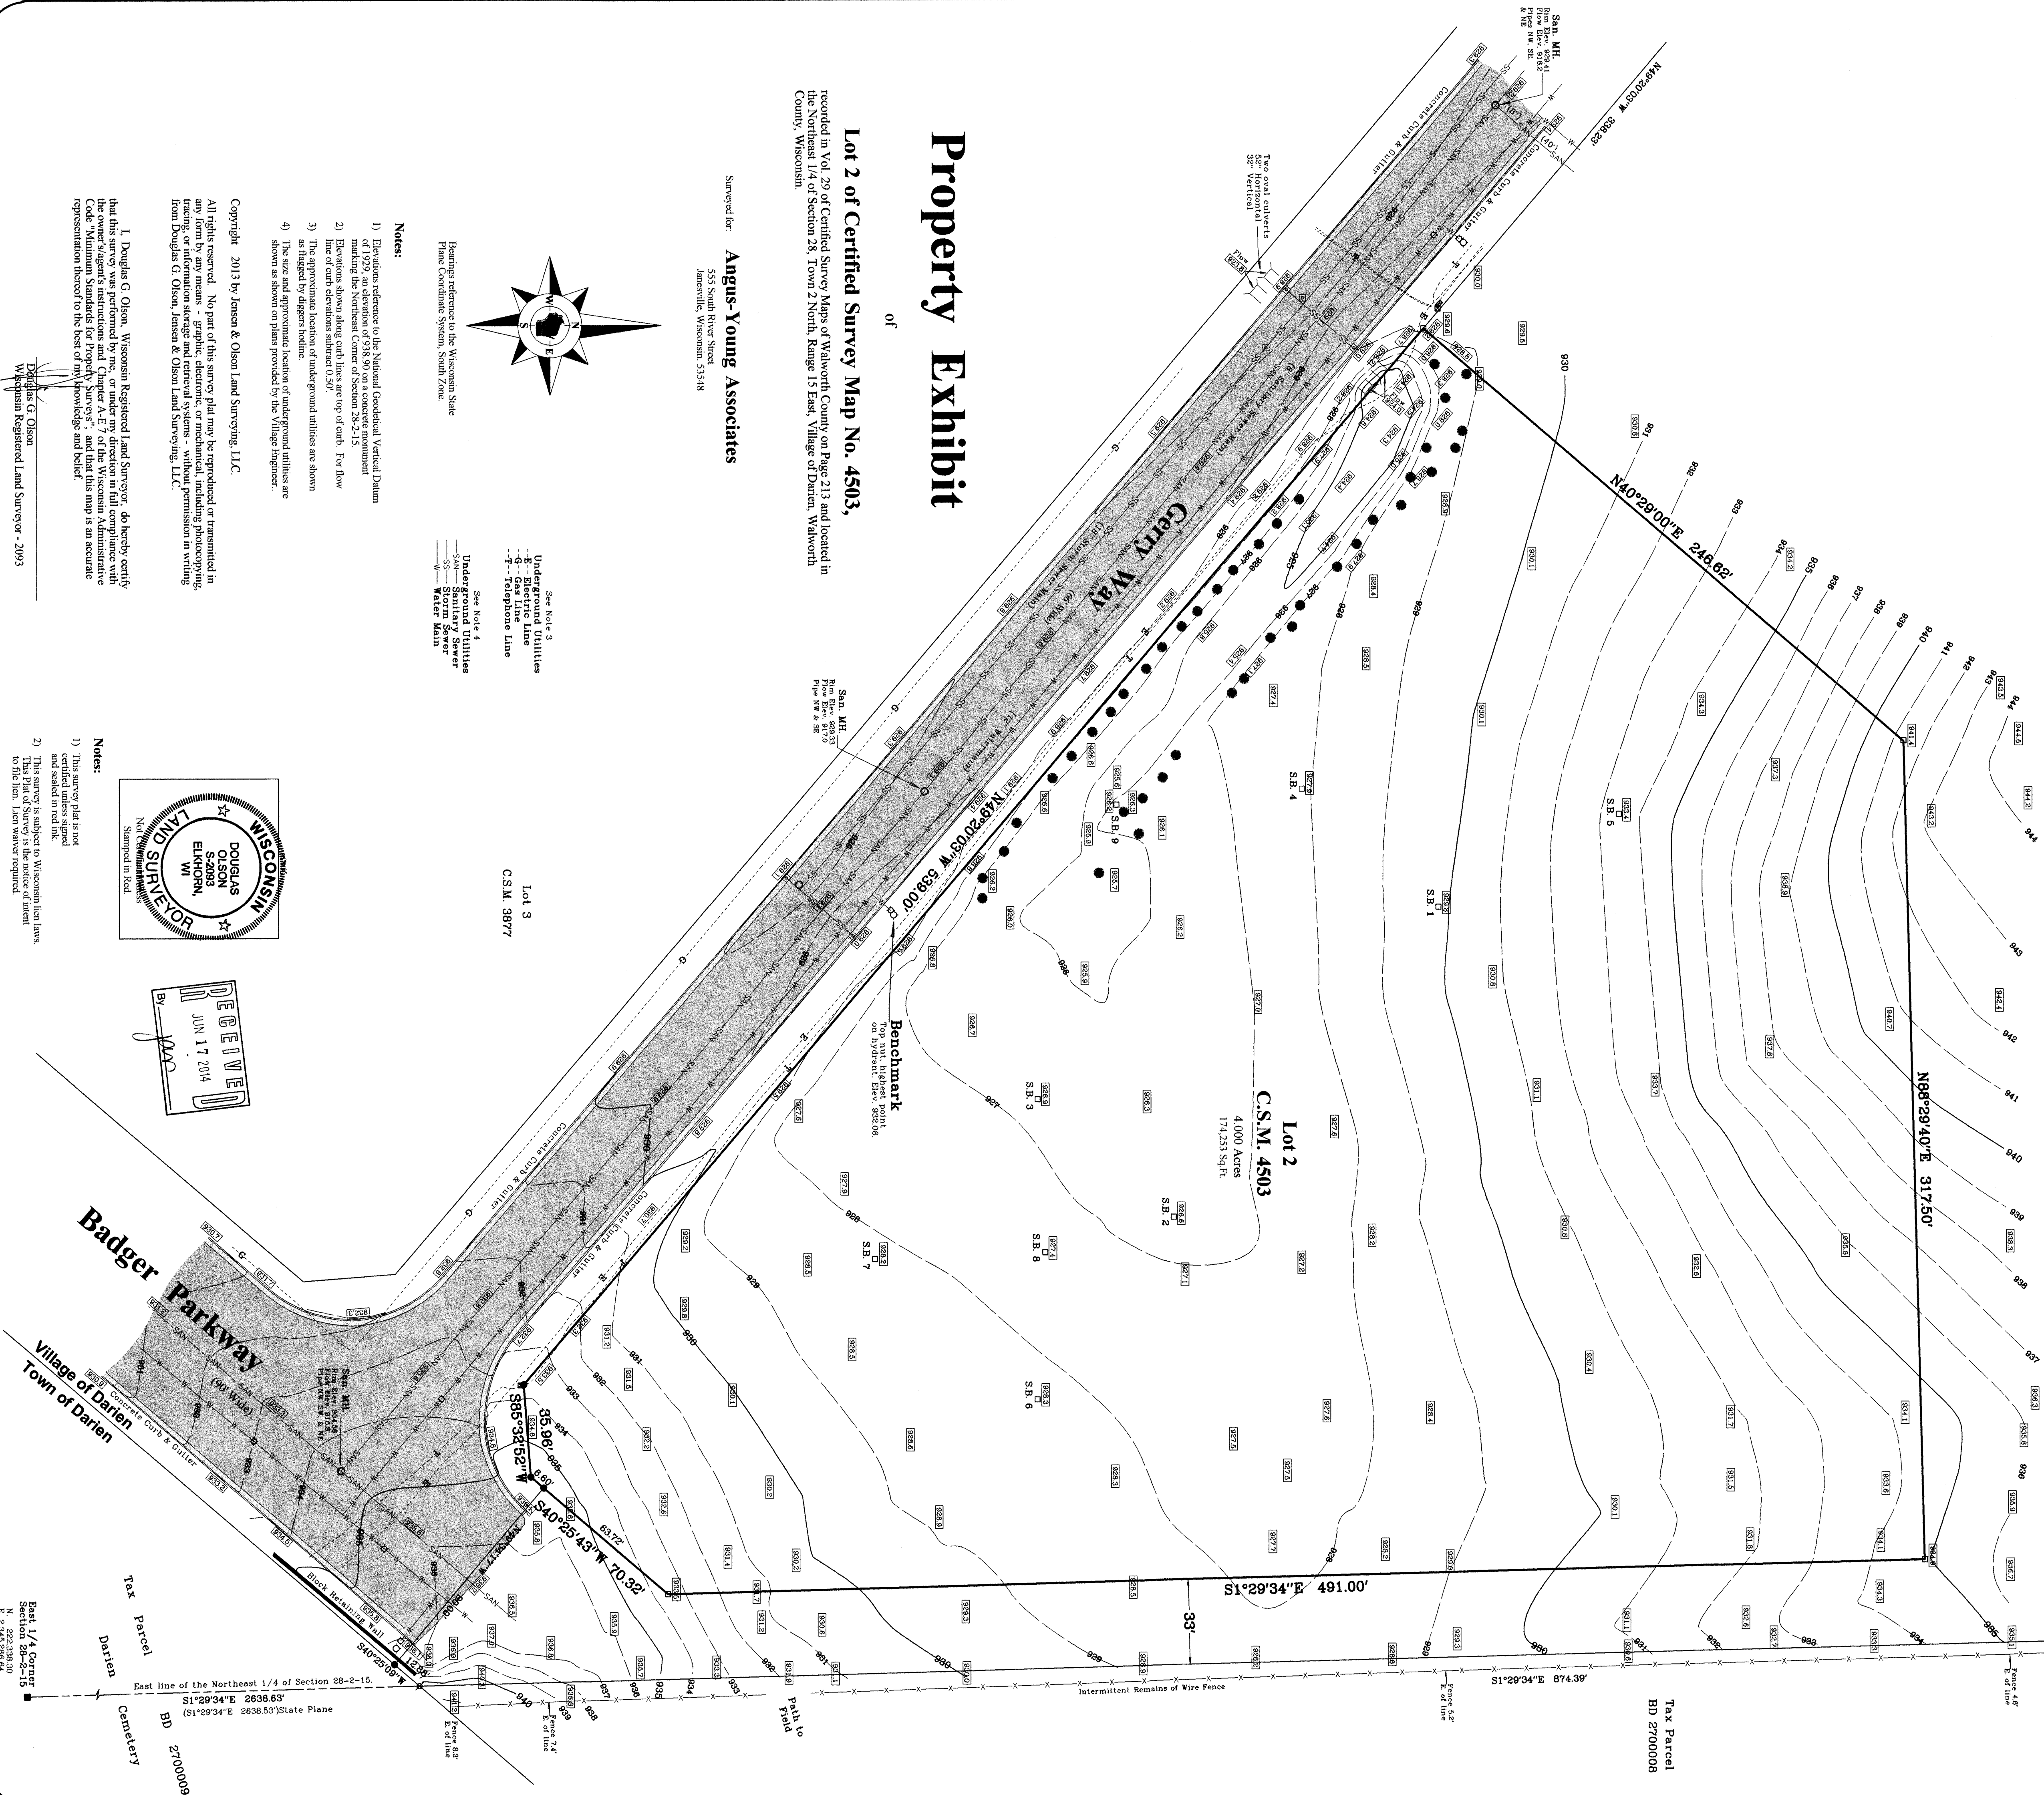

Property Exhibit

Lot 2 of Certified Survey Map No. 4503,
recorded in Vol. 29 of Certified Survey Maps of Walworth County on Page 213 and located in
the Northeast 1/4 of Section 28, Town 2 North, Range 15 East, Village of Darien, Walworth
County, Wisconsin.

Surveyed for:
Angus-Young Associates
555 South River Street
Janesville, Wisconsin, 53548

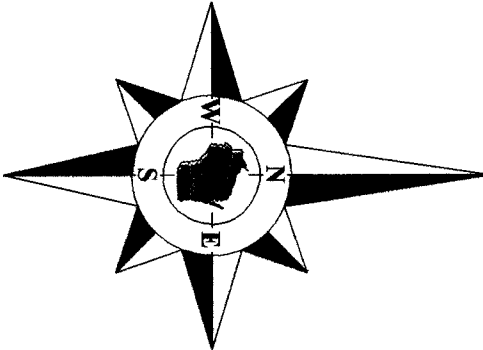

Bearings reference to the Wisconsin State
Plane Coordinate System, South Zone

See Note 3
Underground Utilities
- E - Electric Line
- S - Sewer
- T - Telephone Line
See Note 4
Underground Utilities
- S - Sewer
- W - Water Main

Notes:


- 1) Elevations reference to the National Geodetic Vertical Datum of 1929, an elevation of 938.90' on a concrete monument marking the Northeast Corner of Section 28-2-15.
- 2) Elevations shown above curb lines are top of curb. For flow lines, elevations are shown below curb lines.
- 3) The approximate location of underground utilities are shown as flagged by diggers hotline.
- 4) The size and approximate location of underground utilities are shown as shown on plans provided by the Village Engineer.

Copyright 2013 by Jensen & Olson Land Surveying, LLC.

All rights reserved. No part of this survey plat may be reproduced or transmitted in any form by any means - graphic, electronic or mechanical, including photocopying, tracing, or information storage and retrieval systems - without permission in writing from Douglas G. Olson, Jensen & Olson Land Surveying, LLC.


I, Douglas G. Olson, Wisconsin Registered Land Surveyor, do hereby certify that this survey was performed by me, or under my direction in full compliance with the overruling of the Wisconsin Administrative Code "Minimum Standards for Property Surveys", and that this map is an accurate representation thereof to the best of my knowledge and belief.

Douglas G. Olson
Wisconsin Registered Land Surveyor - 2093

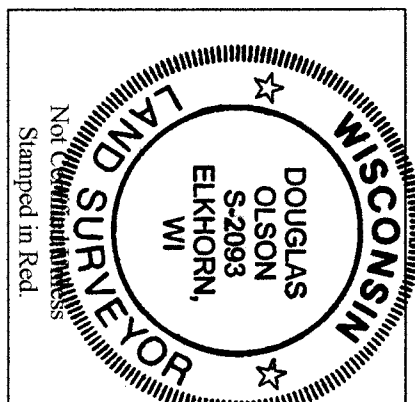

Notes:

- 1) This survey plat is not to be used for any other purpose than that for which it was prepared and sealed in red ink.
- 2) This survey is subject to Wisconsin laws, rules and regulations, and is subject to the lien. Lien waiver required.

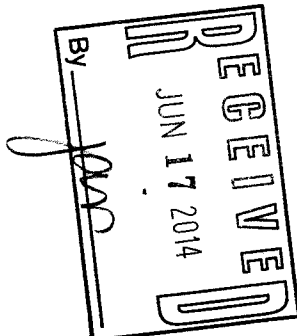

Sheet 1 of 1 Sheets

Drawing Name: (262) 723-3434

Job Reference Number
2013.110

Legend

- Found County Section Corner
- Found Iron Pipe
- Set Road Latch
- Recorded Information
- Water Valve
- Utility Box or Federal
- Catch Basin
- Asphalt Surface
- Concrete Surface
- Abutment
- Spot Elevation

Jensen & Olson Land Surveying, LLC

45 South Wisconsin Street * P.O. Box 322 * Elkhorn, Wisconsin, 53121

Telephone: (262) 723-3434 * Facsimile: (262) 723-8044

Email: jensen.olson@elkhorn.net

Scale in Feet
1" = 30'



Survey date: October 7, 2013.
Revisions: No. 1 - CSM recording information.
Utility lines shown per plan

2013.110

Q44503-7

001-583