


ABELL
SURVEYING & MAPPING

1140 SEQUOIA STREET • DELAVAN, WISCONSIN 53115
262-728-6737

PLAT OF SURVEY OF

LOT 40, OAK RIDGE SUBDIVISION, LOCATED
IN THE VILLAGE OF DARIEN, WALWORTH
COUNTY, WISCONSIN.

ORDERED BY: TERRY LOEBS
1023 N. CHURCH ST.
ELKHORN, WI 53121

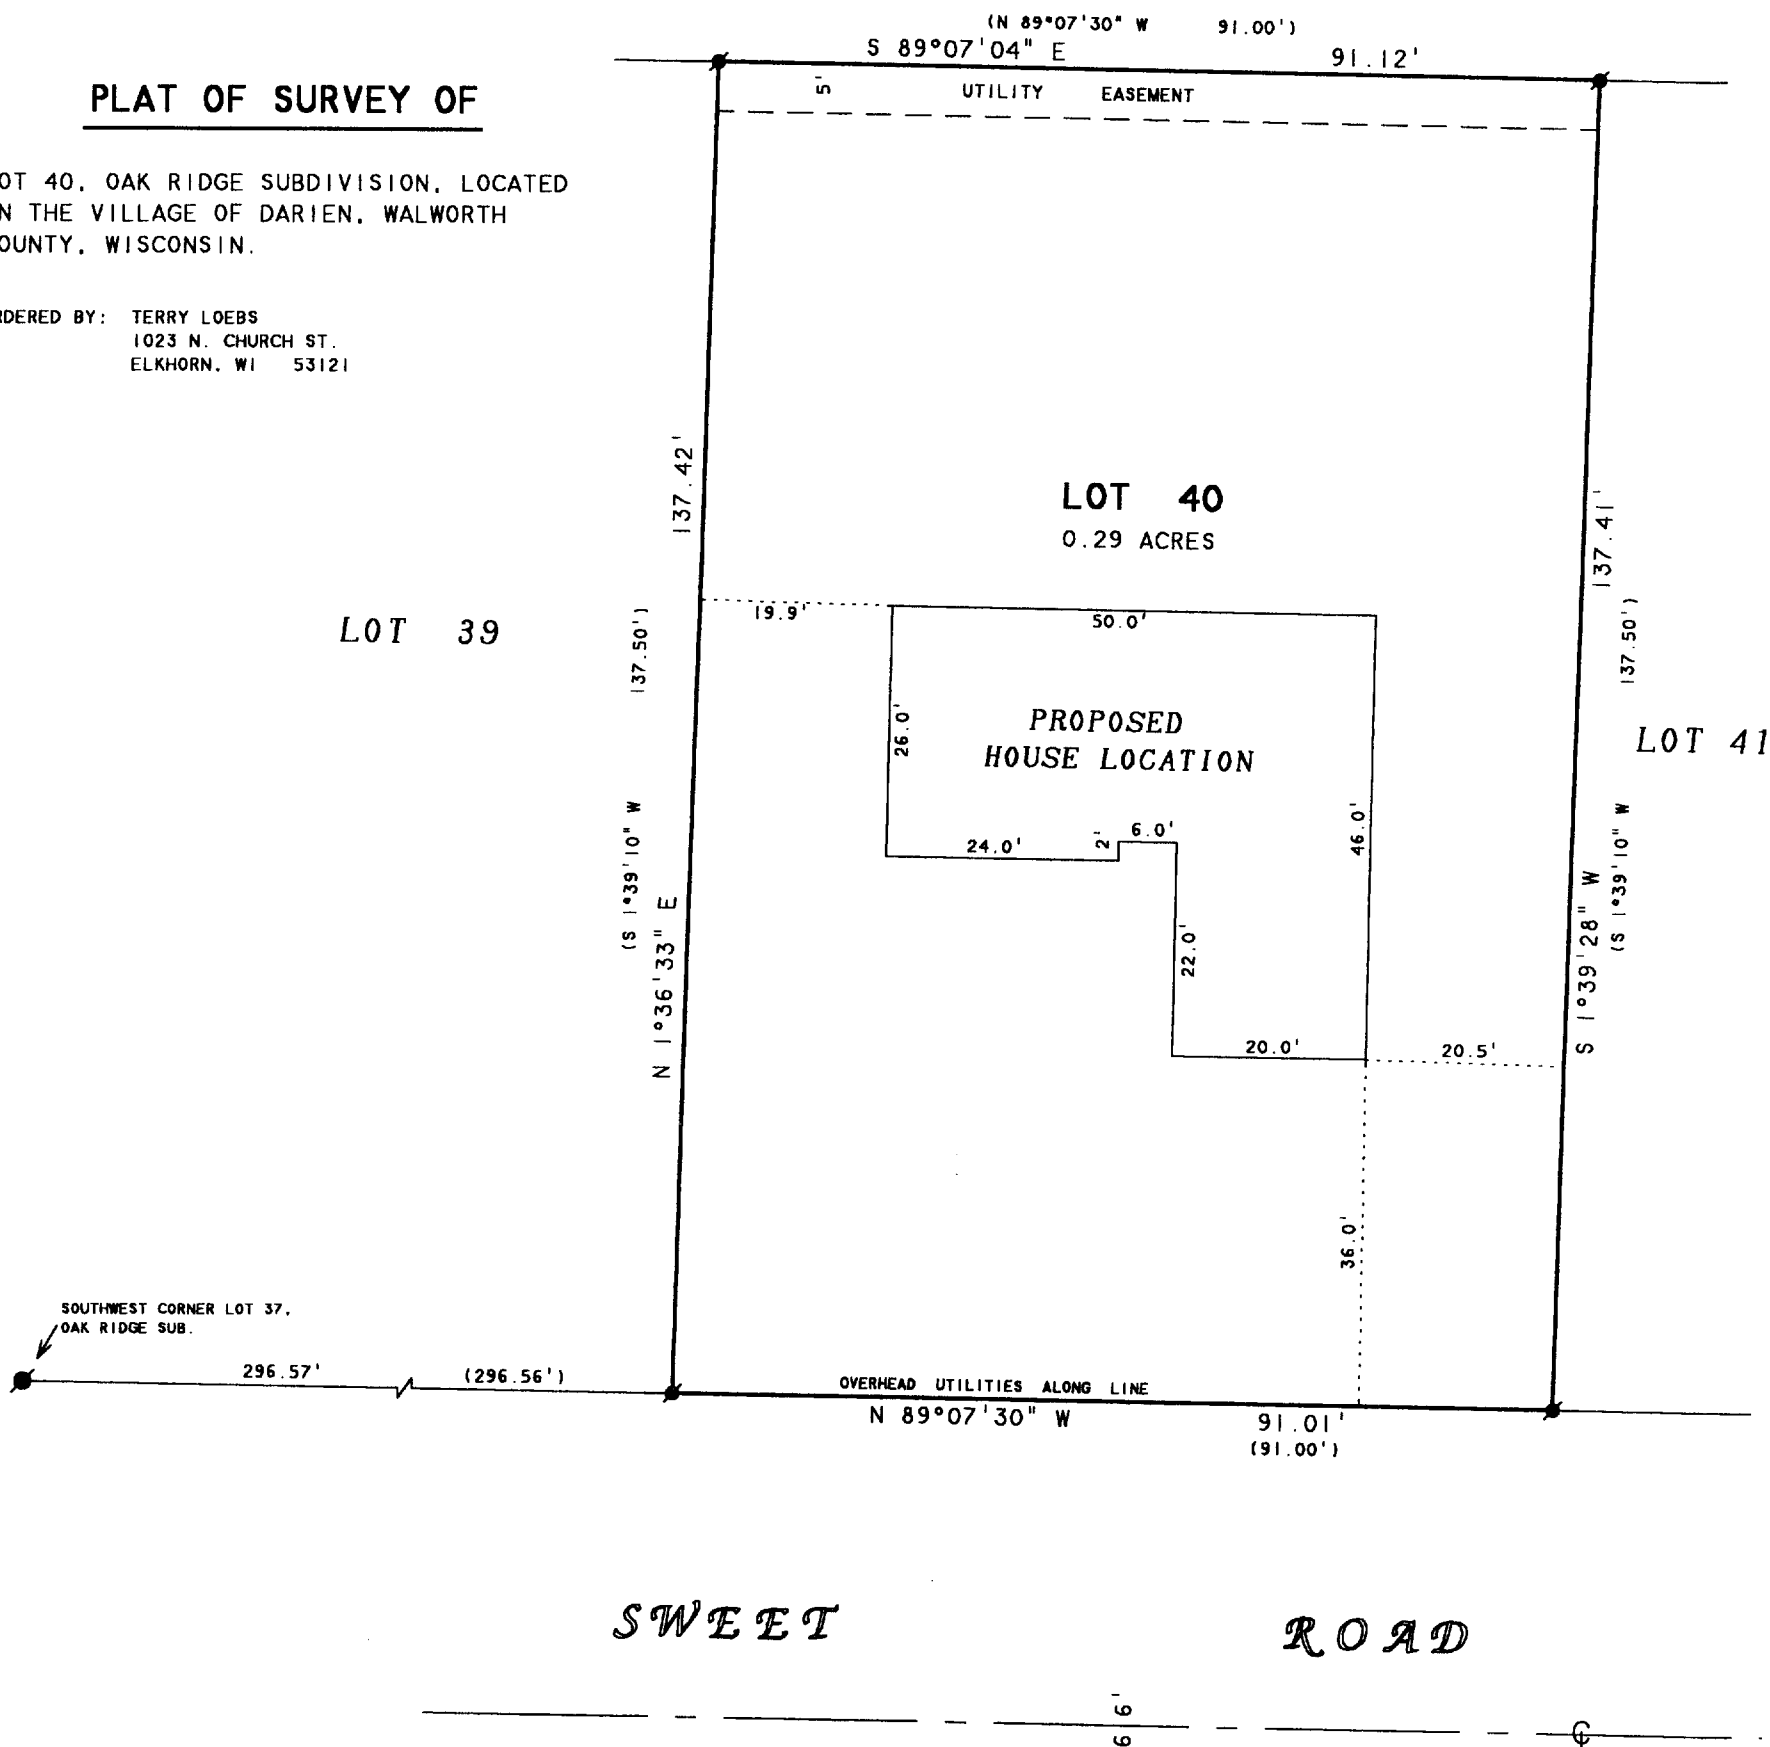

001-1108

QOR-40