


PLAT OF SURVEY

LOT 2 OF CERTIFIED SURVEY MAP No. 2638, RECORDED IN VOLUME 13 ON PAGE 192 - 193, BEING PART OF THE S.W. 1/4 OF THE N.W. 1/4 OF SECTION 27 AND PART OF THE S.E. 1/4 OF THE N.E. 1/4 OF SECTION 28, T. 2 N., R. 15 E. OF THE 4TH P.M., VILLAGE OF DARIEN, WALWORTH COUNTY, WISCONSIN.

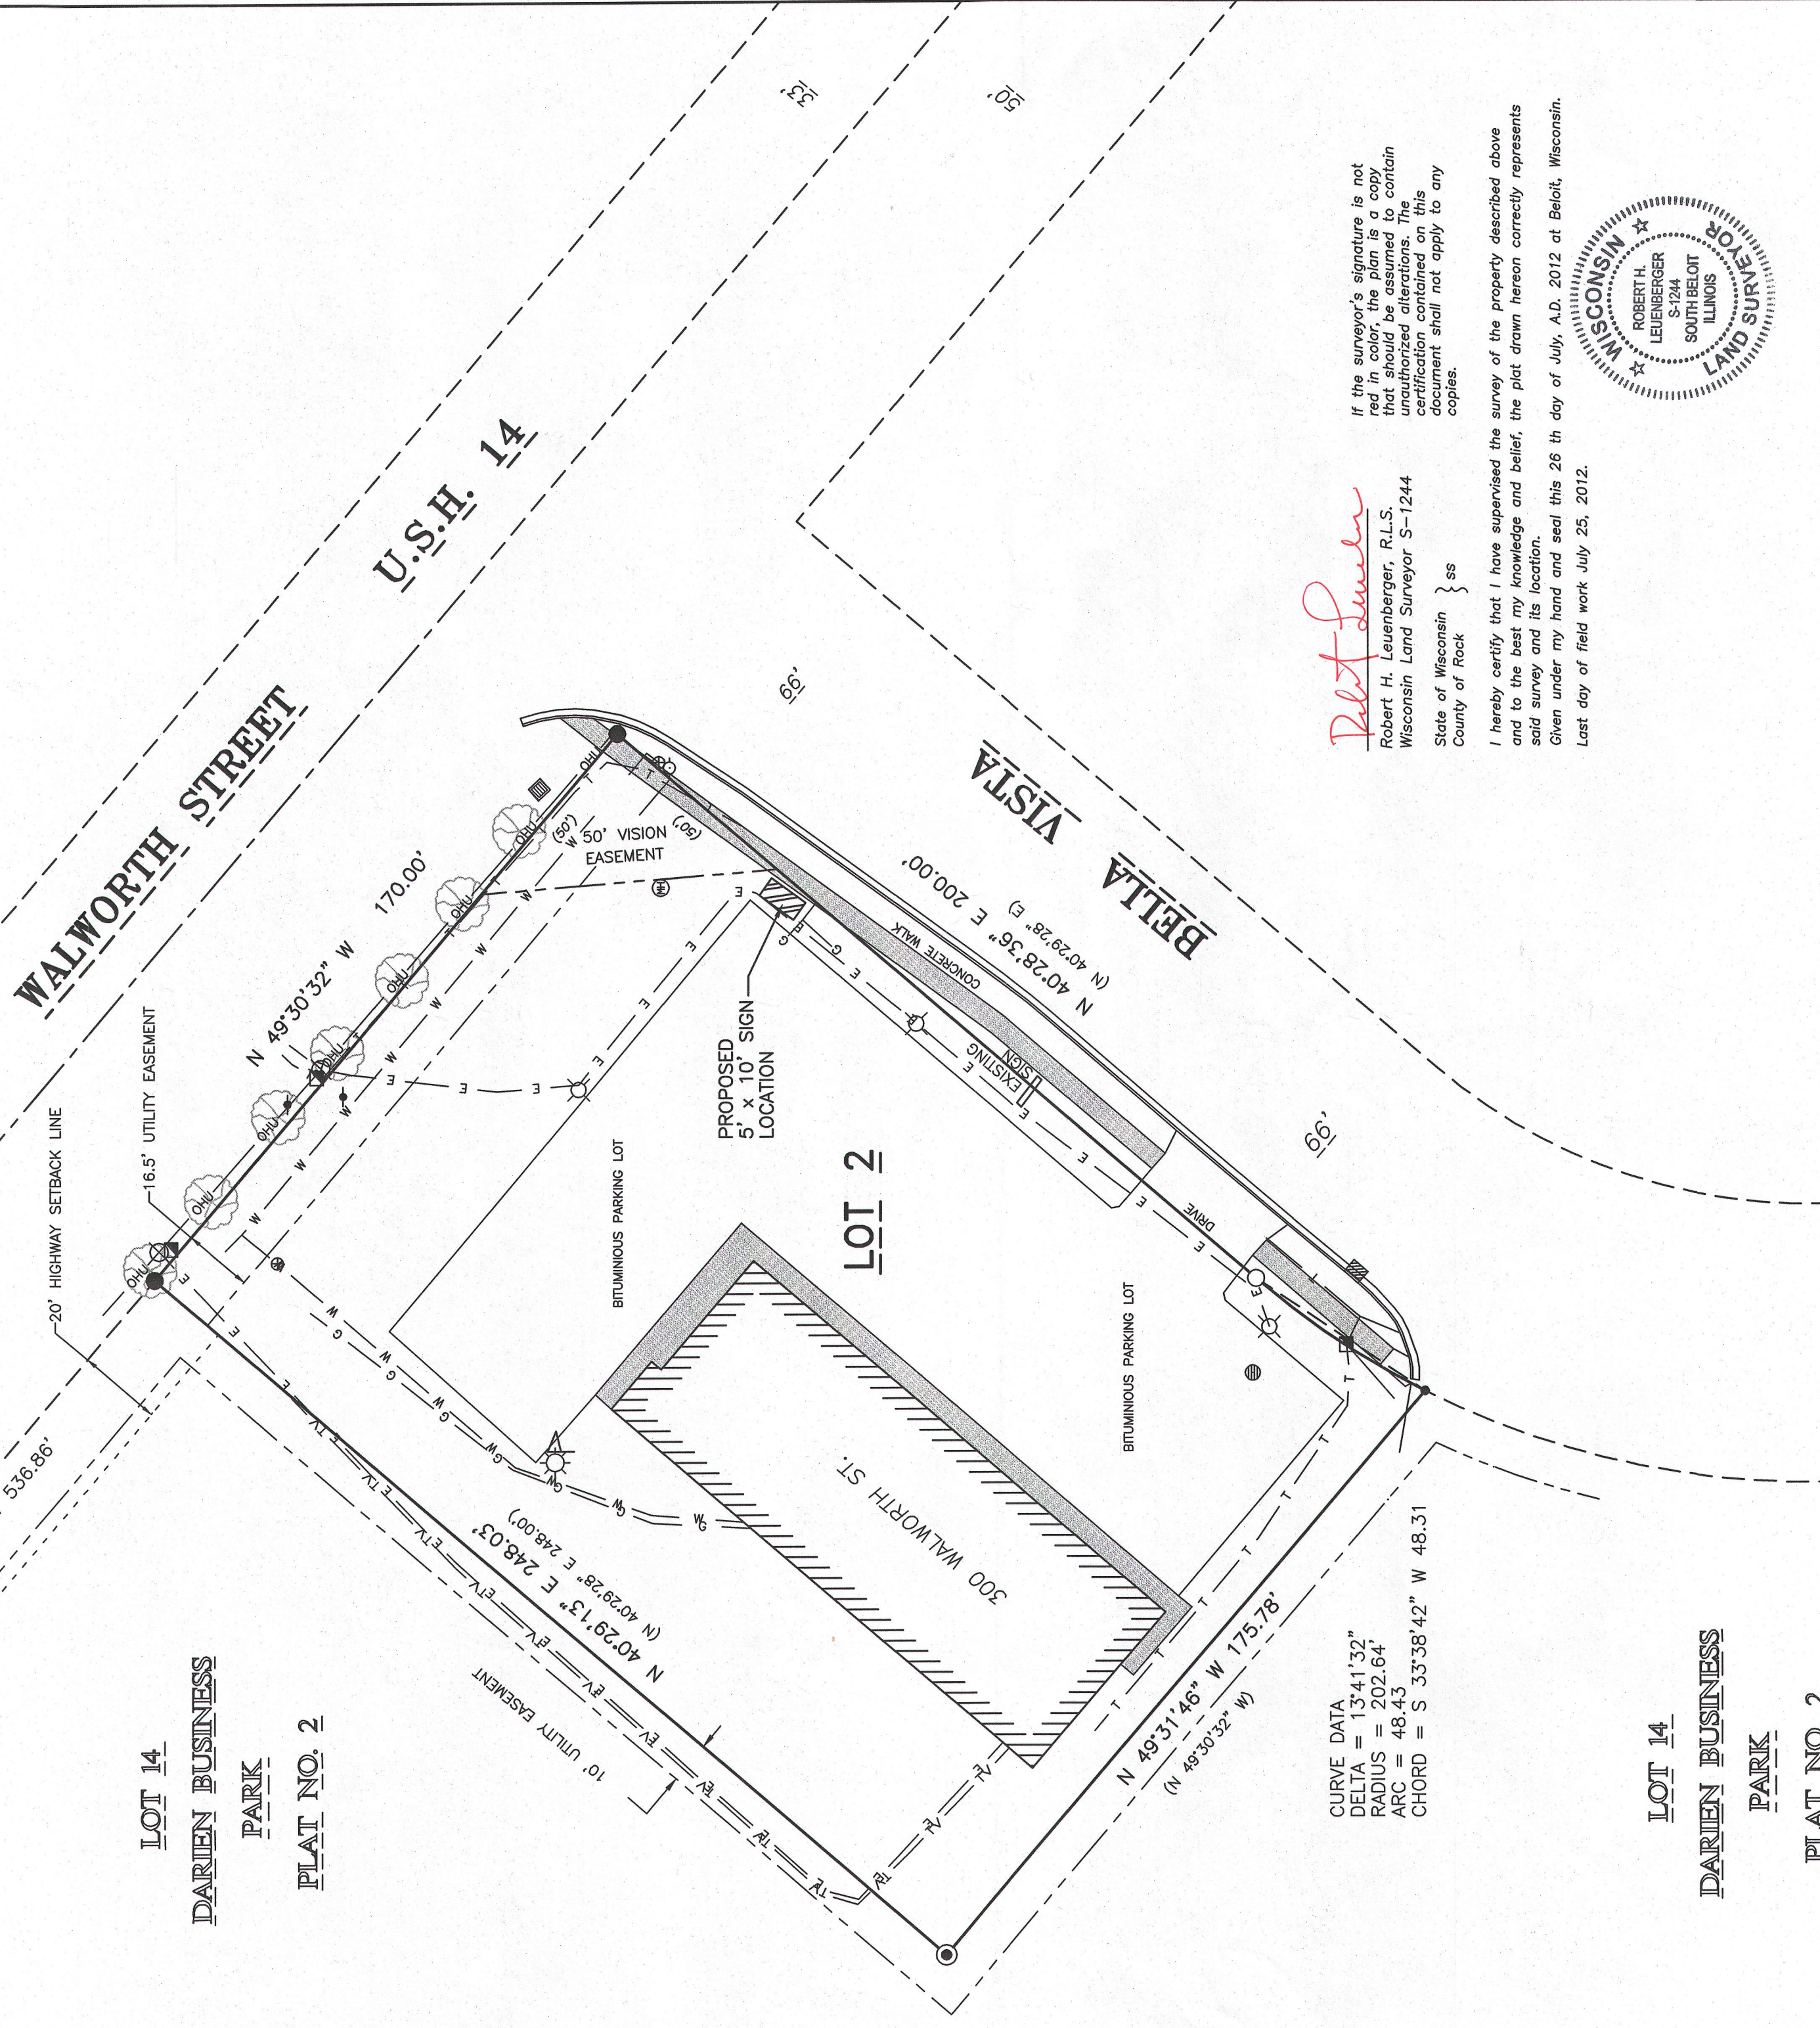


CURVE DATA
 DELTA = 13°41'32"
 RADIUS = 202.64'
 ARC = 48.43'
 CHORD = S 33°38'42" W 48.31'

Robert Leuenberger
 Robert H. Leuenberger, R.L.S.
 Wisconsin Land Surveyor S-1244
 State of Wisconsin }
 County of Rock }

I hereby certify that I have supervised the survey of the property described above and to the best of my knowledge and belief, the plat drawn hereon correctly represents said survey and its location.
 Given under my hand and seal this 26th day of July, A.D. 2012 at Beloit, Wisconsin.
 Last day of field work July 25, 2012.



LOT 14
DARIEN BUSINESS
PARK
PLAT NO. 2

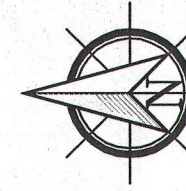

SCALE: 1" = 30'

0 15 30 60
 BEARINGS ARE BASED UPON THE NORTH LINE OF LOT 2
 C.S.M. #2638 VOL. 13 PG. 192 BEING S 49°30'32" E

ORDER NO. 31397


FOR THE EXCLUSIVE USE OF:
BELOIT HEALTH SYSTEM

BOOK 552 PAGE 39
 File Name: J:\31351-31399\31397 Beloit Health System\31397.DWG
 Plotted on 07/26/12 at 15:08:10.

LEGEND

- ▬ FLAGPOLE
- ⊗ GROUND LIGHT
- ⊕ GUY WIRE
- ⊙ HYDRANT
- ⊞ CURB INLET
- ⊚ ROUND INLET
- ▭ SQUARE INLET
- ⊙ MANHOLE
- ▬ TV
- ▬ E
- ▬ G
- ▬ OHU
- ▬ T
- ▬ W
- ▬ TELEPHONE PEDESTAL
- ⊗ LIGHTPOLE
- ⊕ UTILITY POLE
- ⊙ WATER VALVE
- ⊞ DECIDUOUS TREE
- ▬ UNDERGROUND CABLE TV
- ▬ UNDERGROUND ELECTRIC
- ▬ UNDERGROUND GAS LINE
- ▬ OVERHEAD UTILITIES
- ▬ UNDERGROUND PHONE LINE
- ▬ UNDERGROUND WATER LINE

- ## MONUMENT KEY
- Iron Rebar Set
3/4" x 24"(1.5 Lbs./Ft.)
 - ⊙ MAG Nail Set
 - ⊞ 3/4" Iron Rebar Found
 - ⊚ 1 1/4" Pin Found

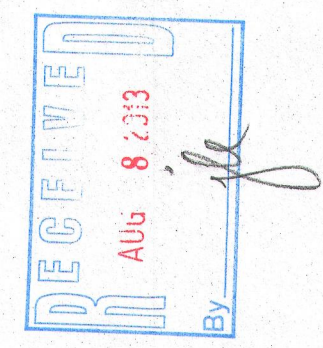

Batterman
 engineers surveyors planners
 2857 Bartells Drive Beloit, Wisconsin 53511
 608.365.4464 www.rhbatterman.com

QA2638-2 001-577