
PLAT OF SURVEY

LOCATION: Duck Pond Lane, Darien, Wisconsin

LEGAL DESCRIPTION: Lot 15 in THE PONDS OF DARIEN, Lots 1 through 6 and Lot 10 of Block 12 of Stone and Topping Addition a portion of vacated Fourth Avenue and lands located in the Northeast 1/4, Northwest 1/4, Southeast 1/4 and Southwest 1/4 of the Northeast 1/4 of Section 27, Town 2 North, Range 15 East, in the Village of Darien, Walworth County,

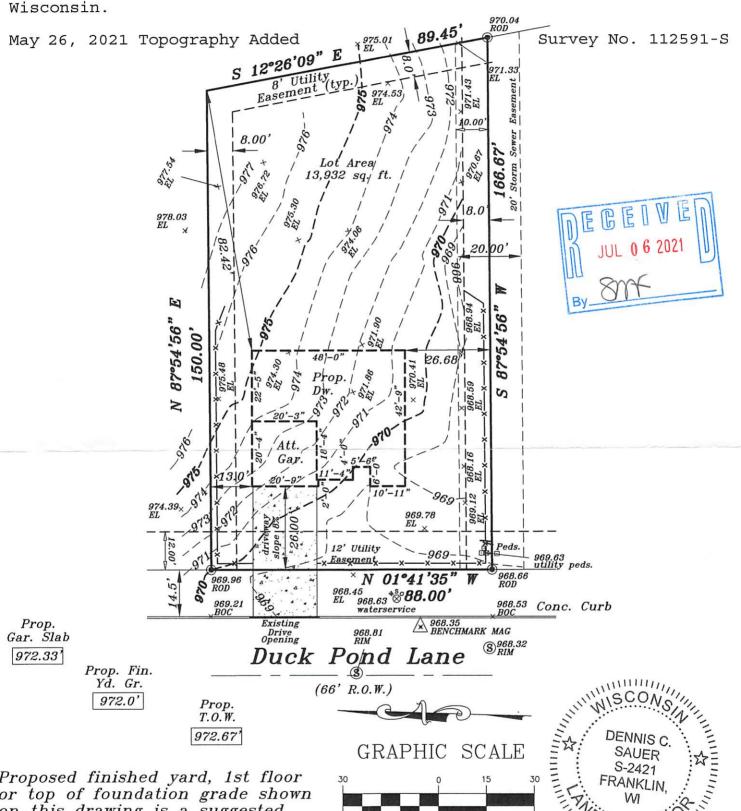

Proposed finished yard, 1st floor or top of foundation grade shown on this drawing is a suggested grade and should be verified by the owner, builder or municipality

METROPOLITAN SURVEY SERVICE, INC.

PROFESSIONAL LAND SURVEYORS

9415 West Forest Home Avenue, Suite 202 Hales Corners, Wisconsin 53130

PH. (414) 529-5380 survey@metropolitansurvey.com www.metropolitansurvey.com

• — Denotes Iron Rod Found

○ — Denotes Iron Pipe Set

000.0 Denotes Proposed Grade Denotes Proposed Silt Screen

Dennis C: Sauer **Professional Land Surveyor S-2421**

ft.

(IN FEET)

1 inch = 30

THIS SURVEY IS MADE FOR THE EXCLUSIVE USE OF THE PRESENT OWNERS OF THE PROPERTY, AND ALSO THOSE WHO PURCHASE, MORTGAGE, OR GUARANTEE THE TITLE THERETO WITHIN ONE (1) YEAR FROM THE DATE HEREOF

I HEREBY CERTIFY THAT I HAVE SURVEYED THE ABOVE DESCRIBED PROPERTY AND THAT THE ABOVE MAP IS A TRUE REPRESENTATION THEREOF AND SHOWS THE SIZE AND LOCATION OF THE PROPERTY. ITS EXTERIOR BOUNDARIES, THE LOCATION OF ALL VISIBLE STRUCTURES AND DIMENSIONS OF ALL PRINCIPAL BUILDINGS THEREON, BOUNDARY FENCES, APPARENT EASEMENTS AND ROADWAYS AND VISIBLE ENCROACHMENT, IF ANY.