


ROBERS & BOYD, INC.
CONSULTING ENGINEERS & LAND SURVEYORS

PHONE (414) 763-2652

116 E. CHESTNUT ST.


BURLINGTON, WIS. 53105

PLAT OF SURVEY & PROPOSED HOUSE LOCATION
OF
LOT 9, BLOCK 3, BELLA VISTA, A SUBDIVISION LOCATED
IN THE VILLAGE OF DARIEN, WALWORTH COUNTY, WISCONSIN

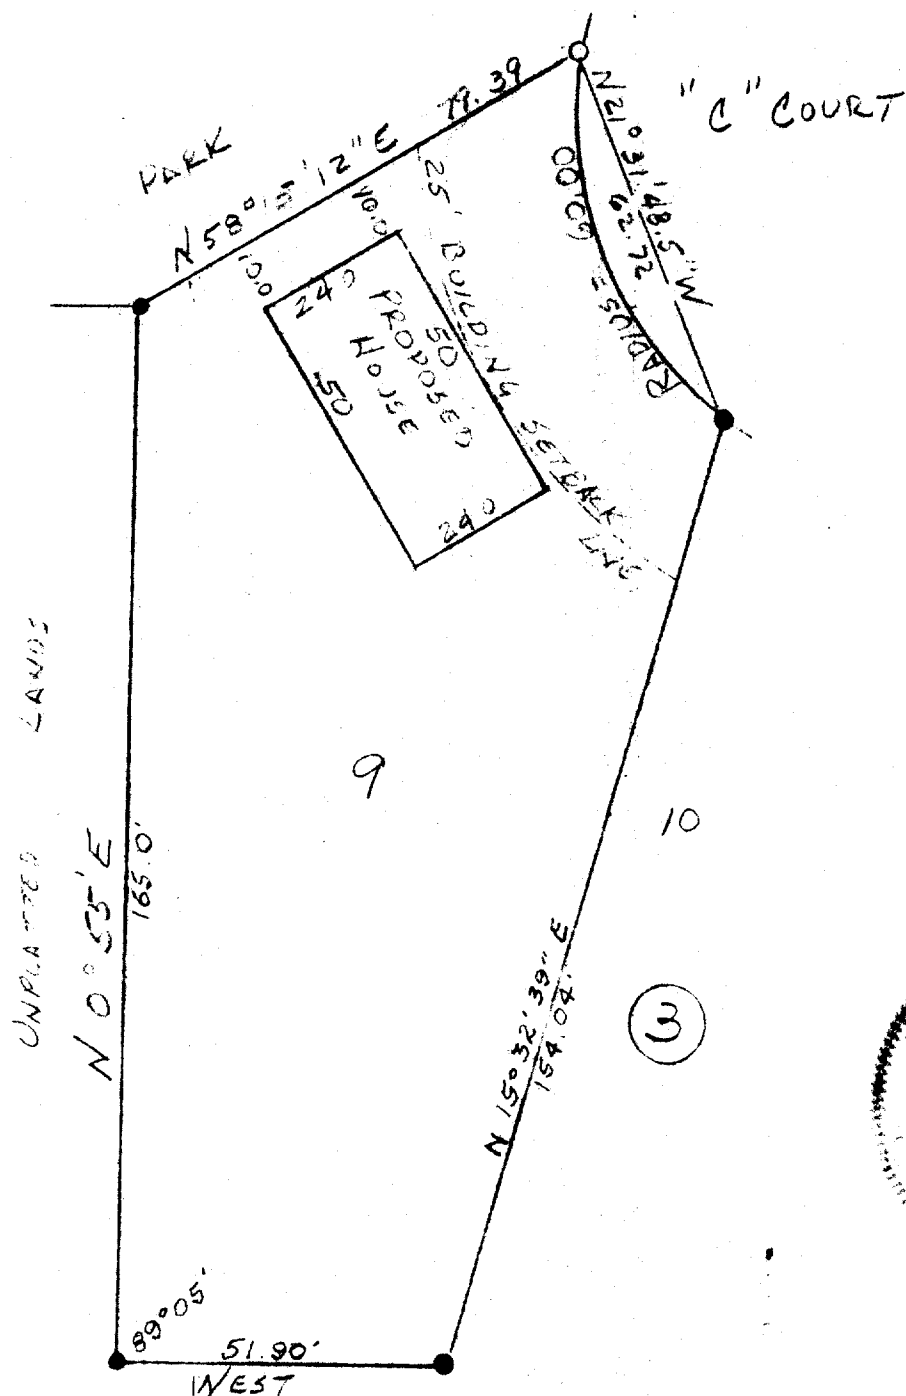

- LEGEND -

- FOUND IRON PIPE
- SET IRON PIPE
- SCALE 1" = 30'

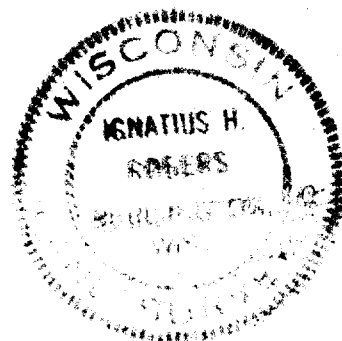

I HEREBY CERTIFY THAT WE HAVE SURVEYED THE LANDS DESCRIBED ABOVE ACCORDING TO OFFICIAL RECORDS AND THAT THE PLAT DRAWN HEREON IS A CORRECT REPRESENTATION OF SAID SURVEY.

Ignatius H. Rober
 WIS. LAND SURVEYOR 5787

DATE

8-30-74

JOB NO.

74185-0