


N

SCALE ~ 1" = 20'
O = IRON PIPE

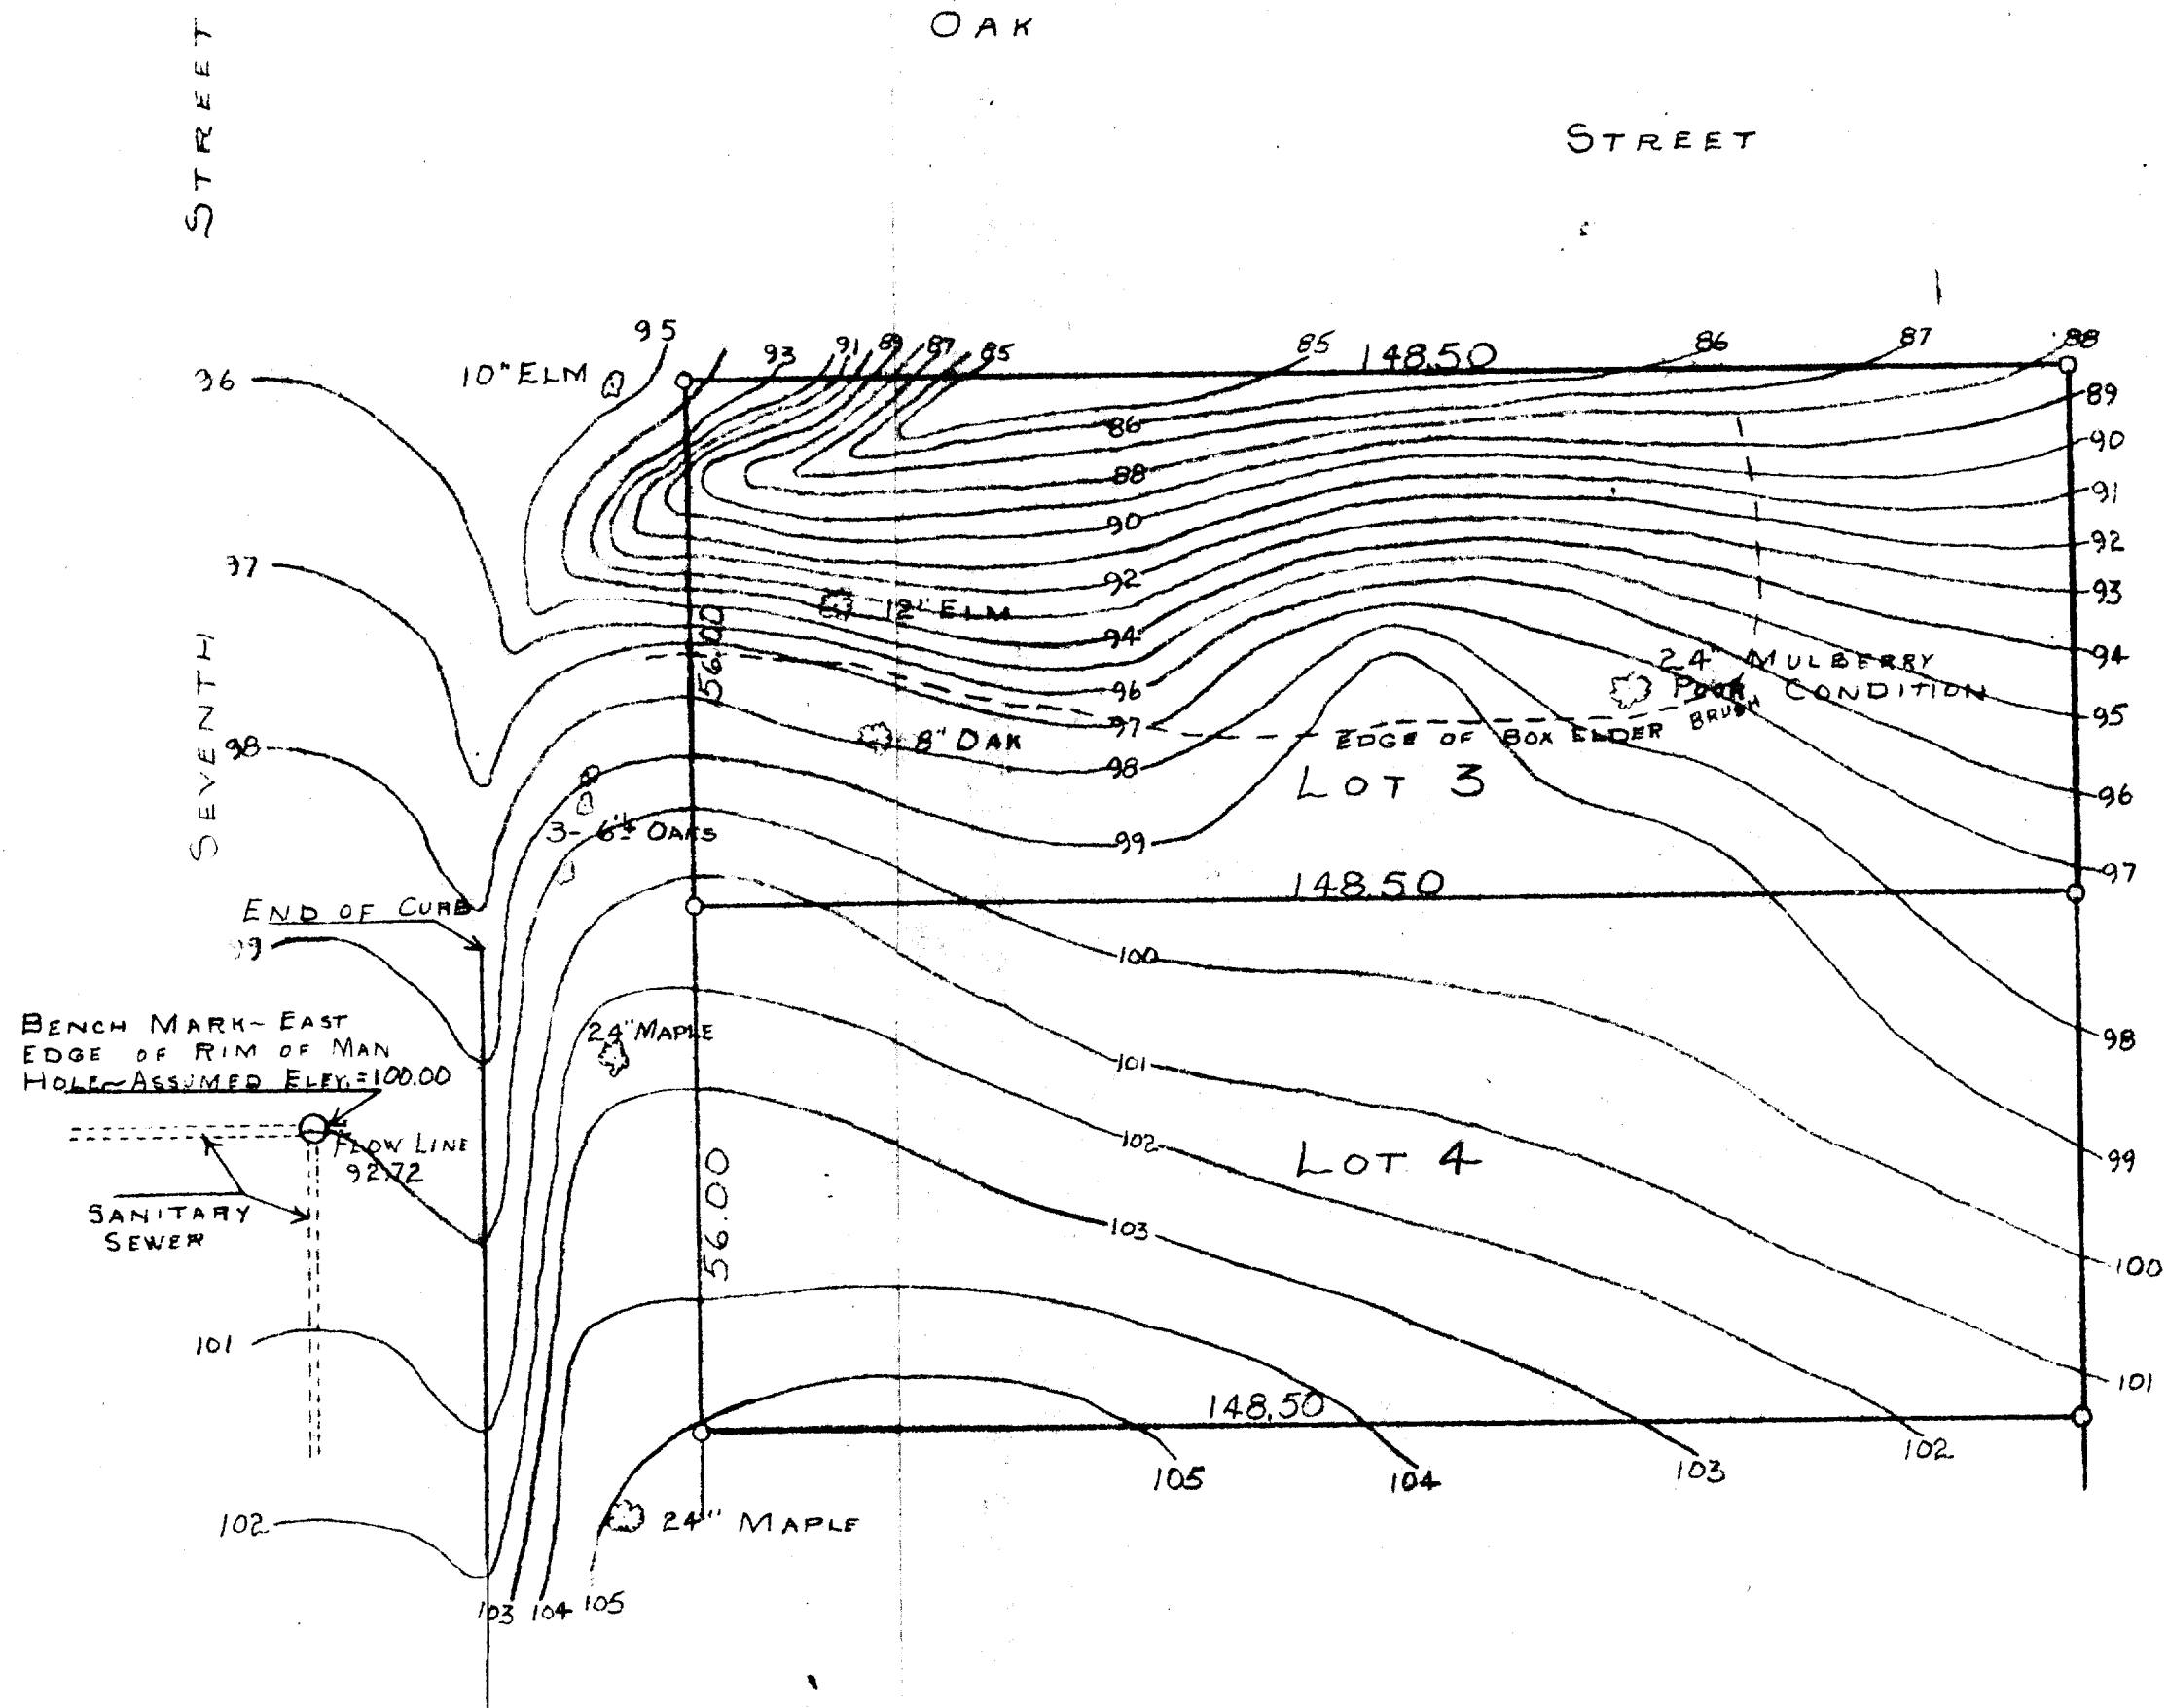

PLAT OF SURVEY OF LOTS 3 AND 4 OF KATIE A. LATHROP'S
SECOND ADDITION TO THE CITY OF DELAVAN, WALWORTH
COUNTY WISCONSIN
JUNE 5, 1953
George T. Dunham
GEORGE T. DUNHAM, SURVEYOR
DELAVAN, WISCONSIN

XLA2-1A

2-1