


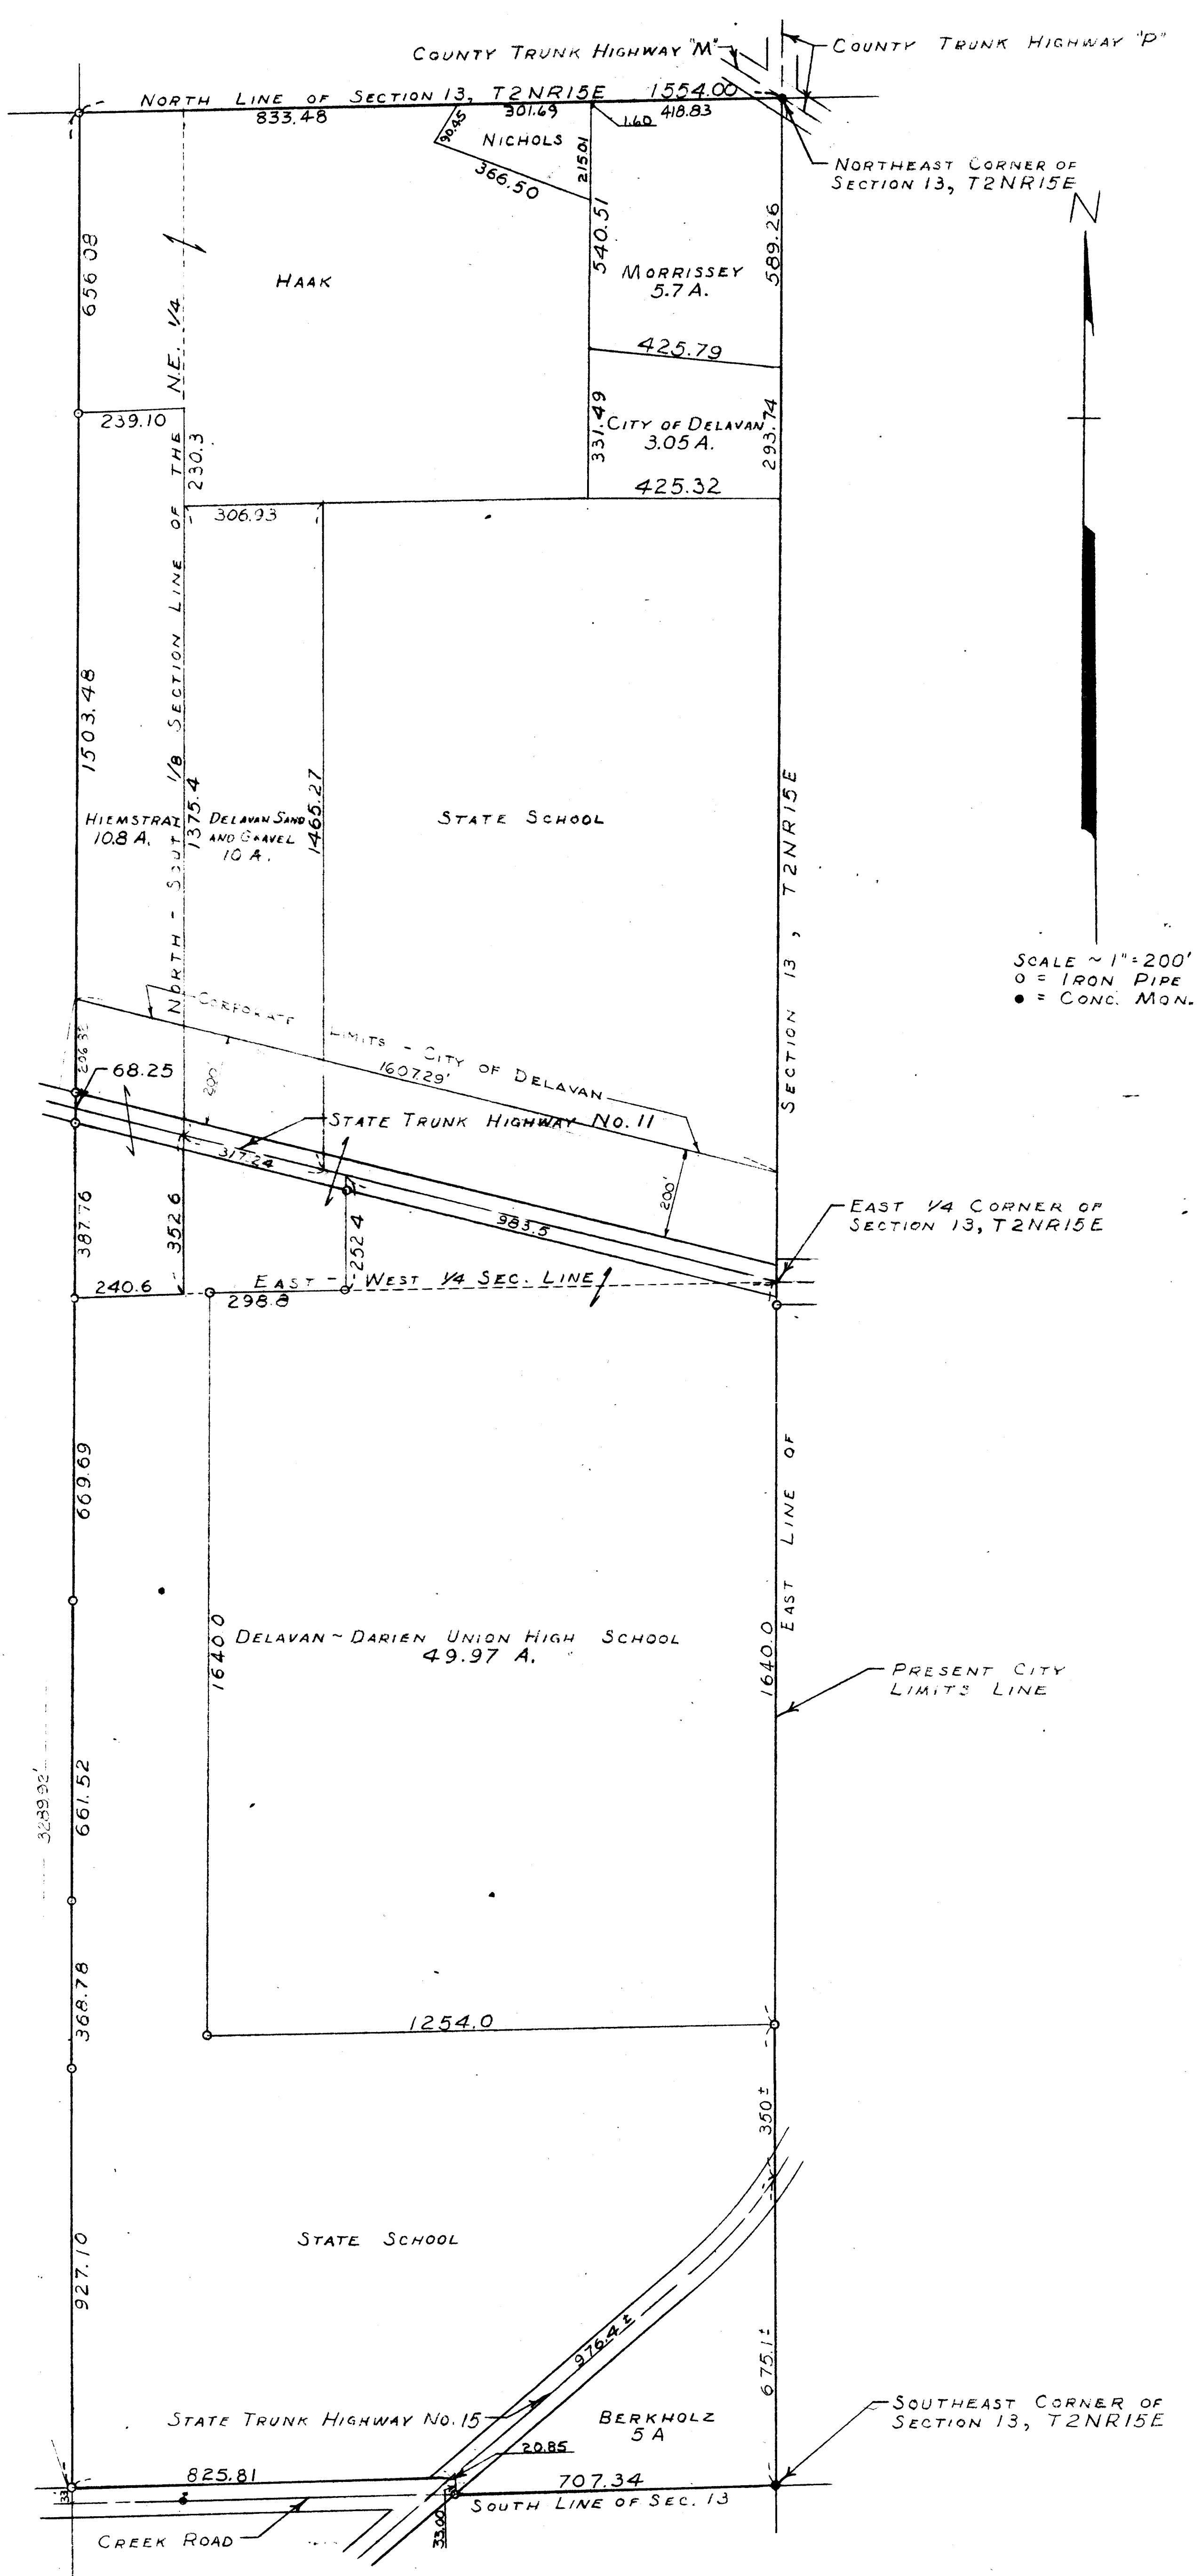

XWUP-197, 198, 199A, 199B

WUP-190, 191, 192, 192A

in Township + on 10-13-9-9A, 9B + D-13-10

2-147