


DUNHAM & RASMUSSEN
SURVEYING & ENGINEERING
DELAVER, WISCONSIN

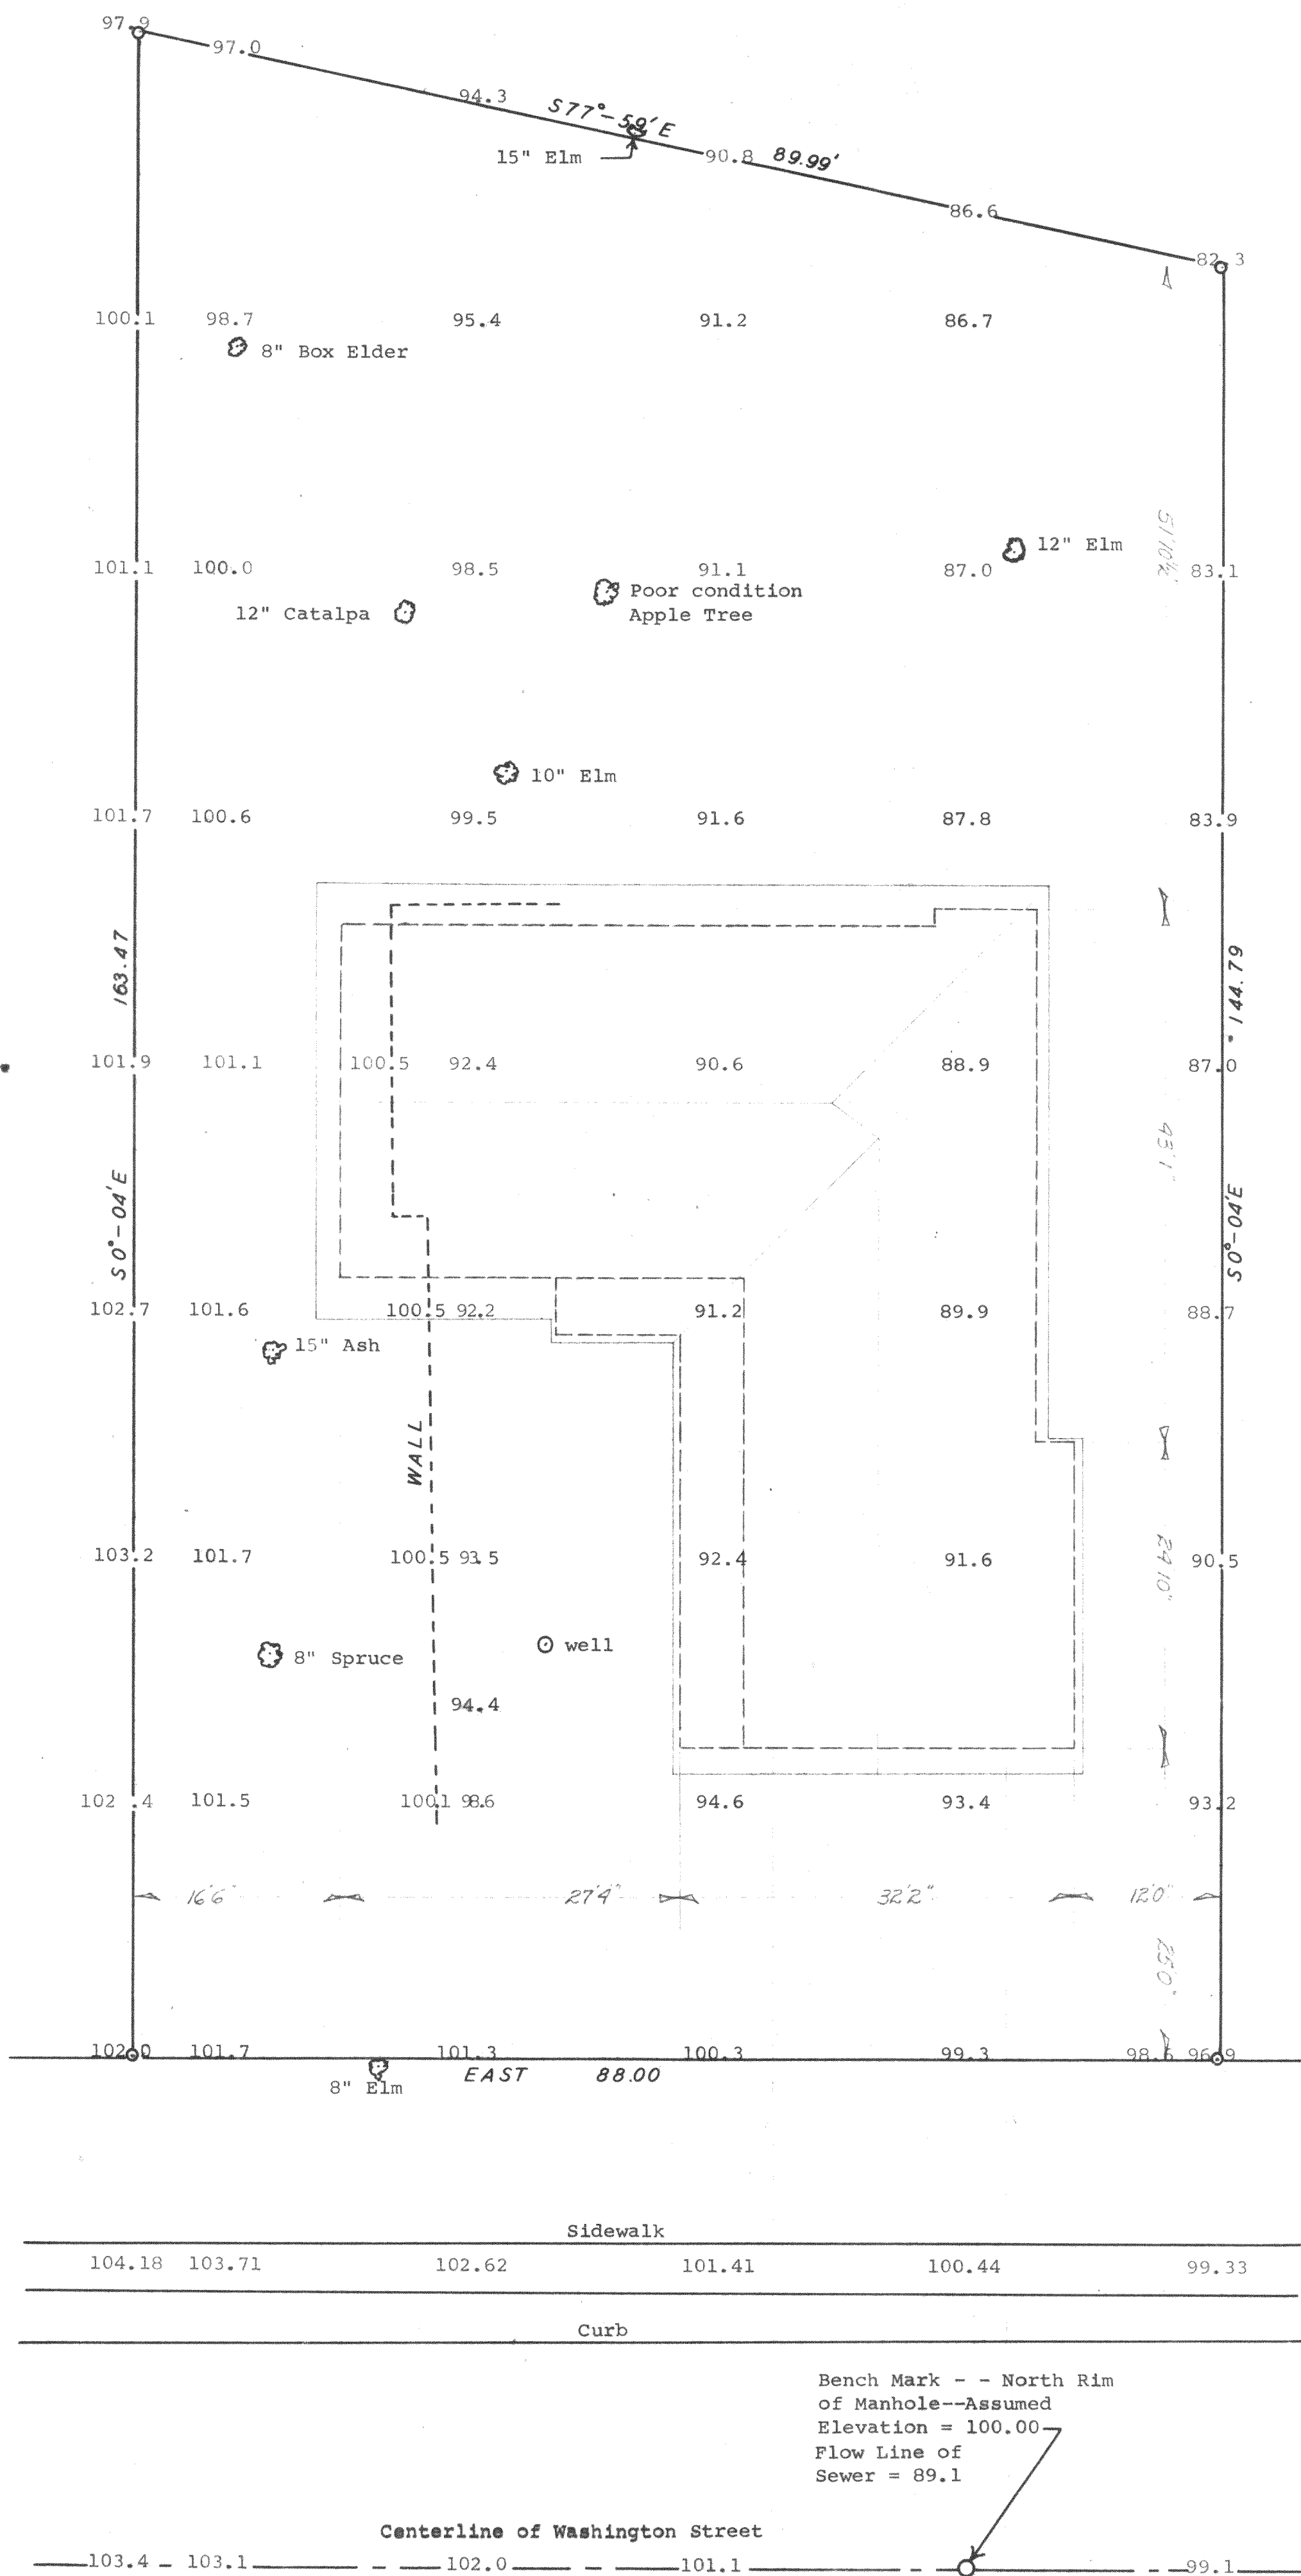

Plat of survey and elevations on Lot 2 of Brook Lane Subdivision located in the City of Delavan, Walworth County, Wisconsin
Dec. 1961
Revised George T. Dunham
Jan. 1962 George T. Dunham, Surveyor



Scale - 1" = 10'
O = Iron Pipe