


Scale - 1" = 100'
○ = Iron Stake
● = Concrete Mon.

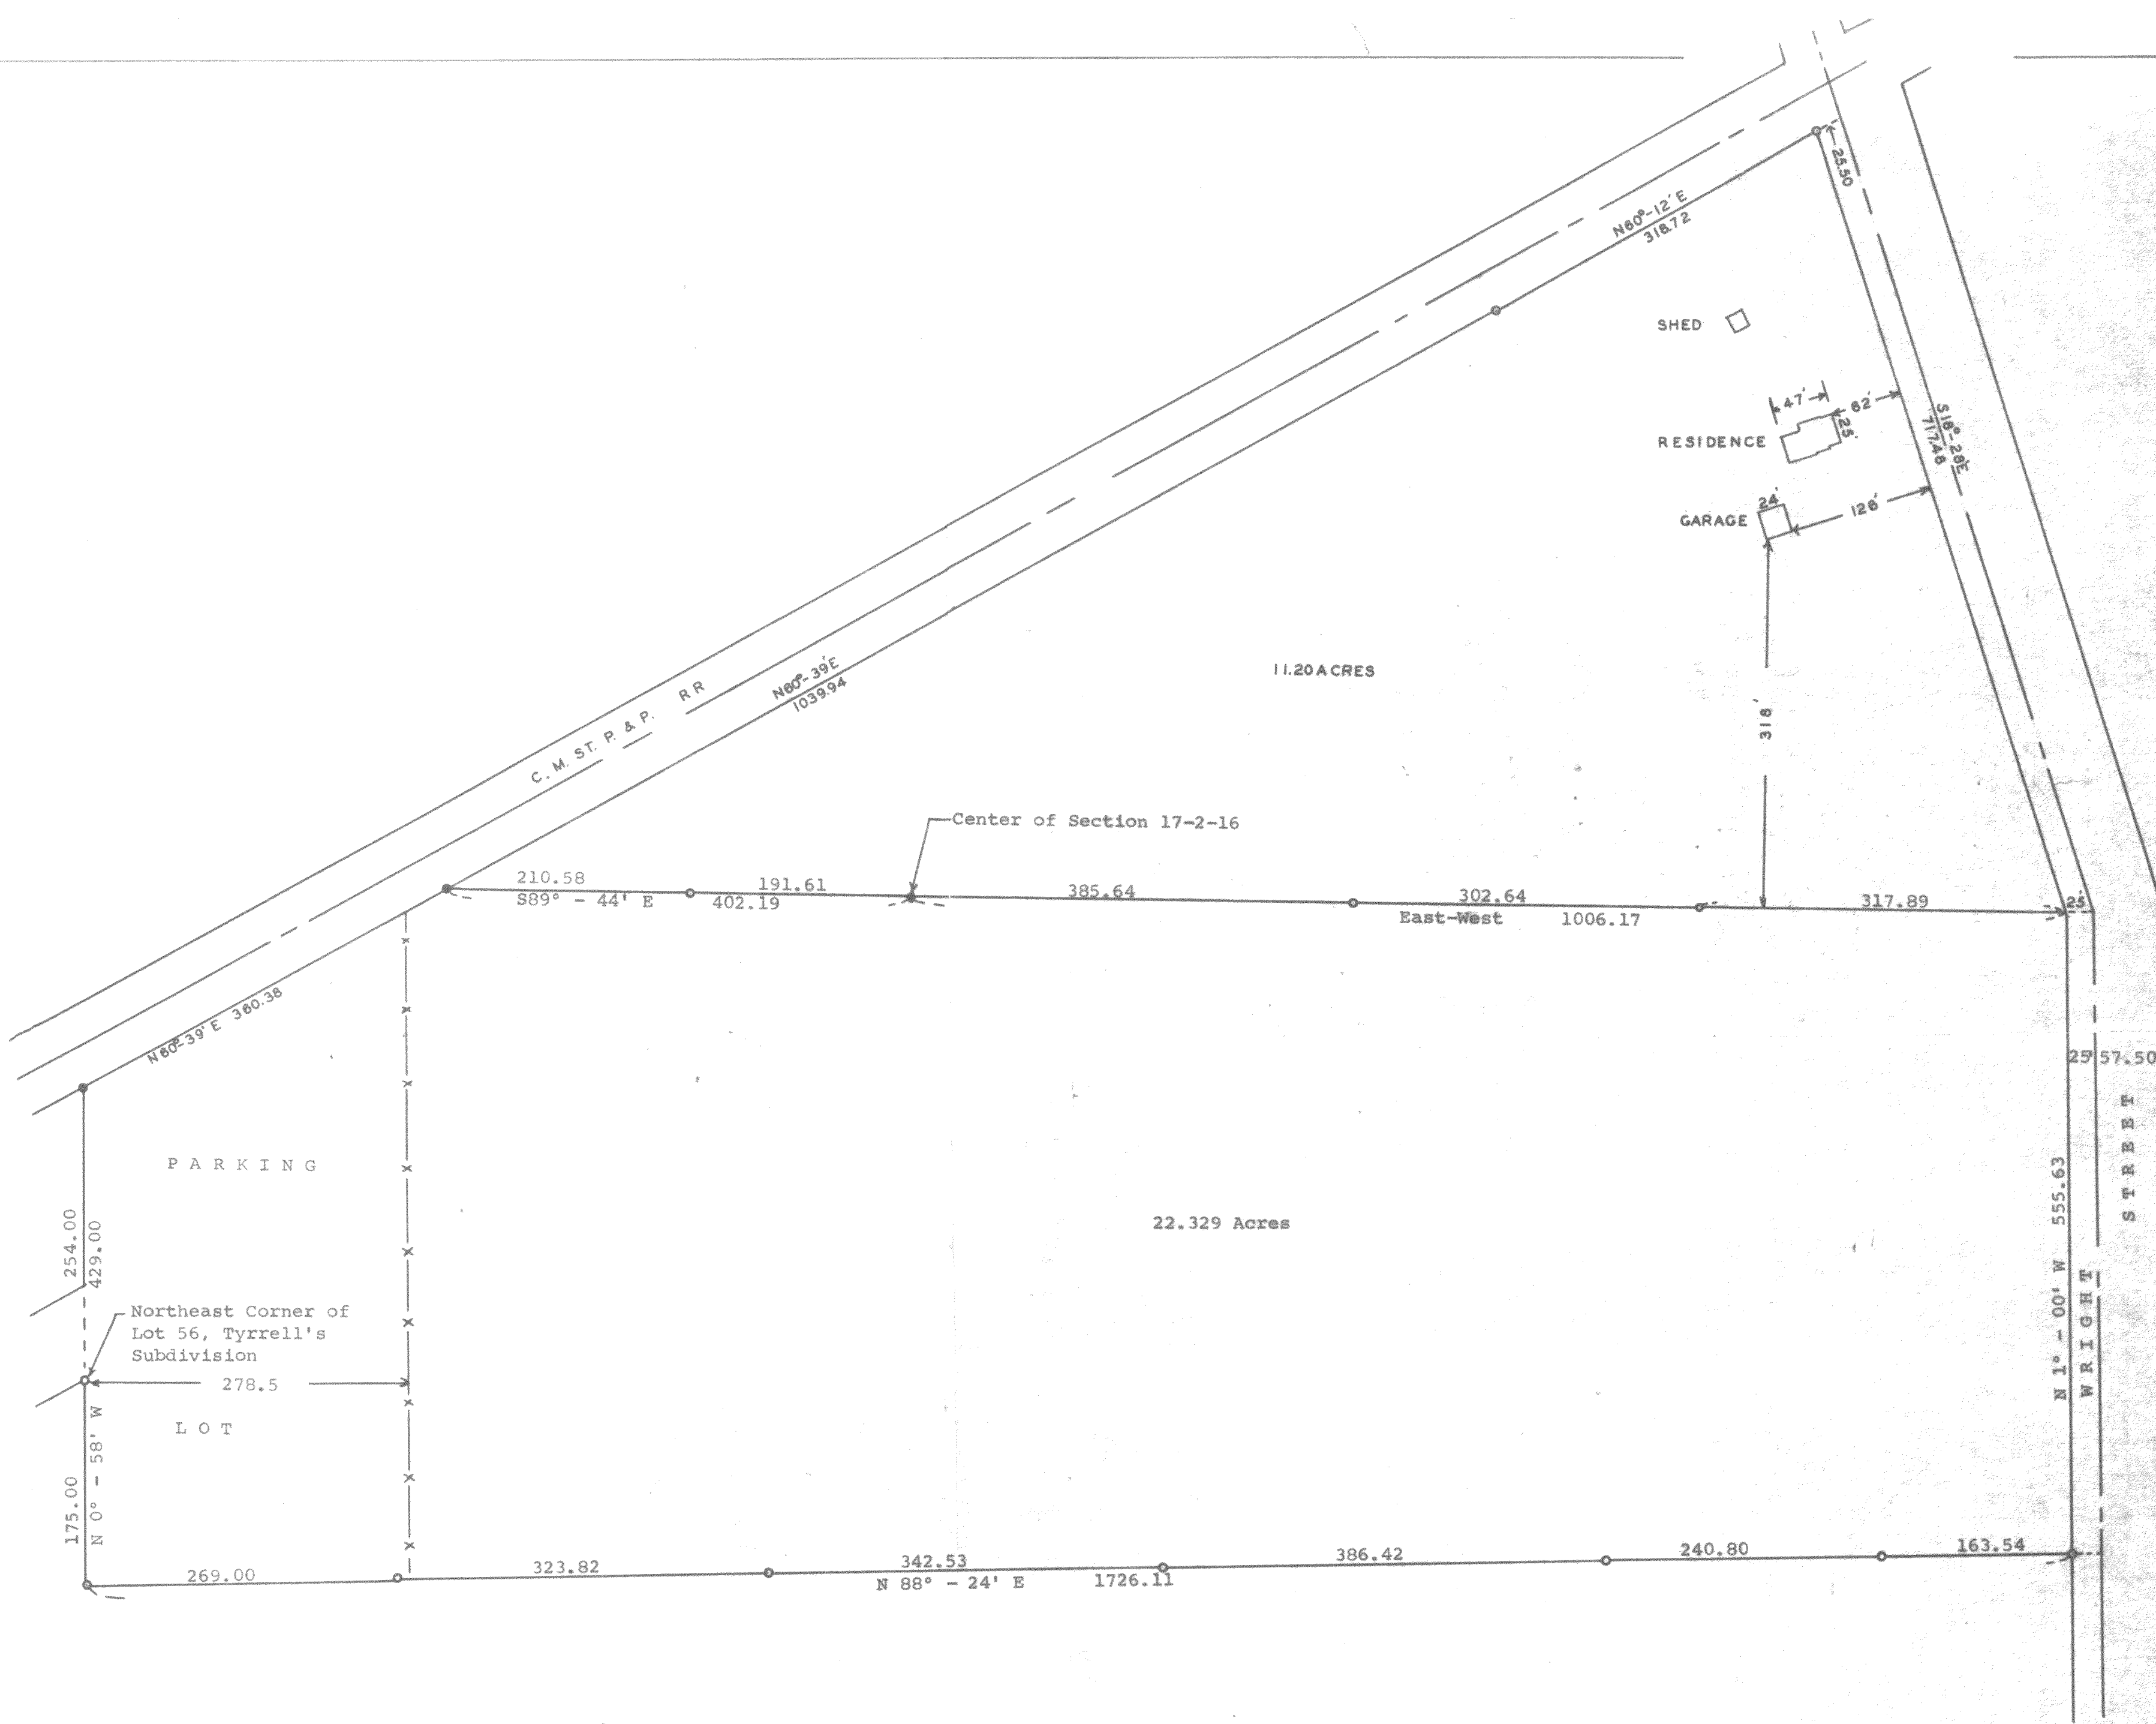

Plat of survey of 2 parcels of land located in Section 17, T 2 N R 16 E
City of Delavan, Walworth County, Wisconsin.
September, 1962
George T. Dunham
George T. Dunham, Surveyor
Delavan, Wisconsin