


GEORGE T. DUNHAM
SURVEYING & SUBDIVIDING
DELAVER, WISCONSIN

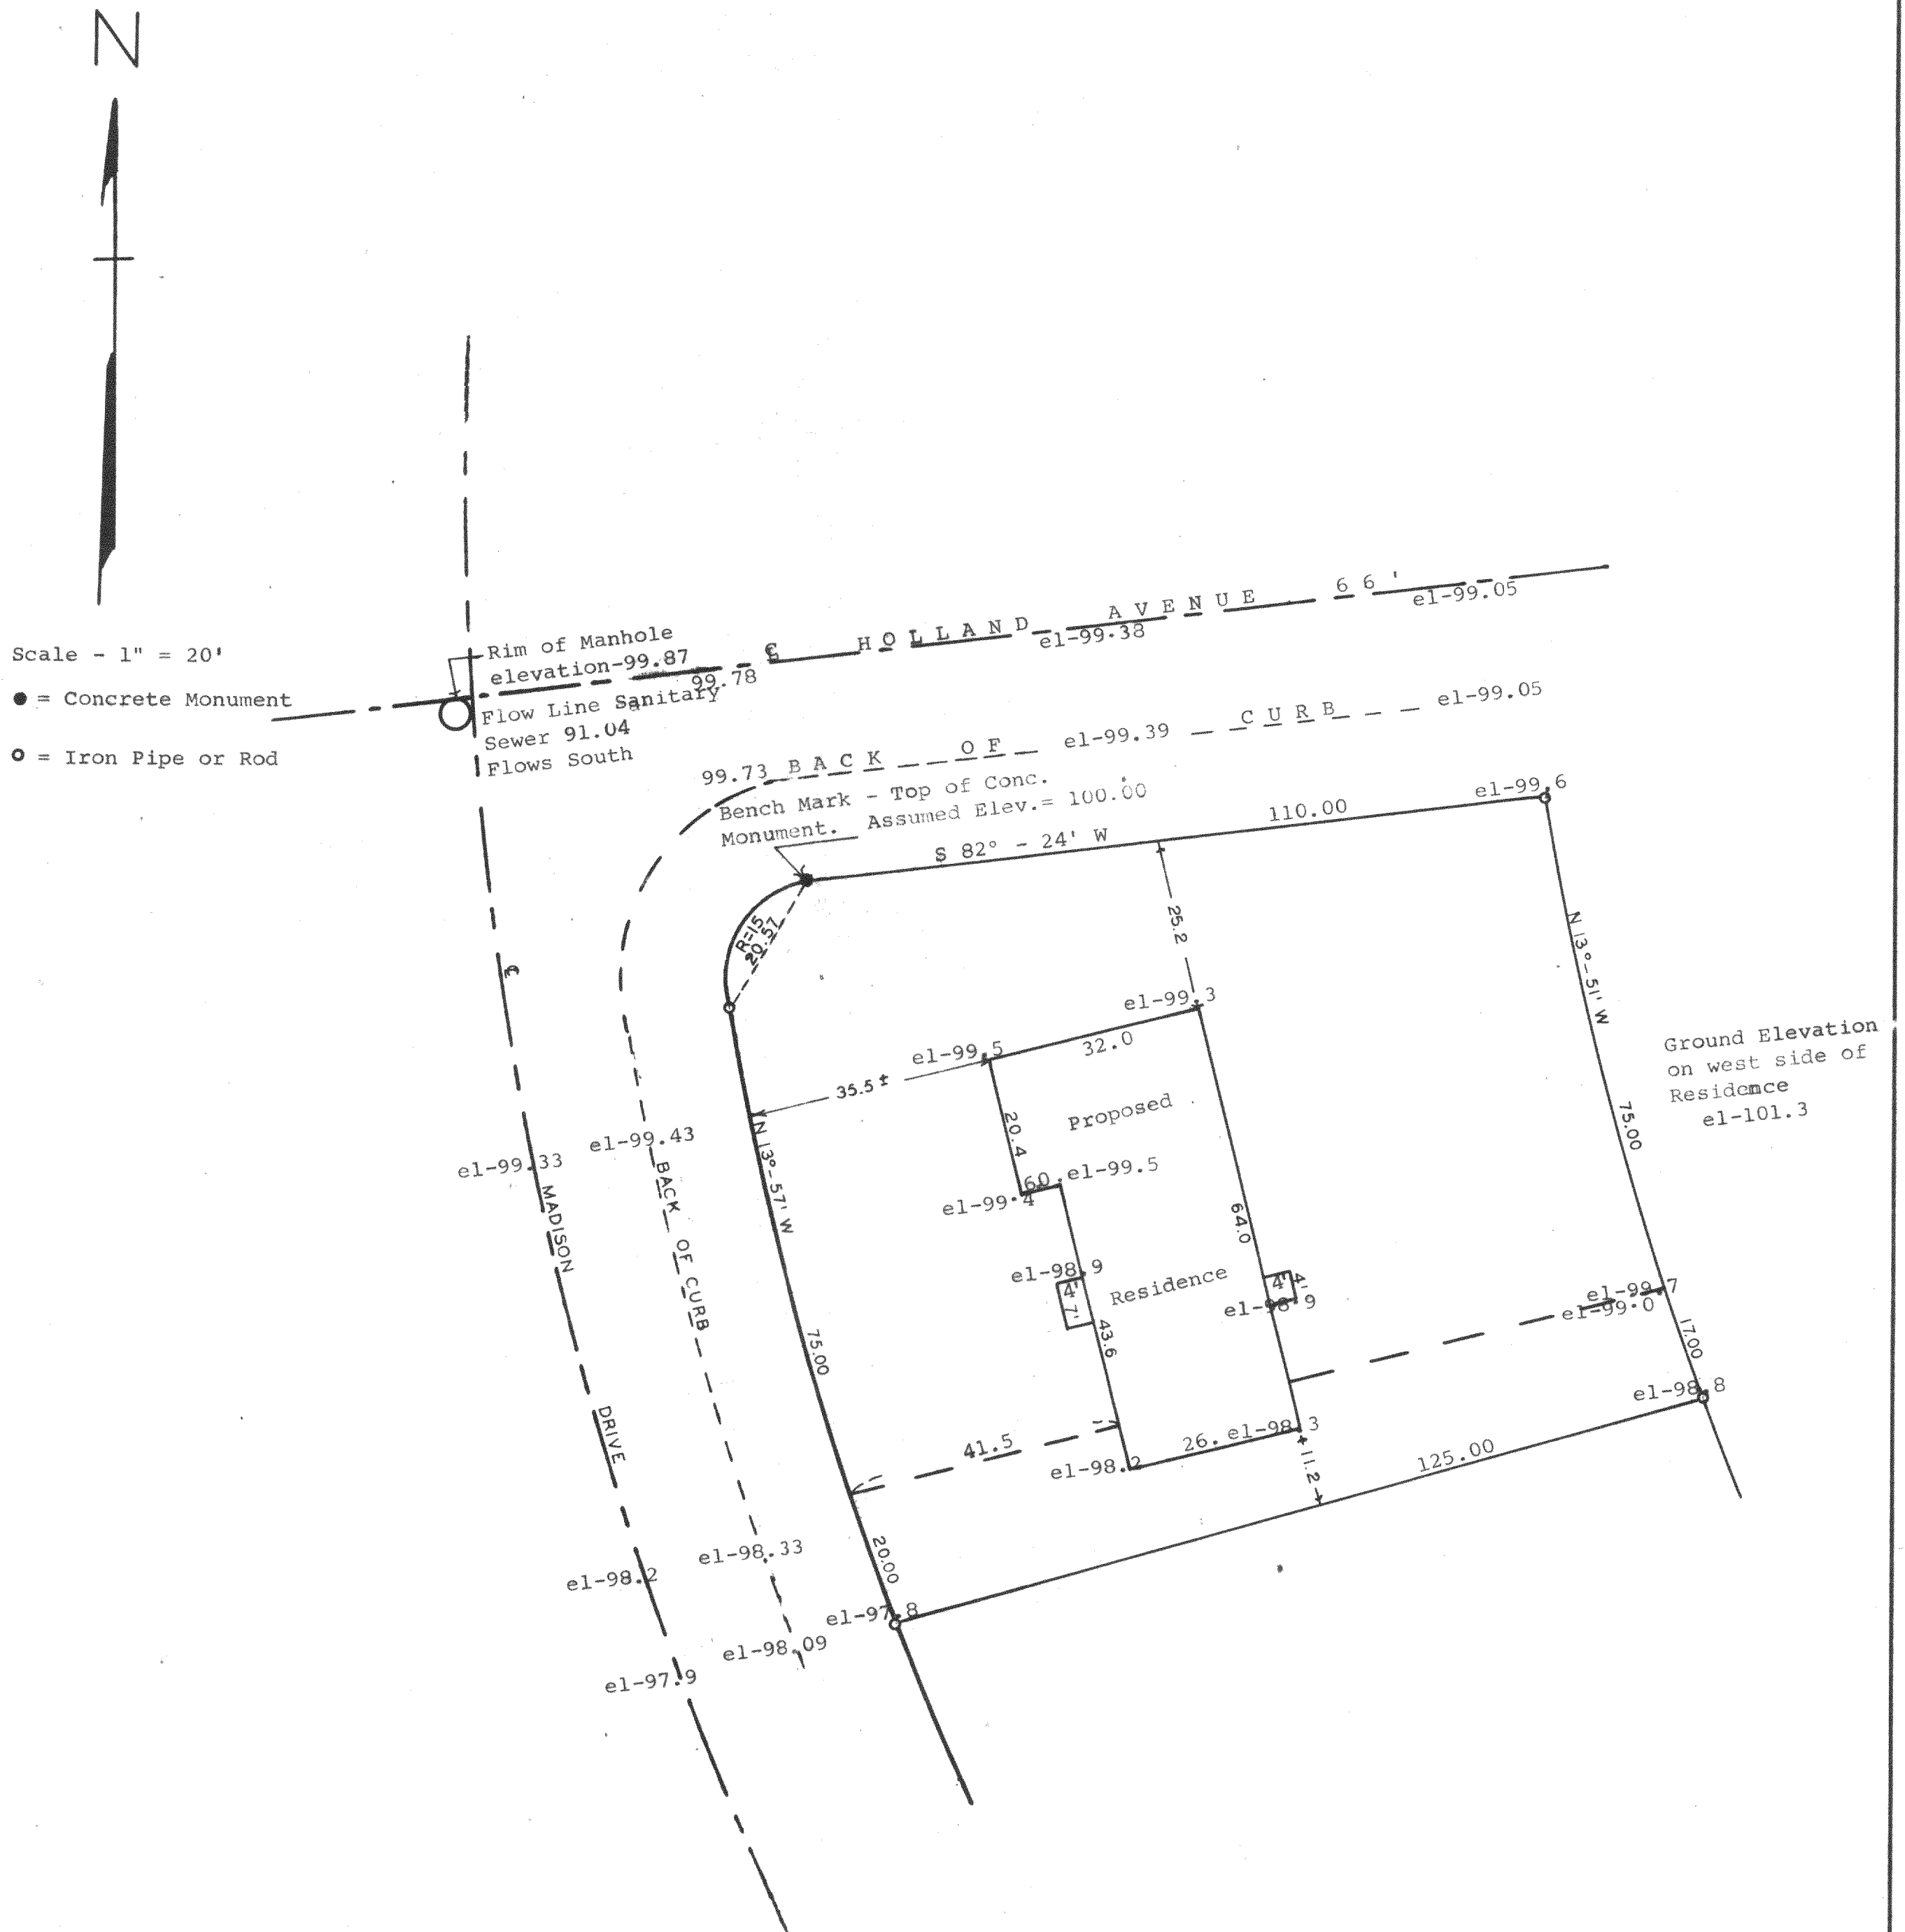

Plat of survey of Lot 8 and the Northerly portion of Lot 7,
Block 6, Allynale Subdivision located in the City of Delavan,
Walworth County, Wisconsin and the location of proposed
residence to be built thereon.
September 3, 1964

Allynale

George T. Dunham
George T. Dunham, Surveyor