


Bench Mark - Manhole - Assumed
Elev. of Rim = 100.00
F. L. = 93.17

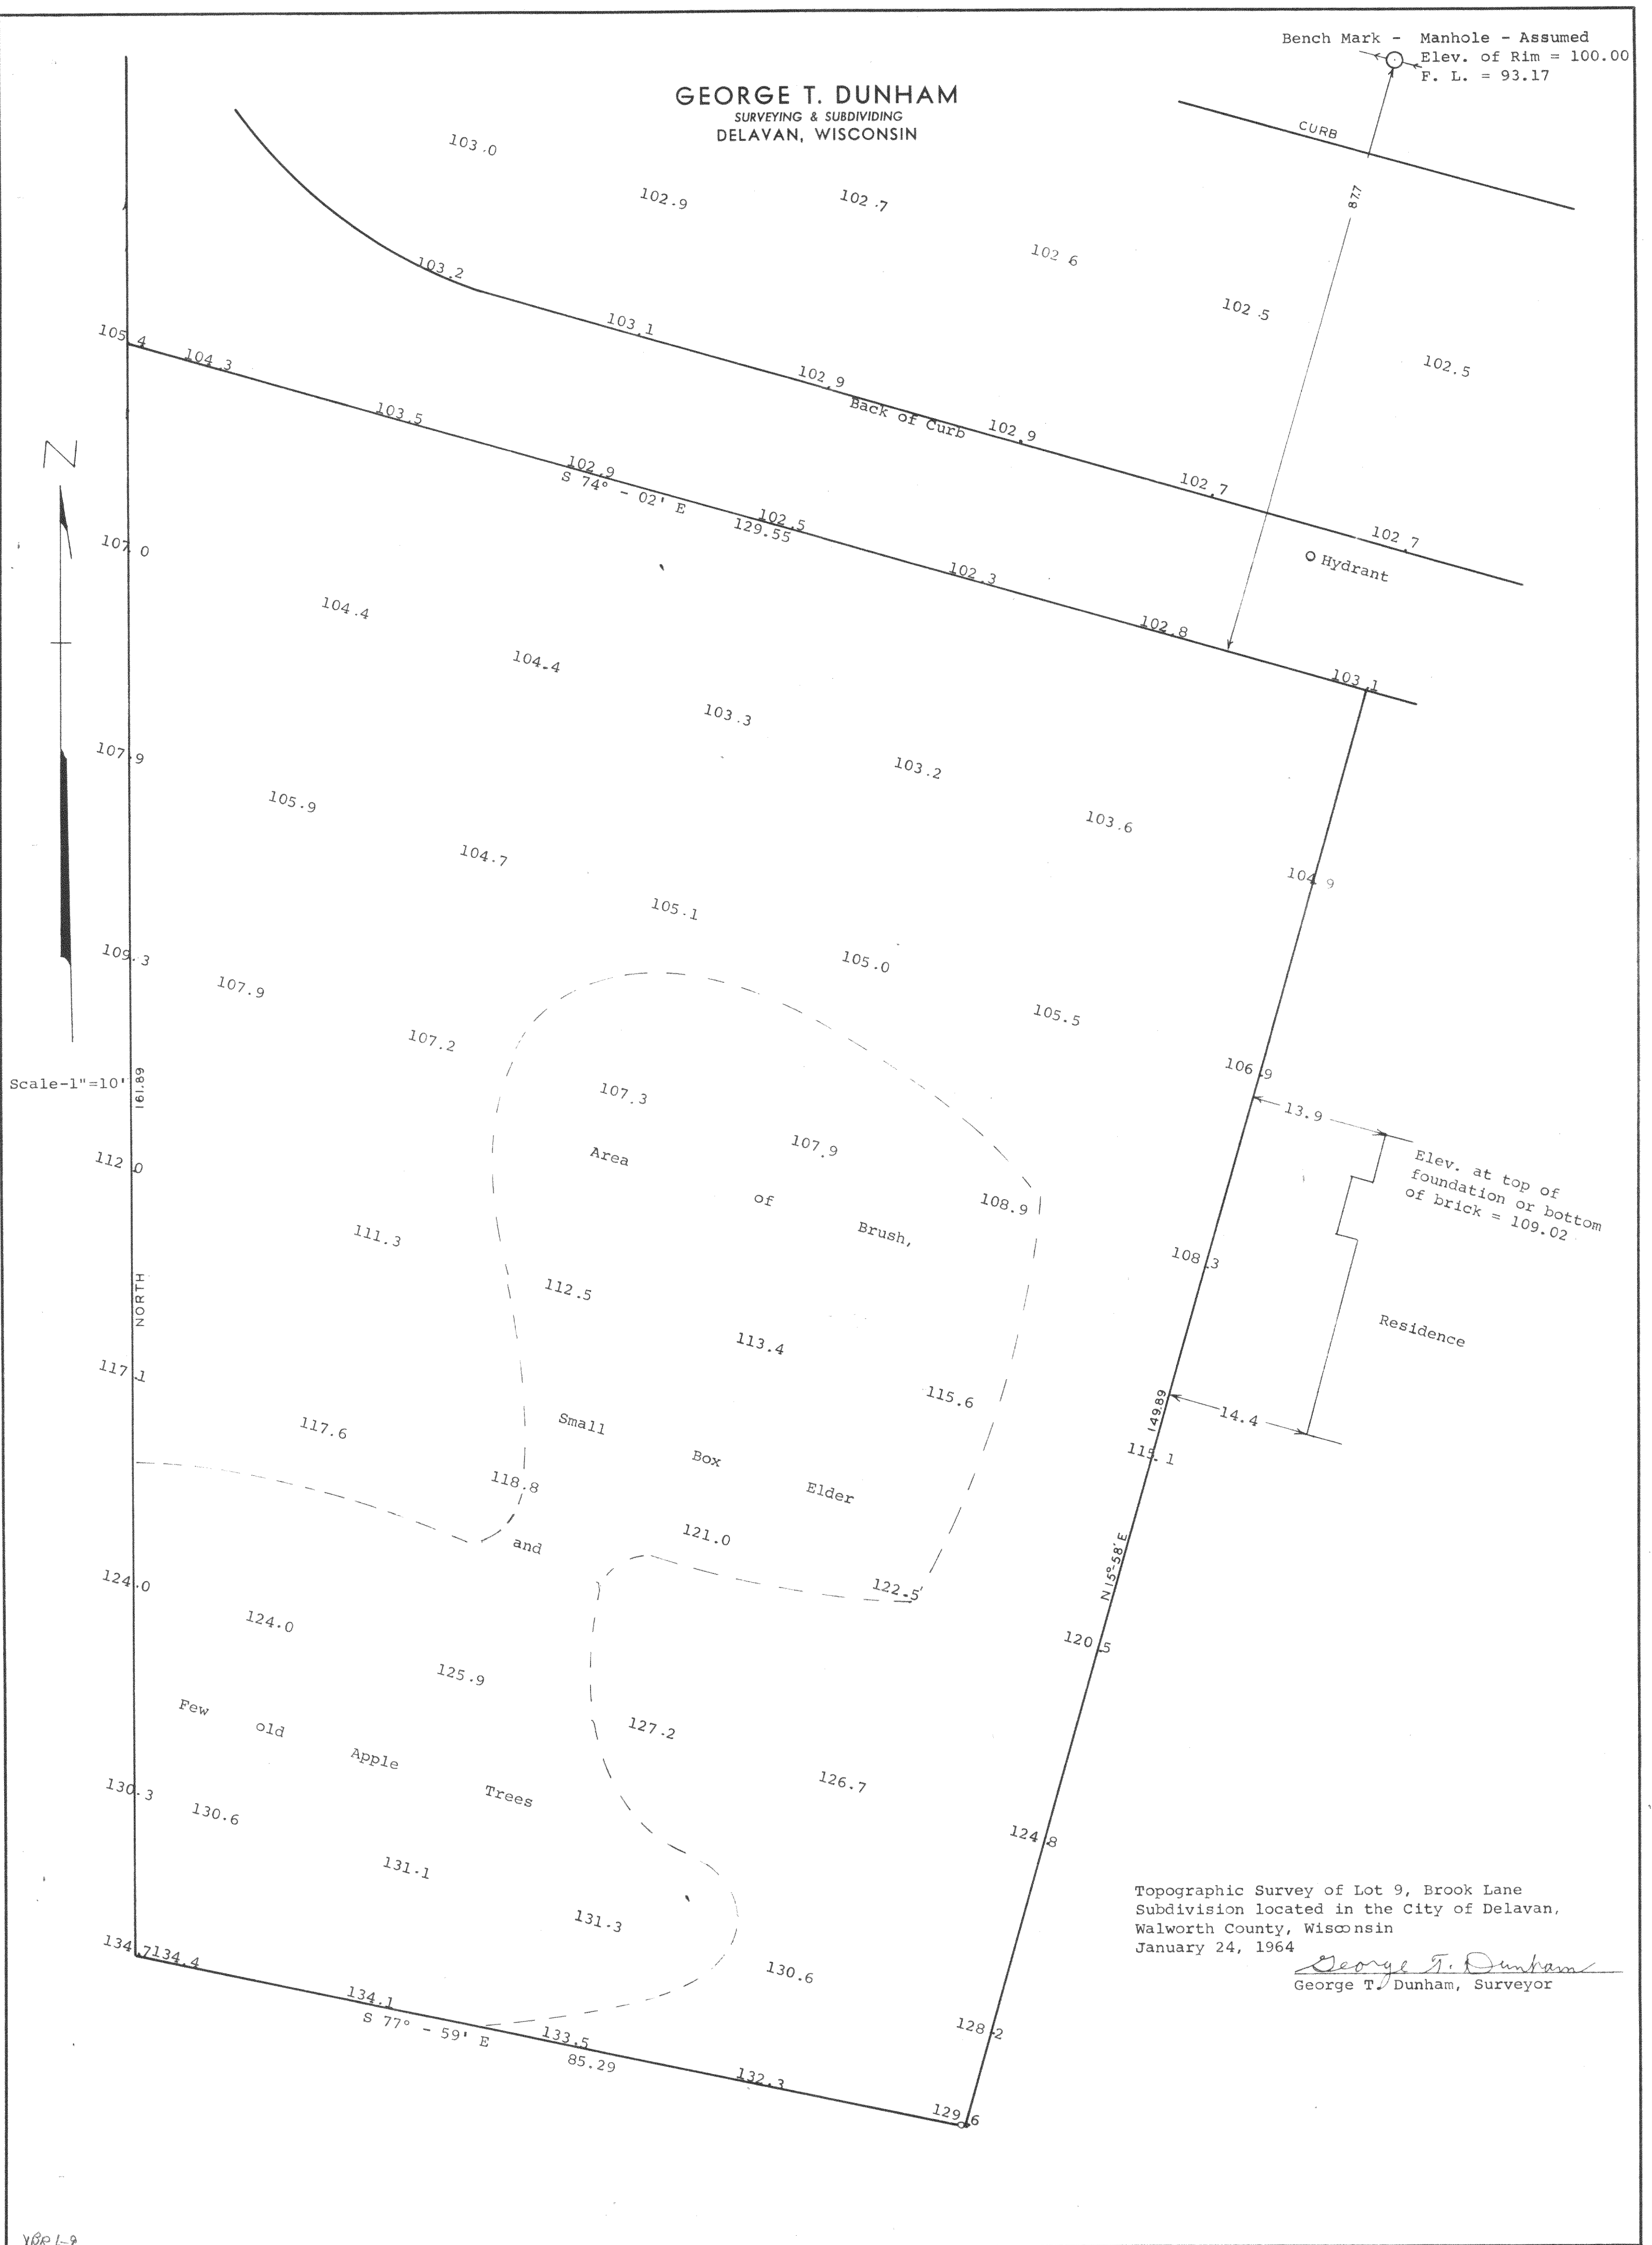

4 George T. Dunham
George T. Dunham, Surveyor