


GEORGE T. DUNHAM
SURVEYING & SUBDIVIDING
DELAVER, WISCONSIN

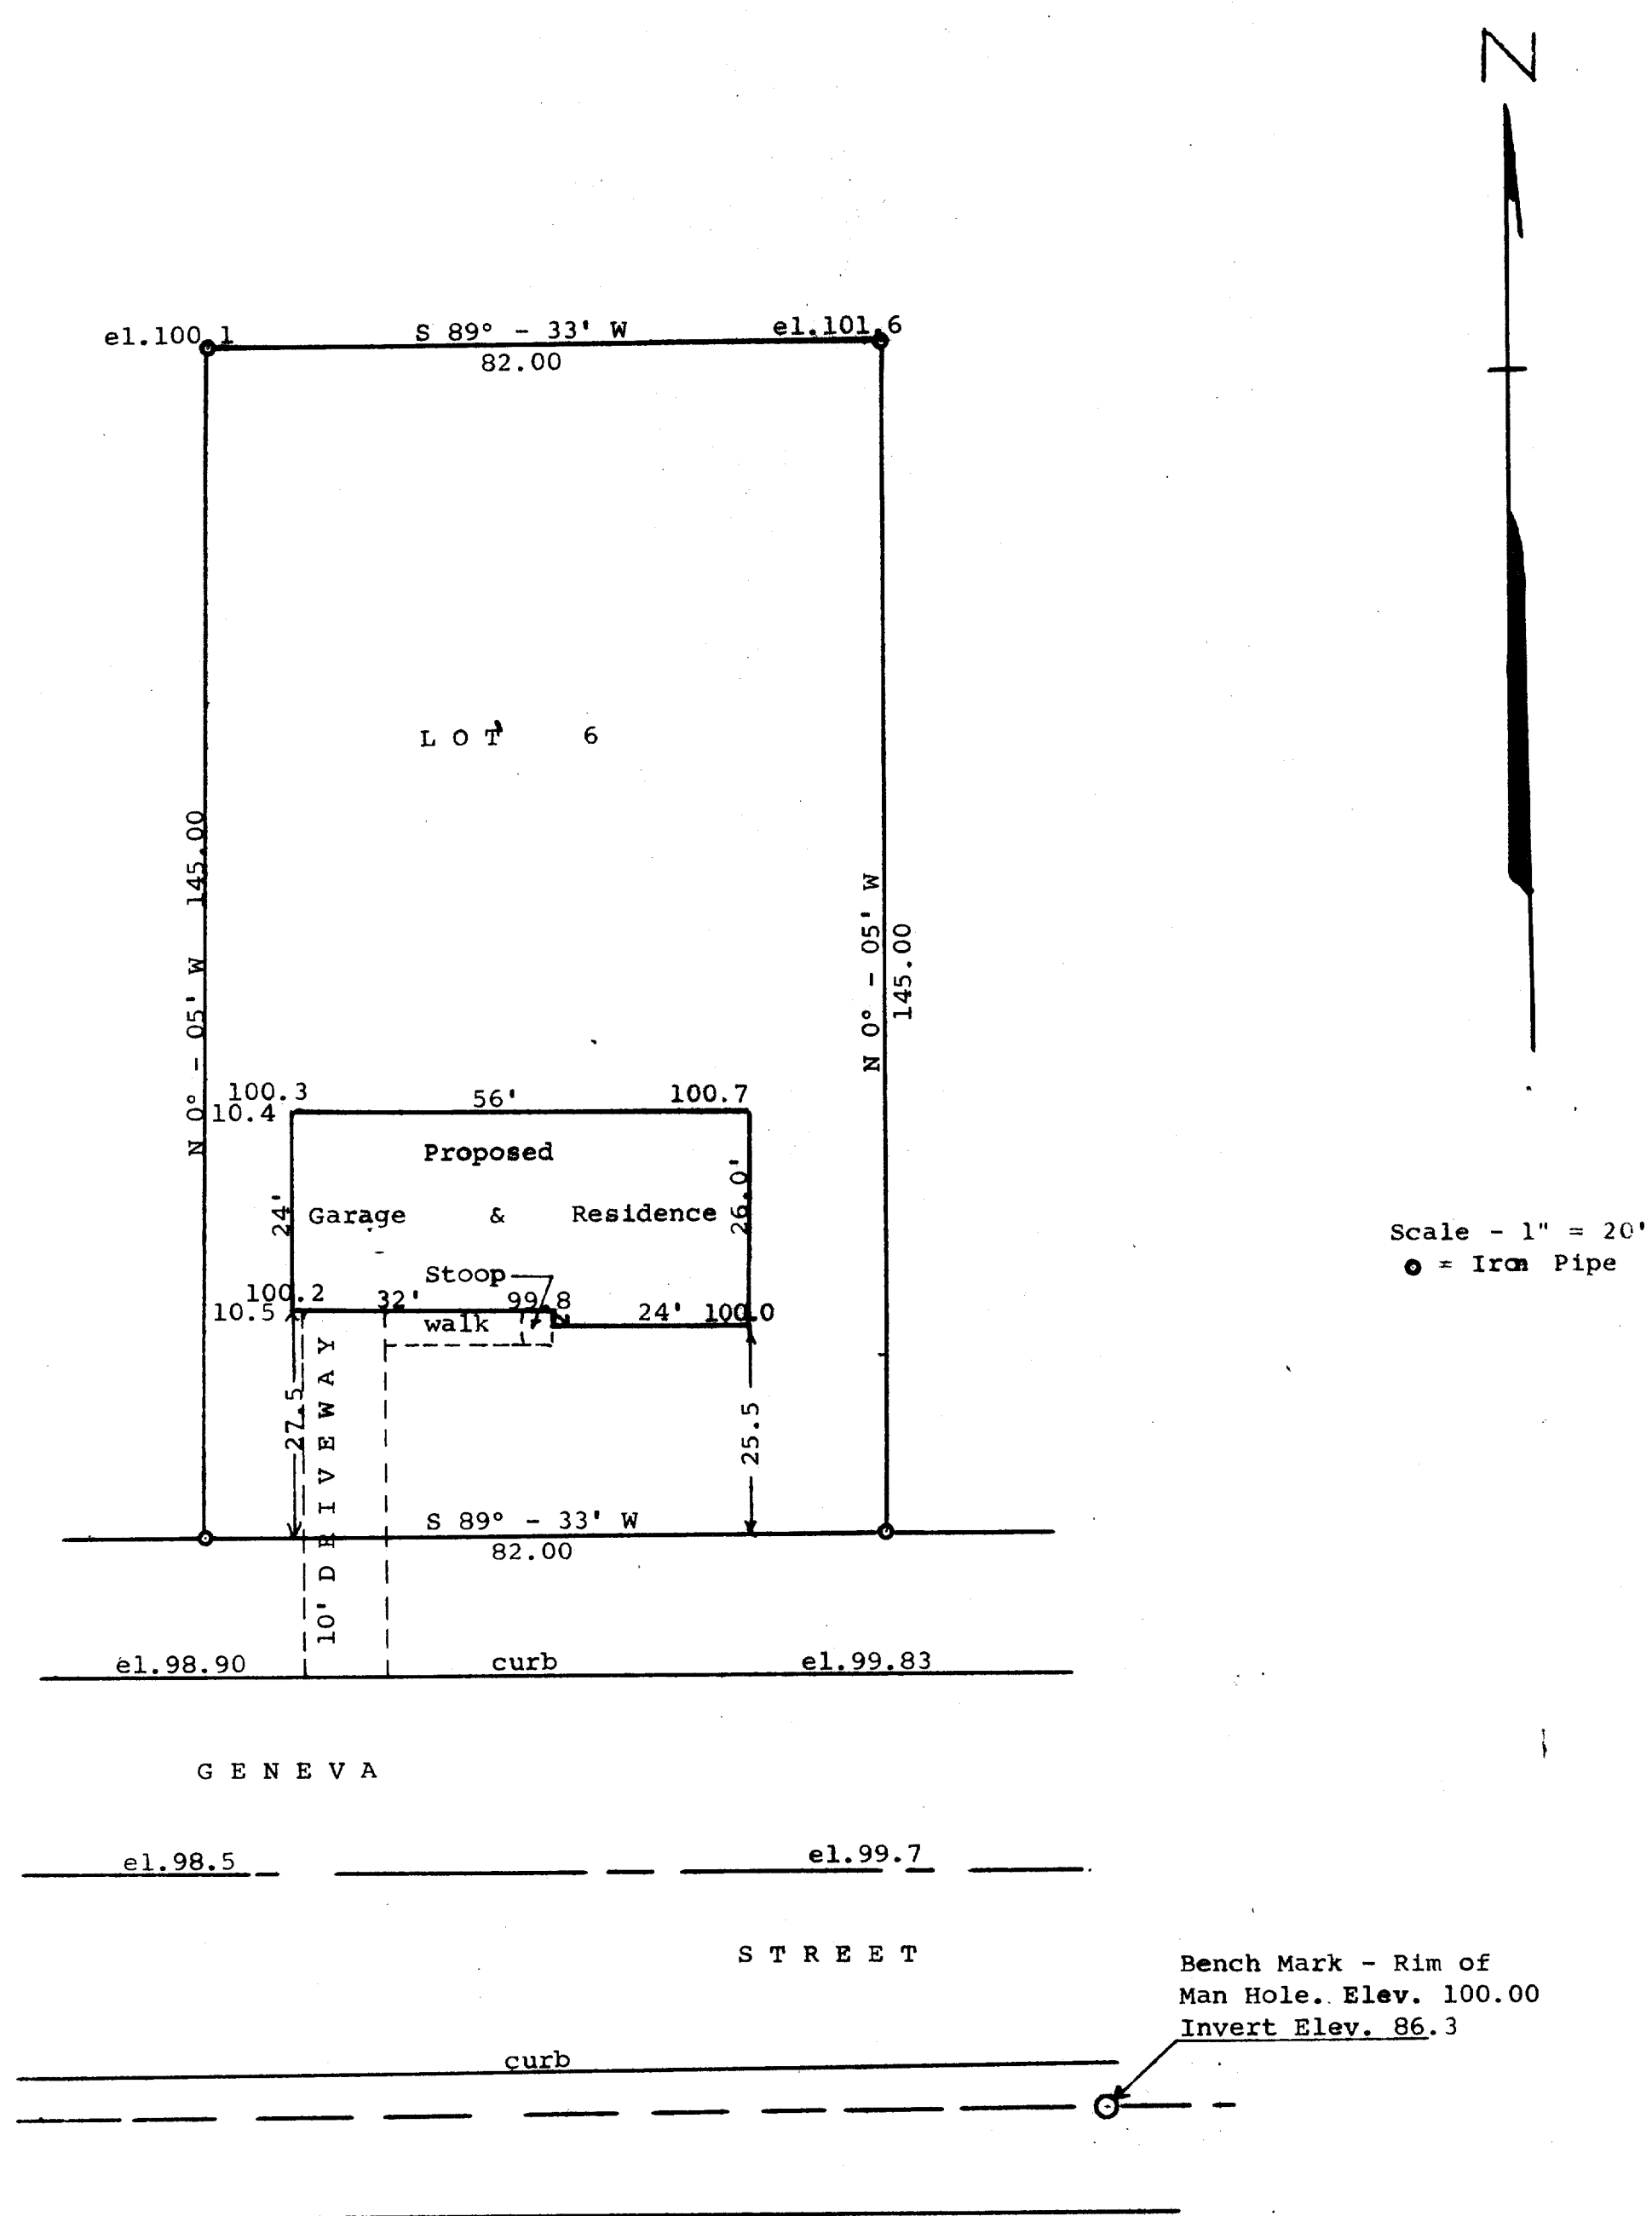

STATE OF WISCONSIN) ss
WALWORTH COUNTY)
I, George T. Dunham, Surveyor, do certify that I have surveyed the property described as follows,
Lot 6, Block 5 of Springs Park Subdivision located in the City of Delaver, Walworth County, Wisconsin and the above plat is an accurate survey and a true representation thereof and correctly shows the location of a proposed residence to be built on said property.
May 7, 1965

George T. Dunham
George T. Dunham, Surveyor