

GEORGE T. DUNHAM
SURVEYING & SUBDIVIDING
DELAVER, WISCONSIN


Note: 6" Gas Main along the north side of Geneva Street & 4" gas main along the south side of Geneva Street. For exact location call the office of Wisconsin Southern Gas Co. Delavan, Wisconsin.

Electric Power Line runs north-south parallel with the east line of the property and 100 feet east of the property.

Scale - 1" = 20'
O = Iron Pipe
X = Cross in Concrete
T = Tree

Bench Mark -
Rim of Manhole - Assumed
Elev. = 100.00
Depth according to
City Records 19.54'

101.07	4' sidewalk	101.72	102.43	103.09	103.39	103.08	805.50	103.13
100.56	Overhead Telephone Cable	101.23	101.91	102.40	102.53	102.04		
100.05	curb	100.76	101.45	102.13	101.89	102.04		
	Sanitary Sewer							

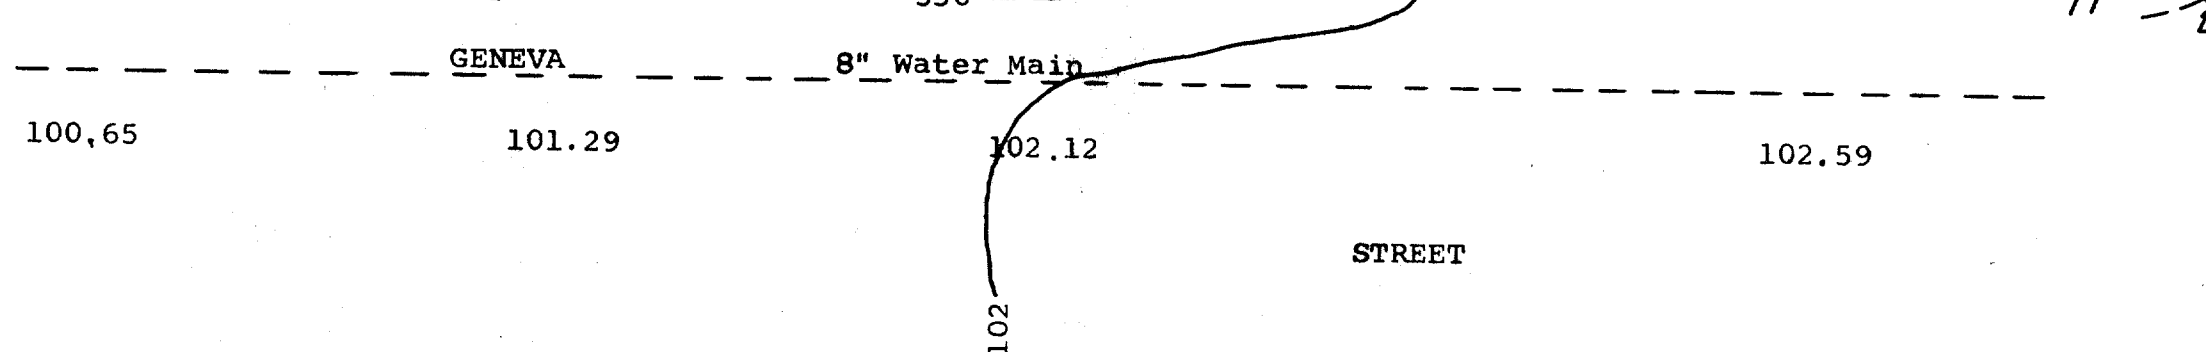

Plat of survey of a parcel of land located in the Southwest 1/4 of Section 17, T 2 N, R 16 E, City of Delavan, Walworth County, Wisconsin.
January 16, 1970

George T. Dunham
George T. Dunham, Surveyor