


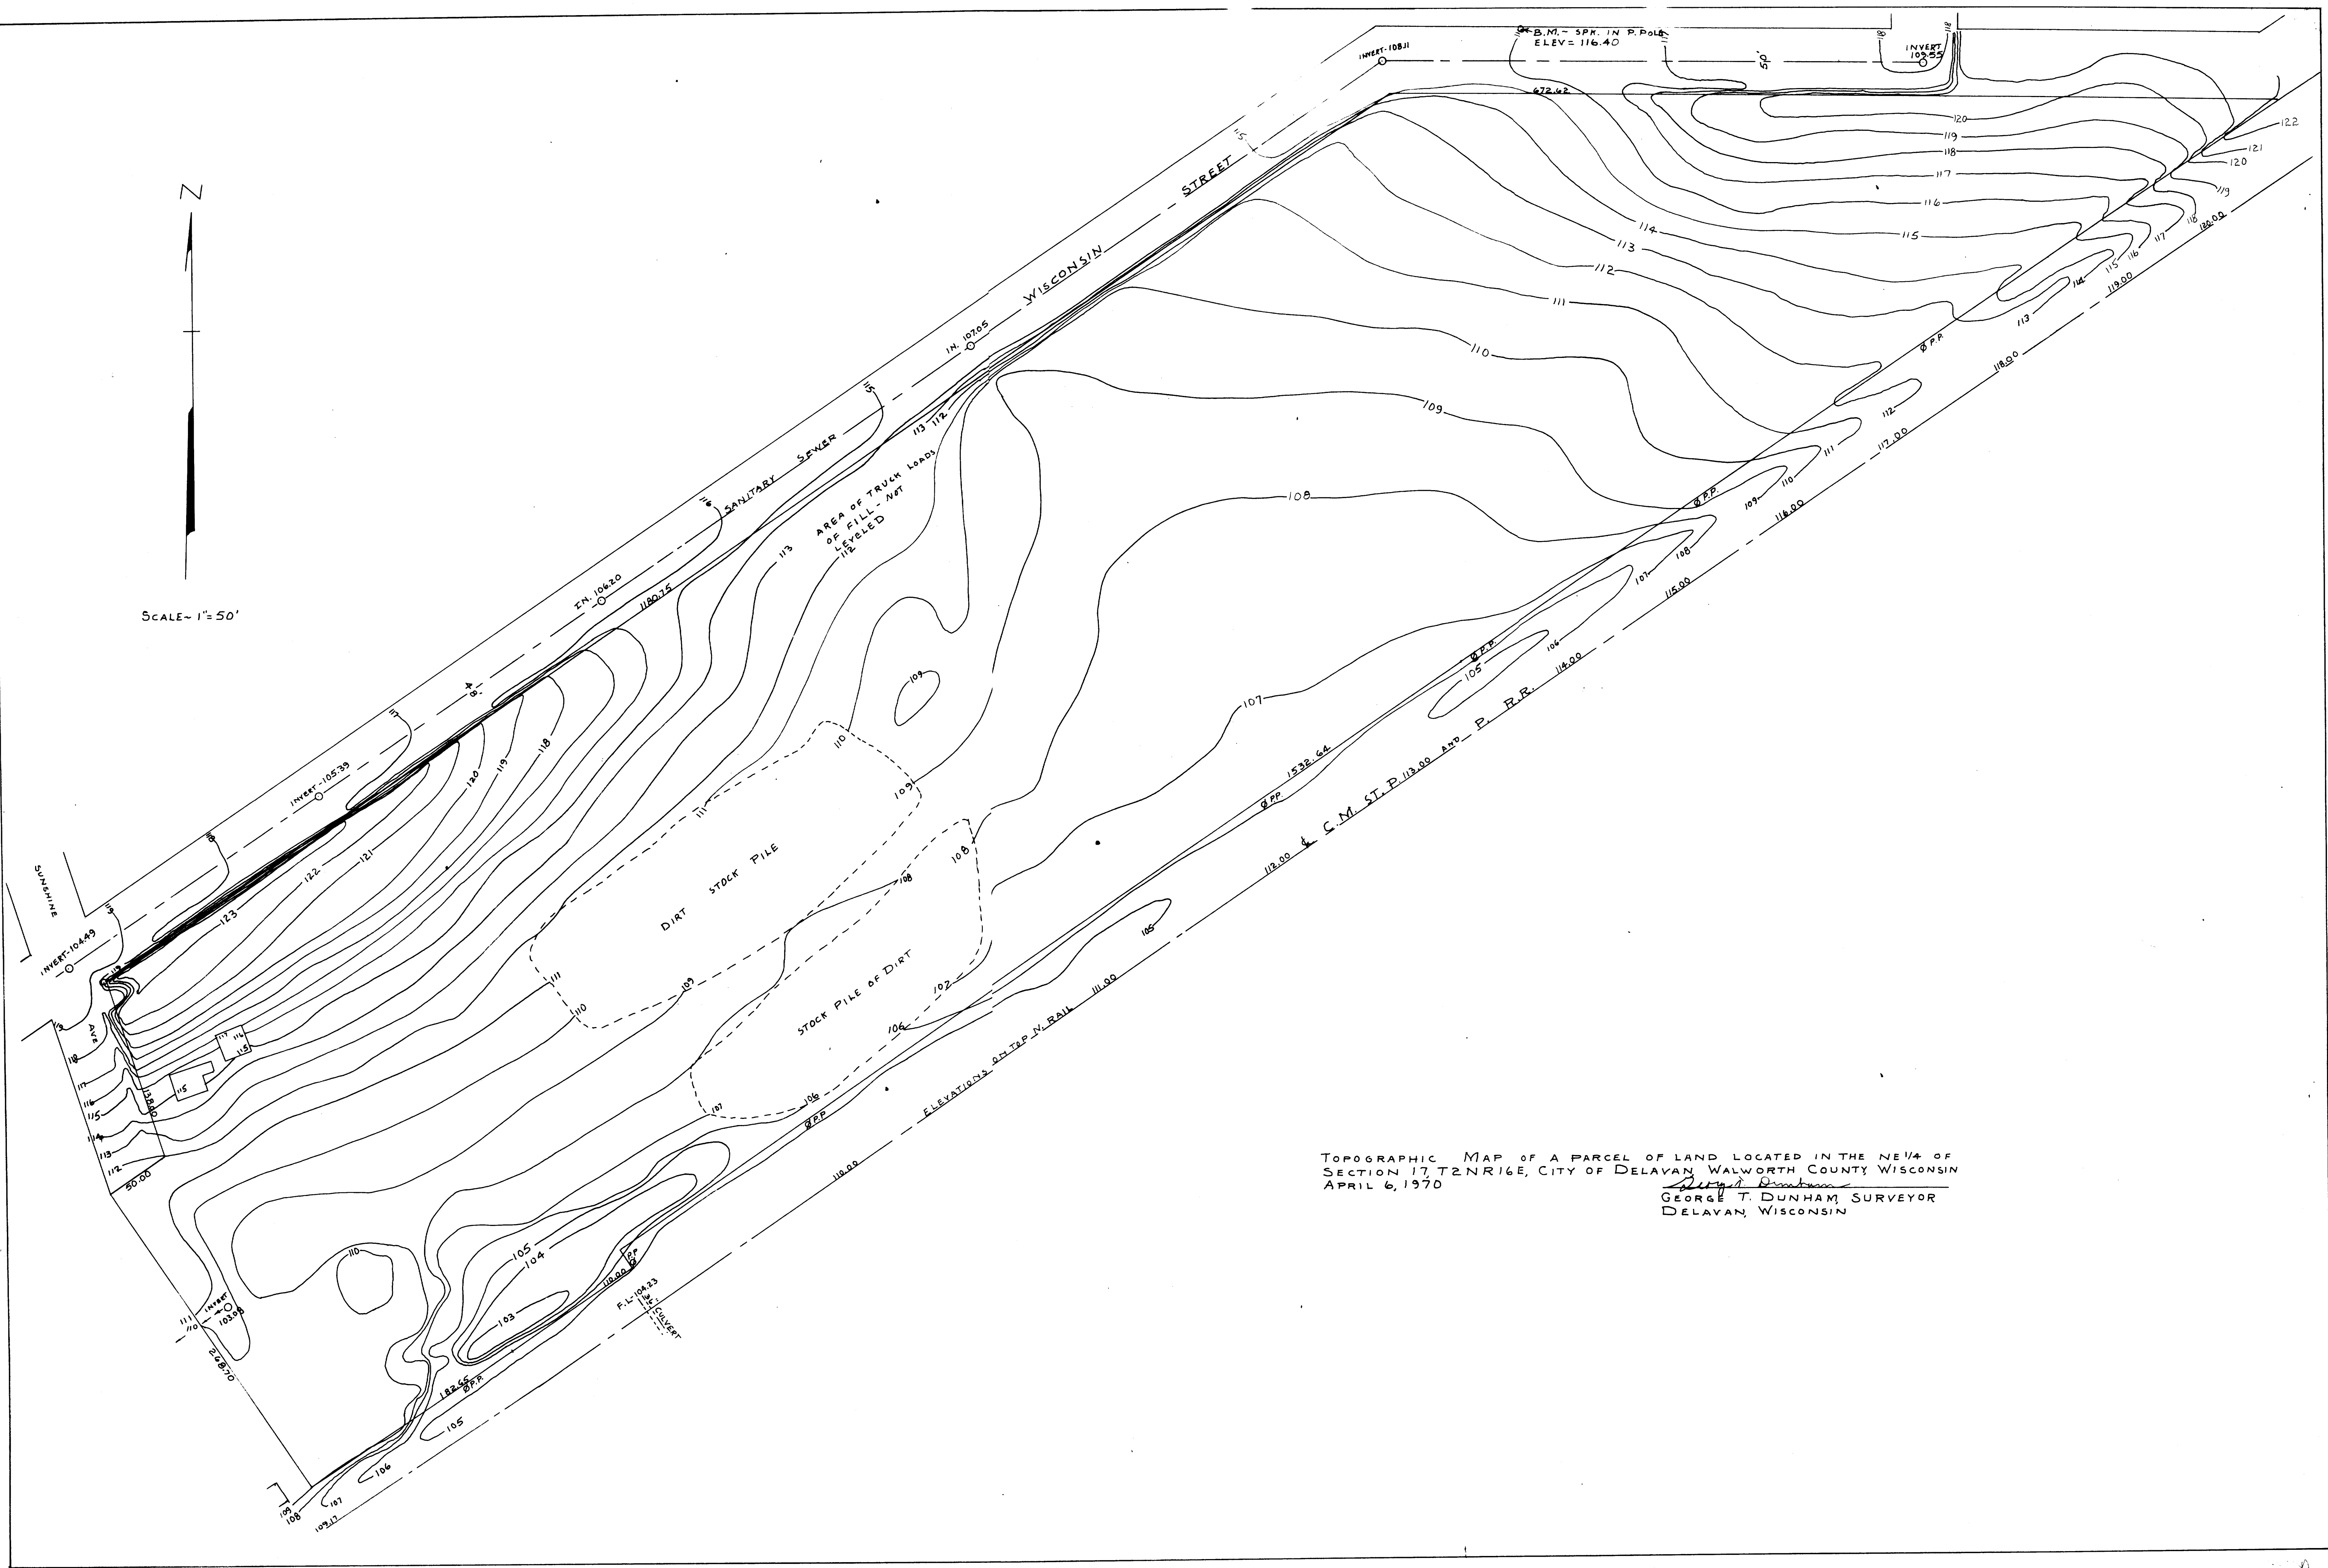

TOPOGRAPHIC MAP OF A PARCEL OF LAND LOCATED IN THE NE 1/4 OF
SECTION 17, T2N R16E, CITY OF DELAVAN, WALWORTH COUNTY, WISCONSIN
APRIL 6, 1970
George T. Dunham
GEORGE T. DUNHAM, SURVEYOR
DELAVAN, WISCONSIN