


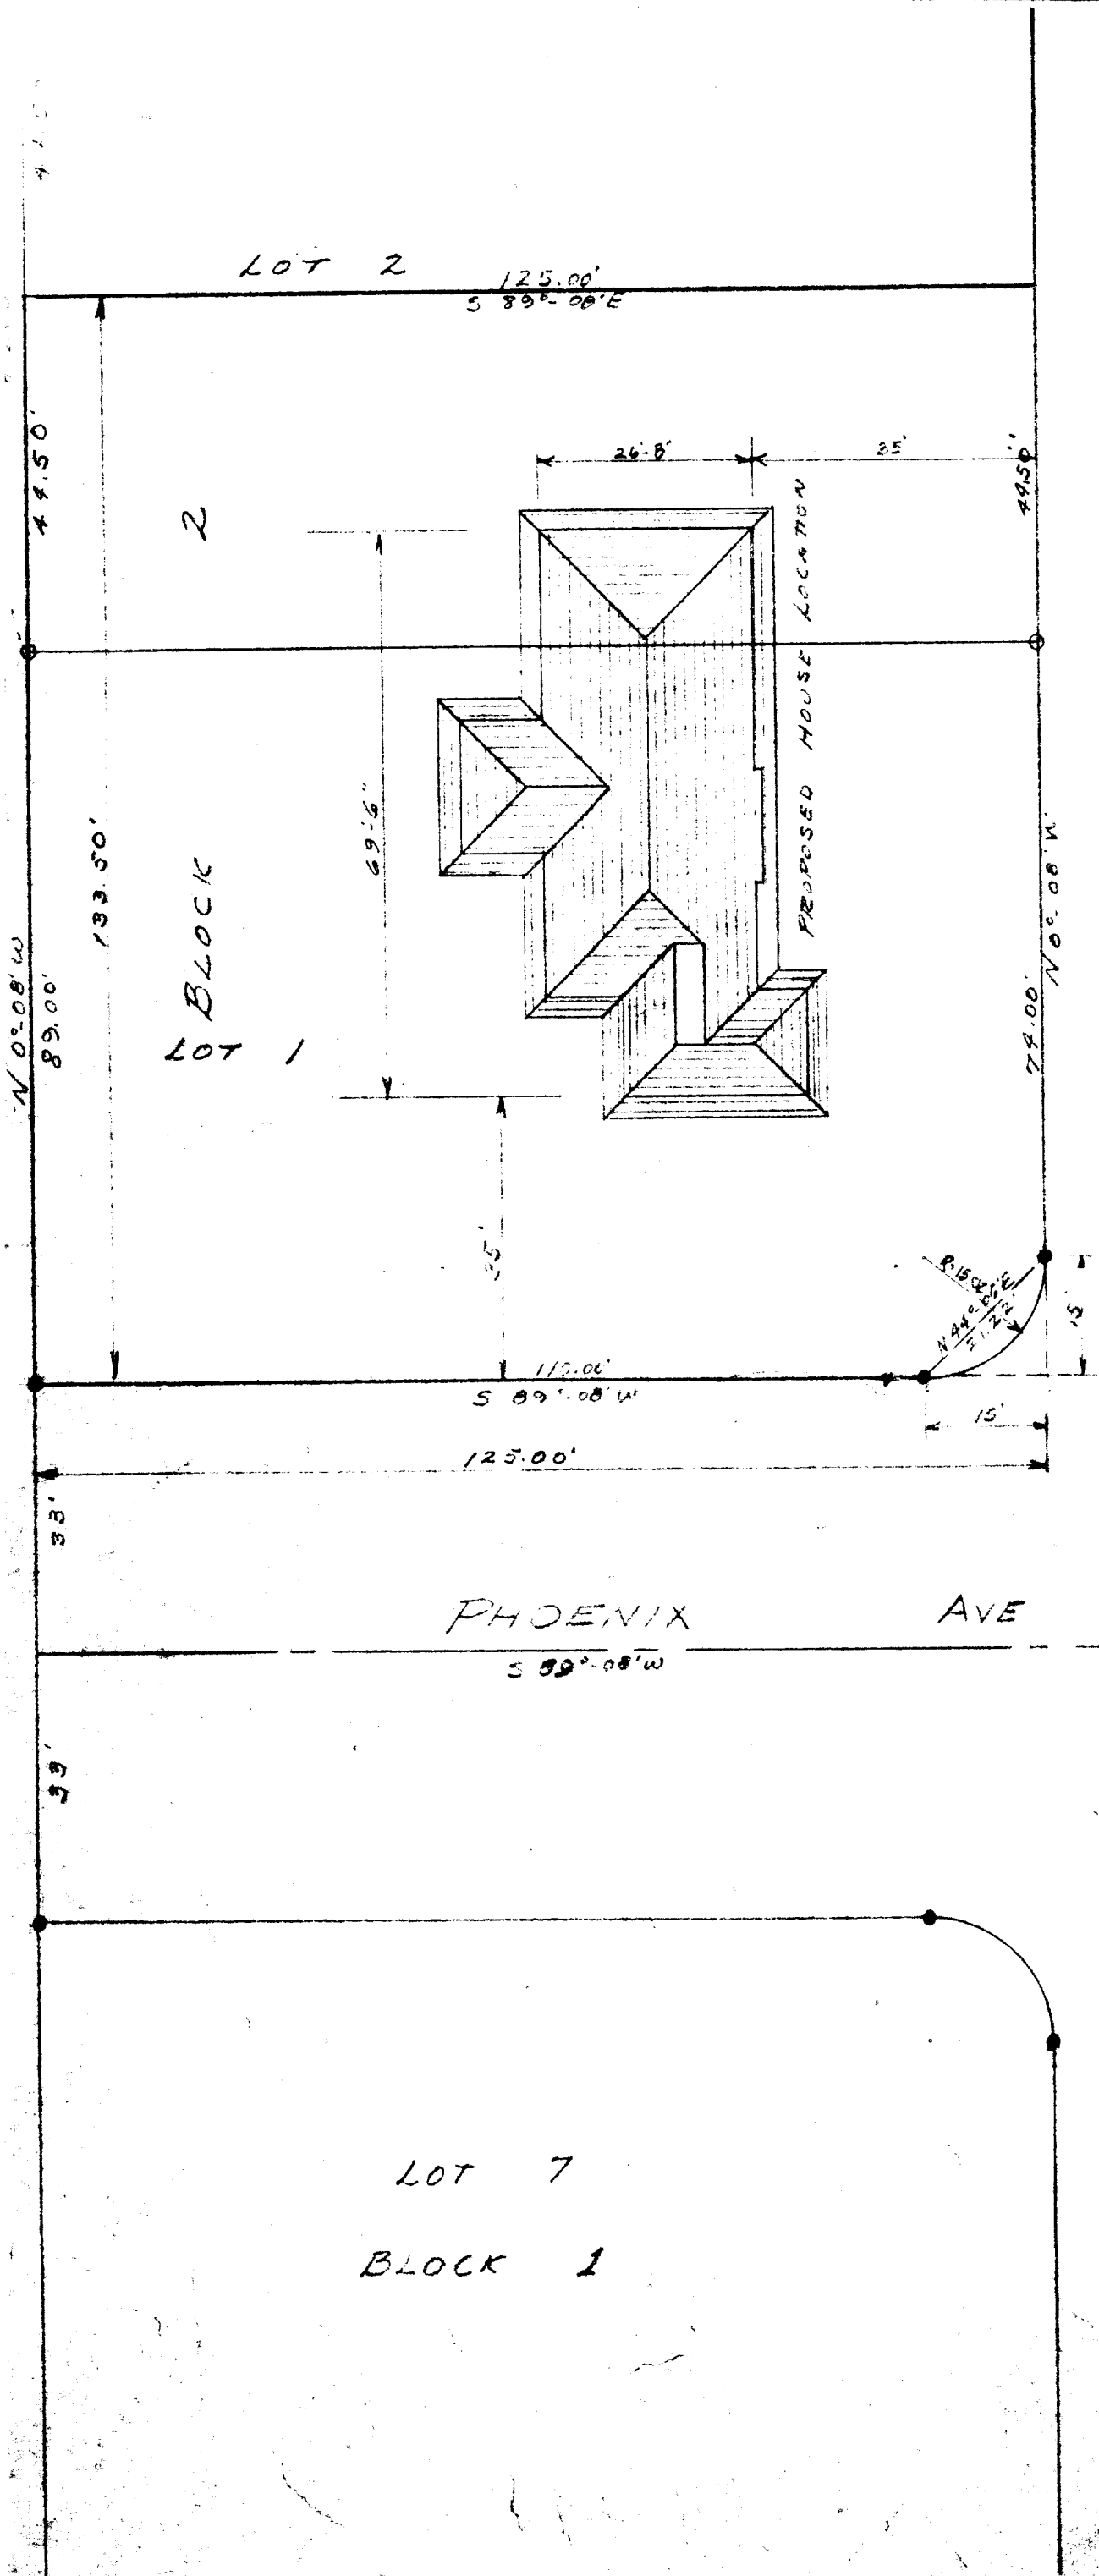

ALDER AVE

N 02° 08' W

PLOT PLAN OF RESIDENCE
FOR
MR AND MRS GEORGE ALDER

- CONCRETE MONUMENT
- IRON PIPE



PLAT OF SURVEY
OF
LOT 1 AND NORTH 1/2 OF LOT 2 OF
BLOCK 2 OF ALLYNHUST SUBDIVISION
PART OF SECTION 17 AND 20, T21N R16E
WALWORTH COUNTY, WISCONSIN

2-435

PLAT OF SURVEY

DATE SURVEYED 1945