


GEORGE T. DUNHAM
SURVEYING & SUBDIVIDING
DELAVAN, WISCONSIN

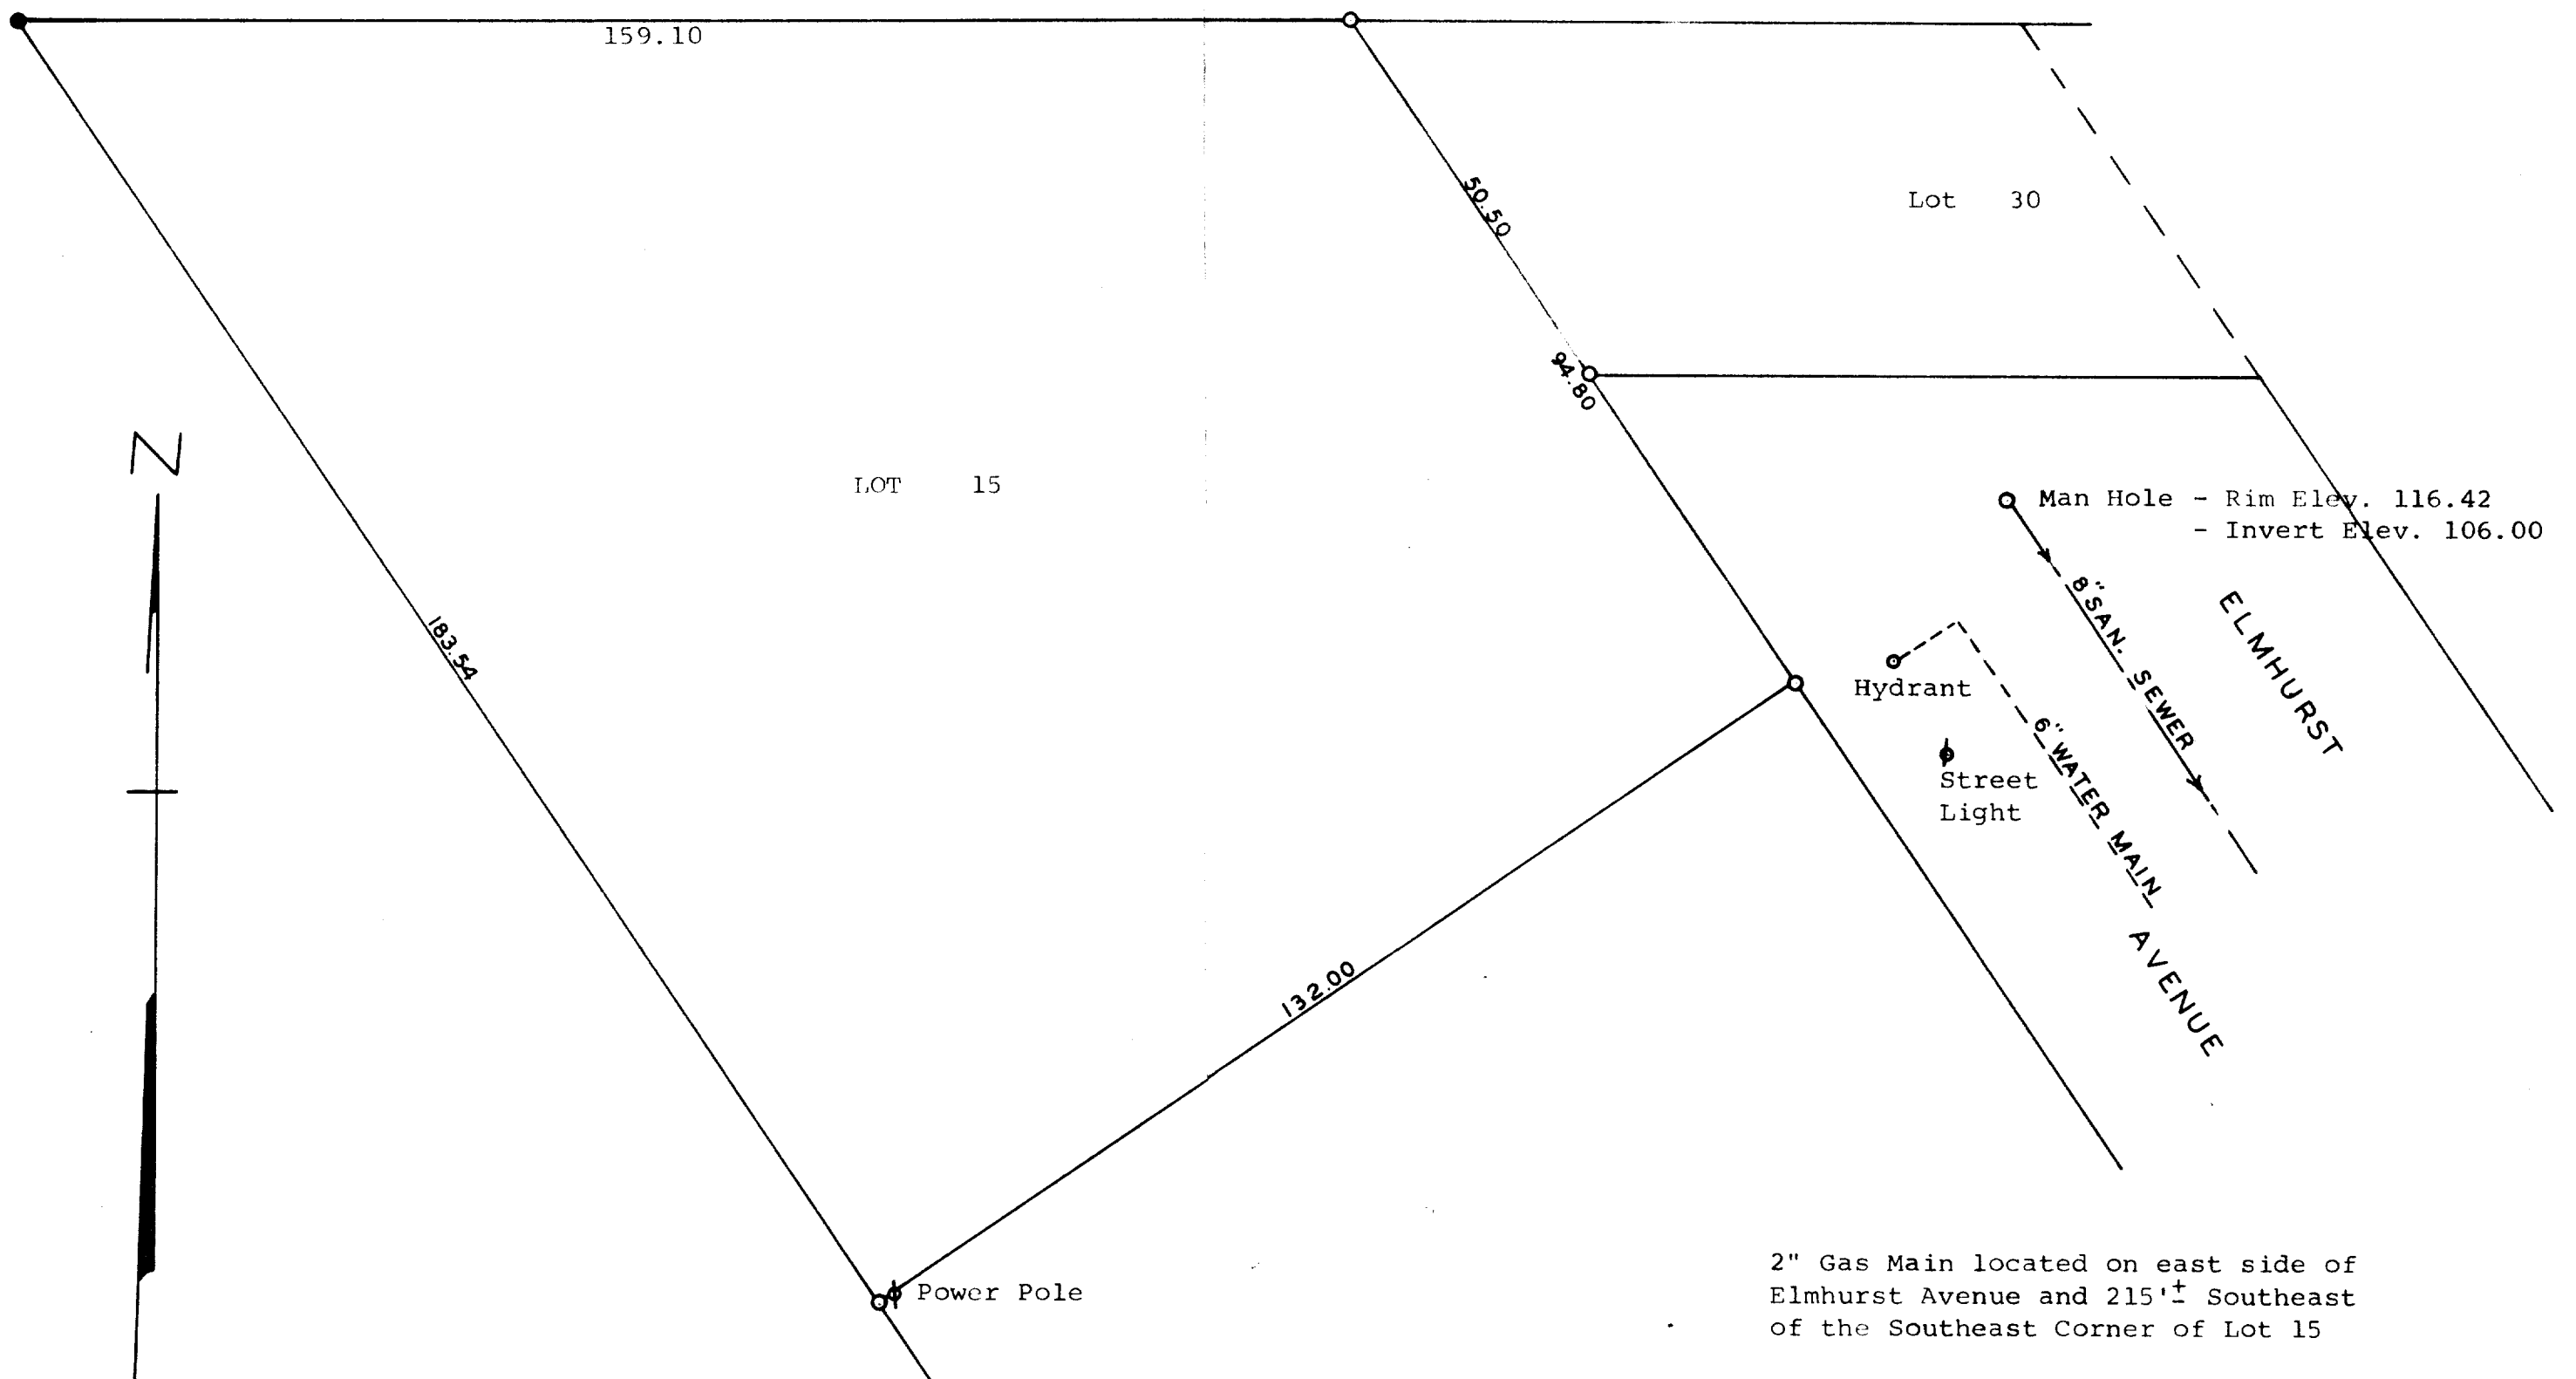

Scale - 1" = 20'
○ = Iron Pipe
● = Concrete Monument

Plat of survey of Lot 15 of Benning's Subdivision located
in the City of Delavan, Walworth County, Wisconsin.
July 10, 1971

George T. Dunham
George T. Dunham, Surveyor

