



GEORGE T. DUNHAM  
SURVEYING & SUBDIVIDING  
DELAVER, WISCONSIN

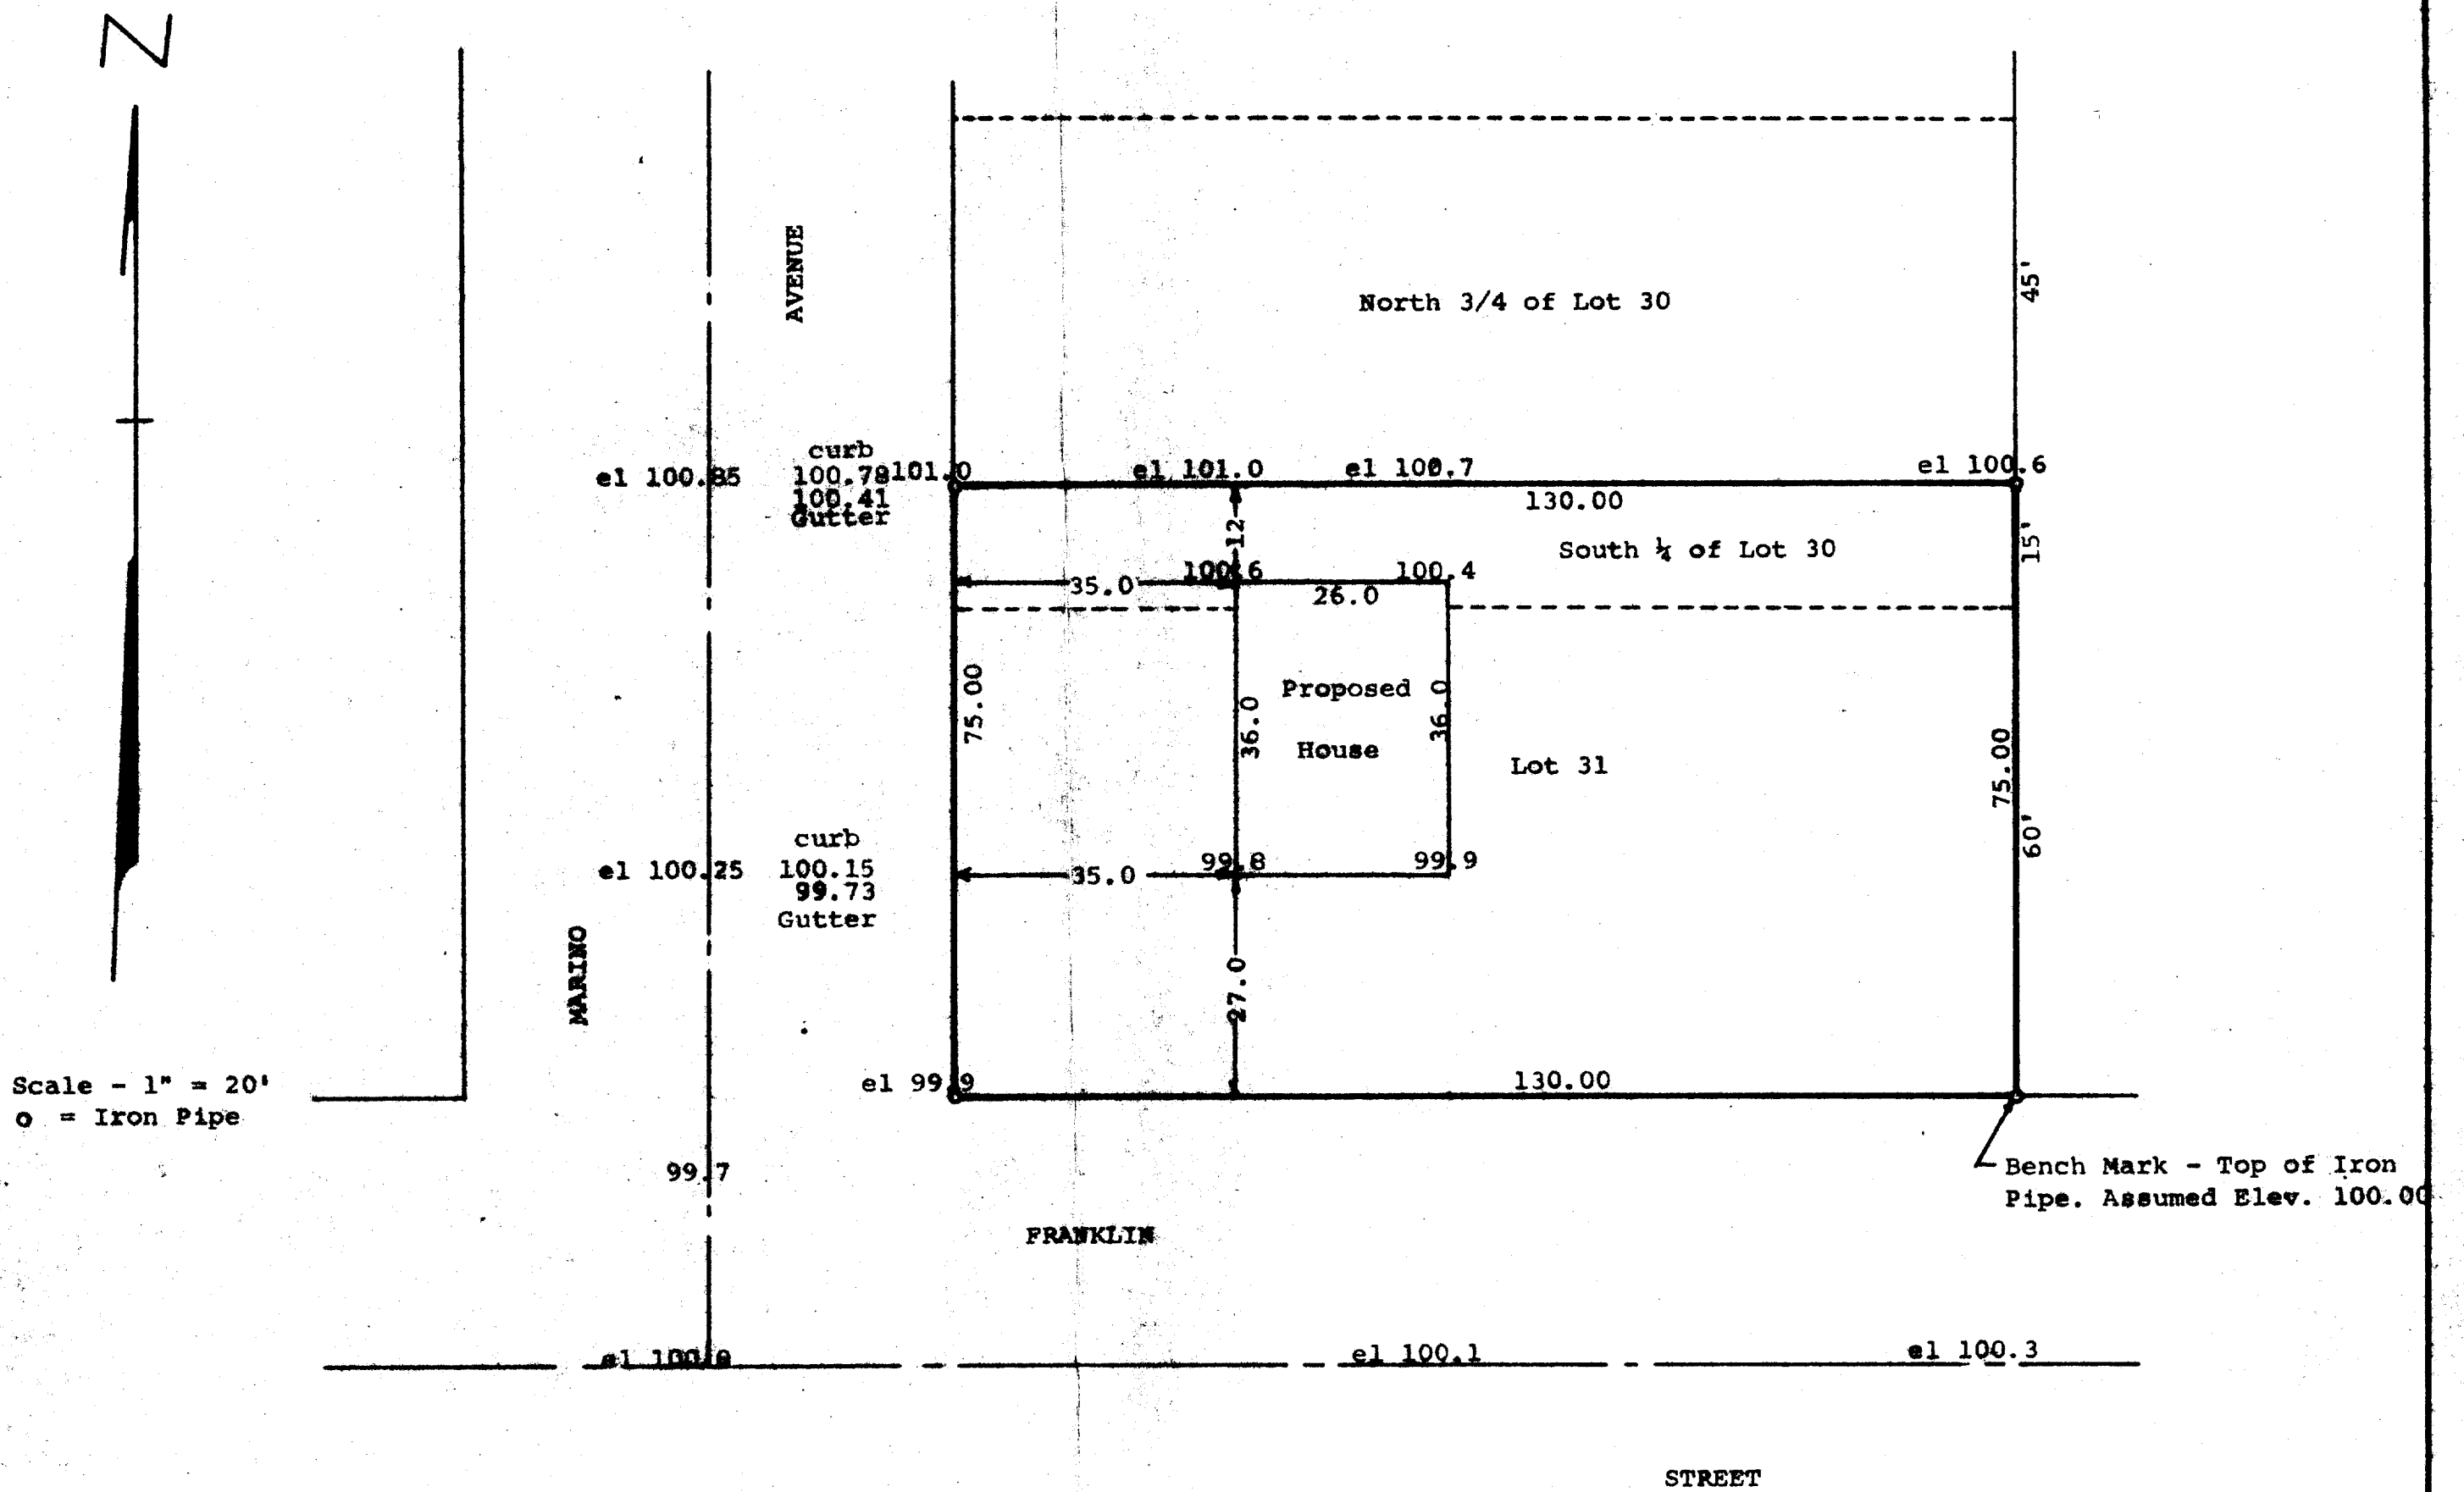

STATE OF WISCONSIN)  
COUNTY OF WALWORTH)

I, George T. Dunham, Surveyor, certify that I have surveyed the property described as follows,  
The South 1/4 of Lot 30 and all of Lot 31 in Mar-Del Estates, a subdivision located in the City of Delaver, Walworth County, Wisconsin,  
and that the above plat is an accurate survey and a true representation thereof, and correctly shows the exterior boundary lines and location of the house to be built on said property and the correct measurements thereof.  
February 16, 1972

*George T. Dunham*  
George T. Dunham, Surveyor

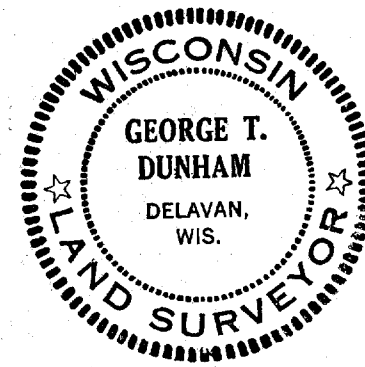

2-461