


GEORGE T. DUNHAM
SURVEYING & SUBDIVIDING
DELAVAN, WISCONSIN

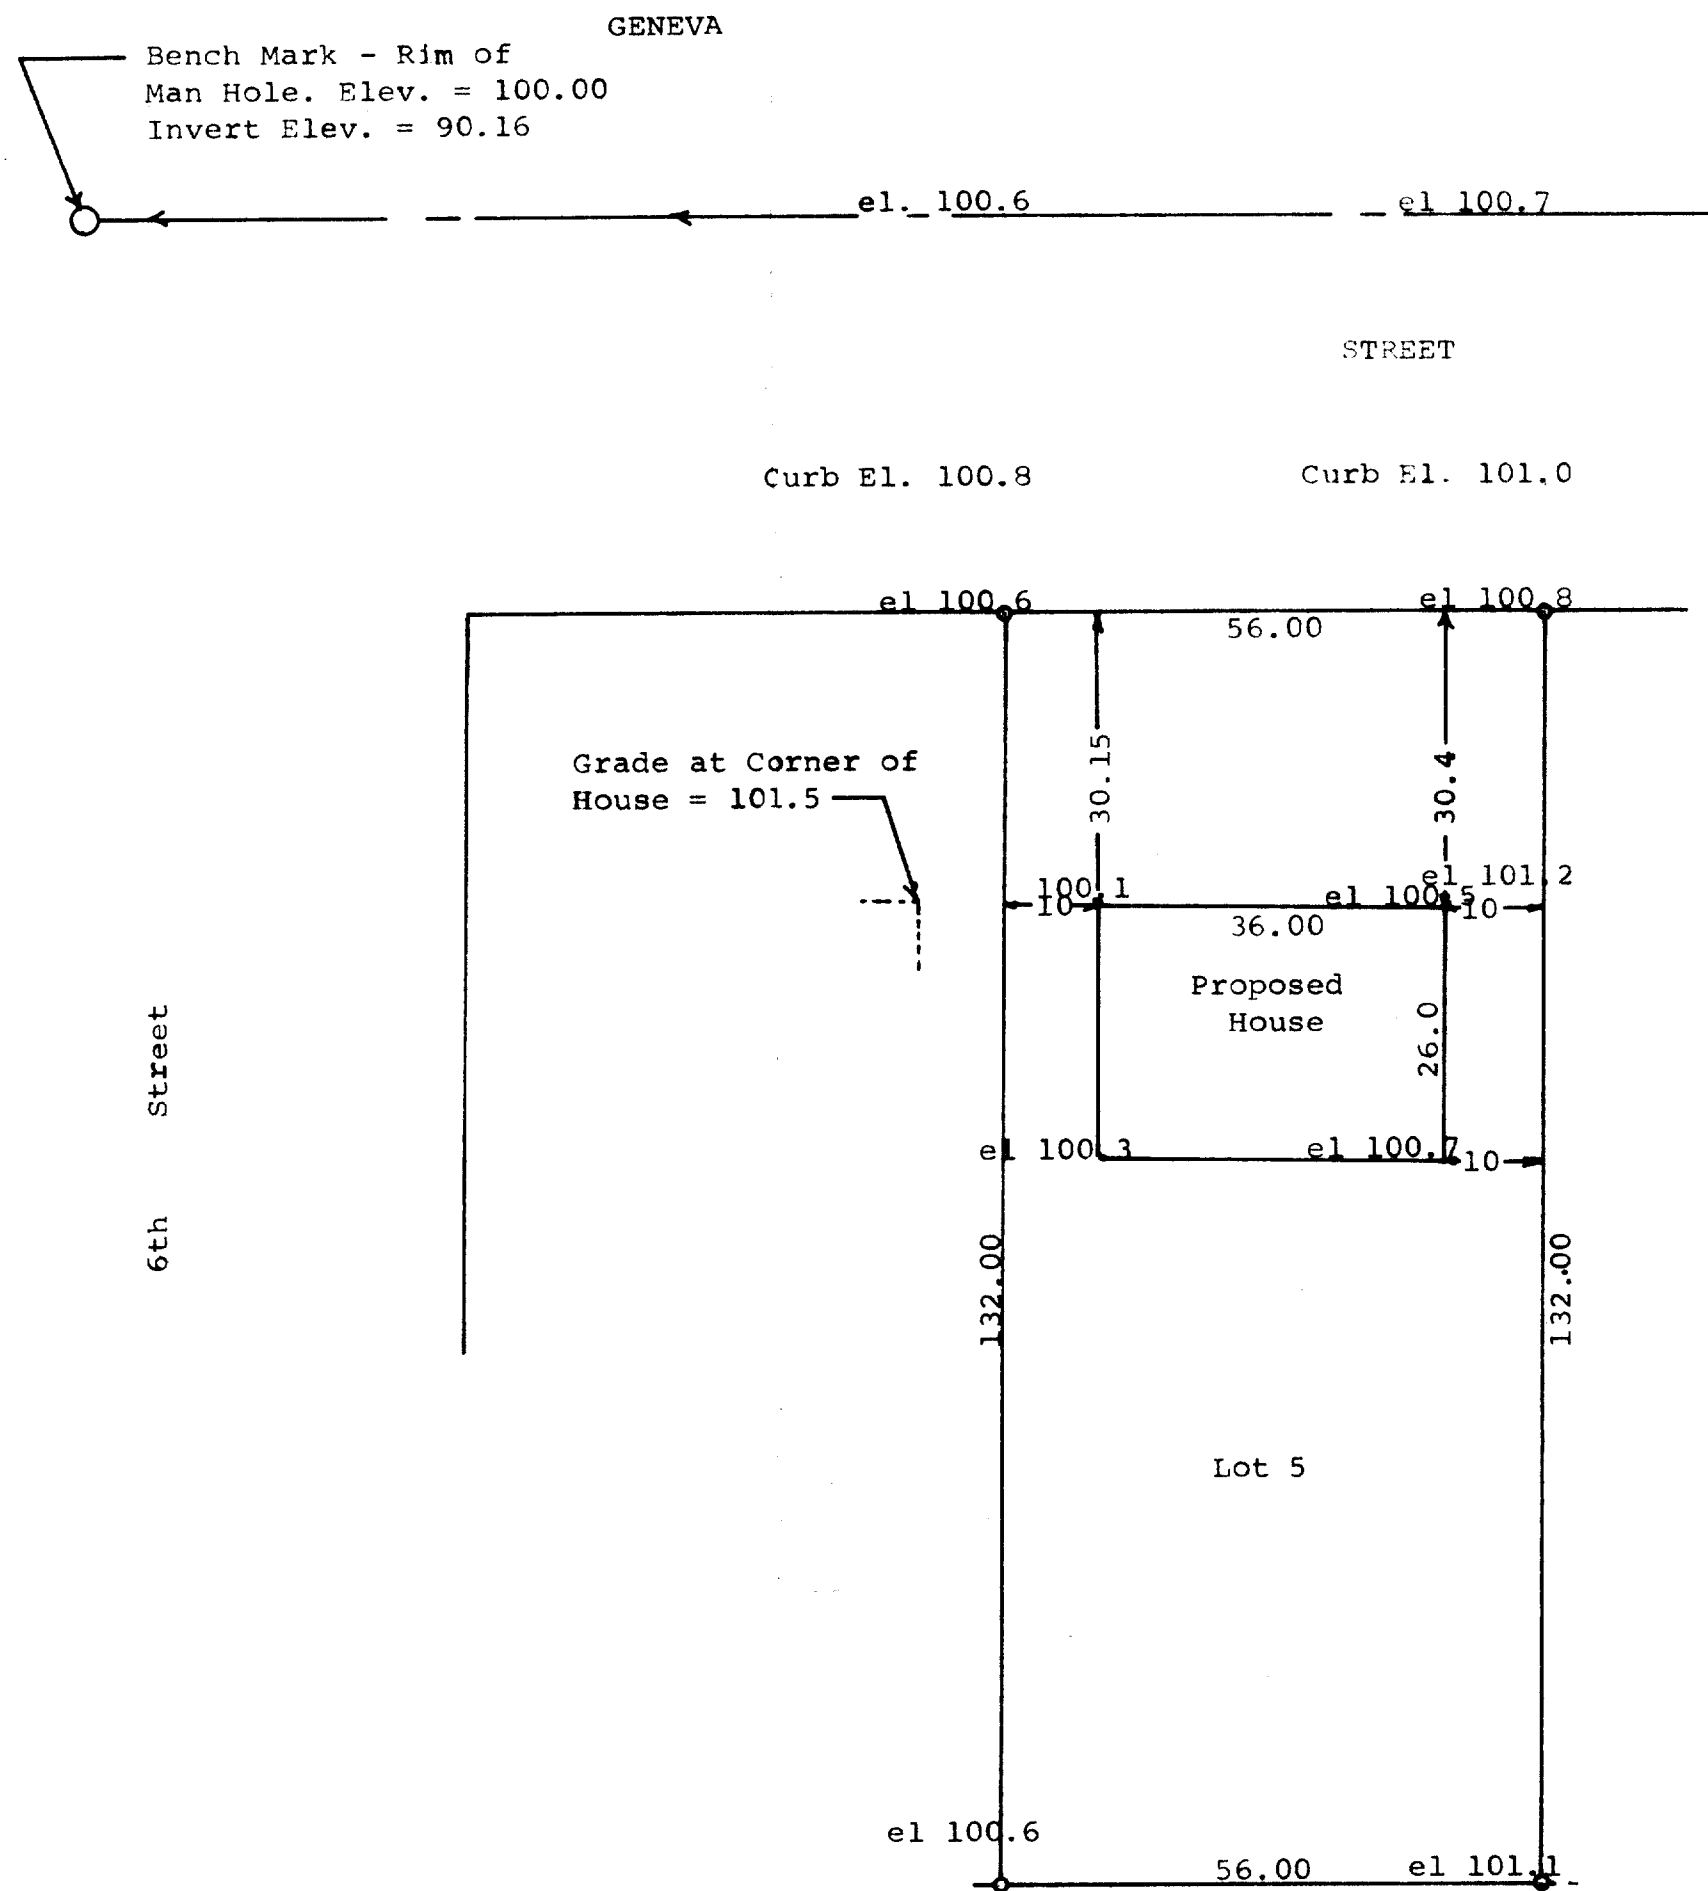

Scale - 1" = 20'
o = Iron Pipe

STATE OF WISCONSIN)
COUNTY OF WALWORTH) SS

I, George T. Dunham, Surveyor, certify that I have surveyed
the property described as follows.

Lot 5, Block 3 of Fairview Heights Addition to the City of
Delavan, Walworth County, Wisconsin.

and that the above plat is an accurate survey and a true representation
thereof and correctly shows the exterior boundary lines and the location
of the proposed house to be built thereon and the correct measurements
thereof.

December 7, 1971

George T. Dunham
George T. Dunham, Surveyor

