
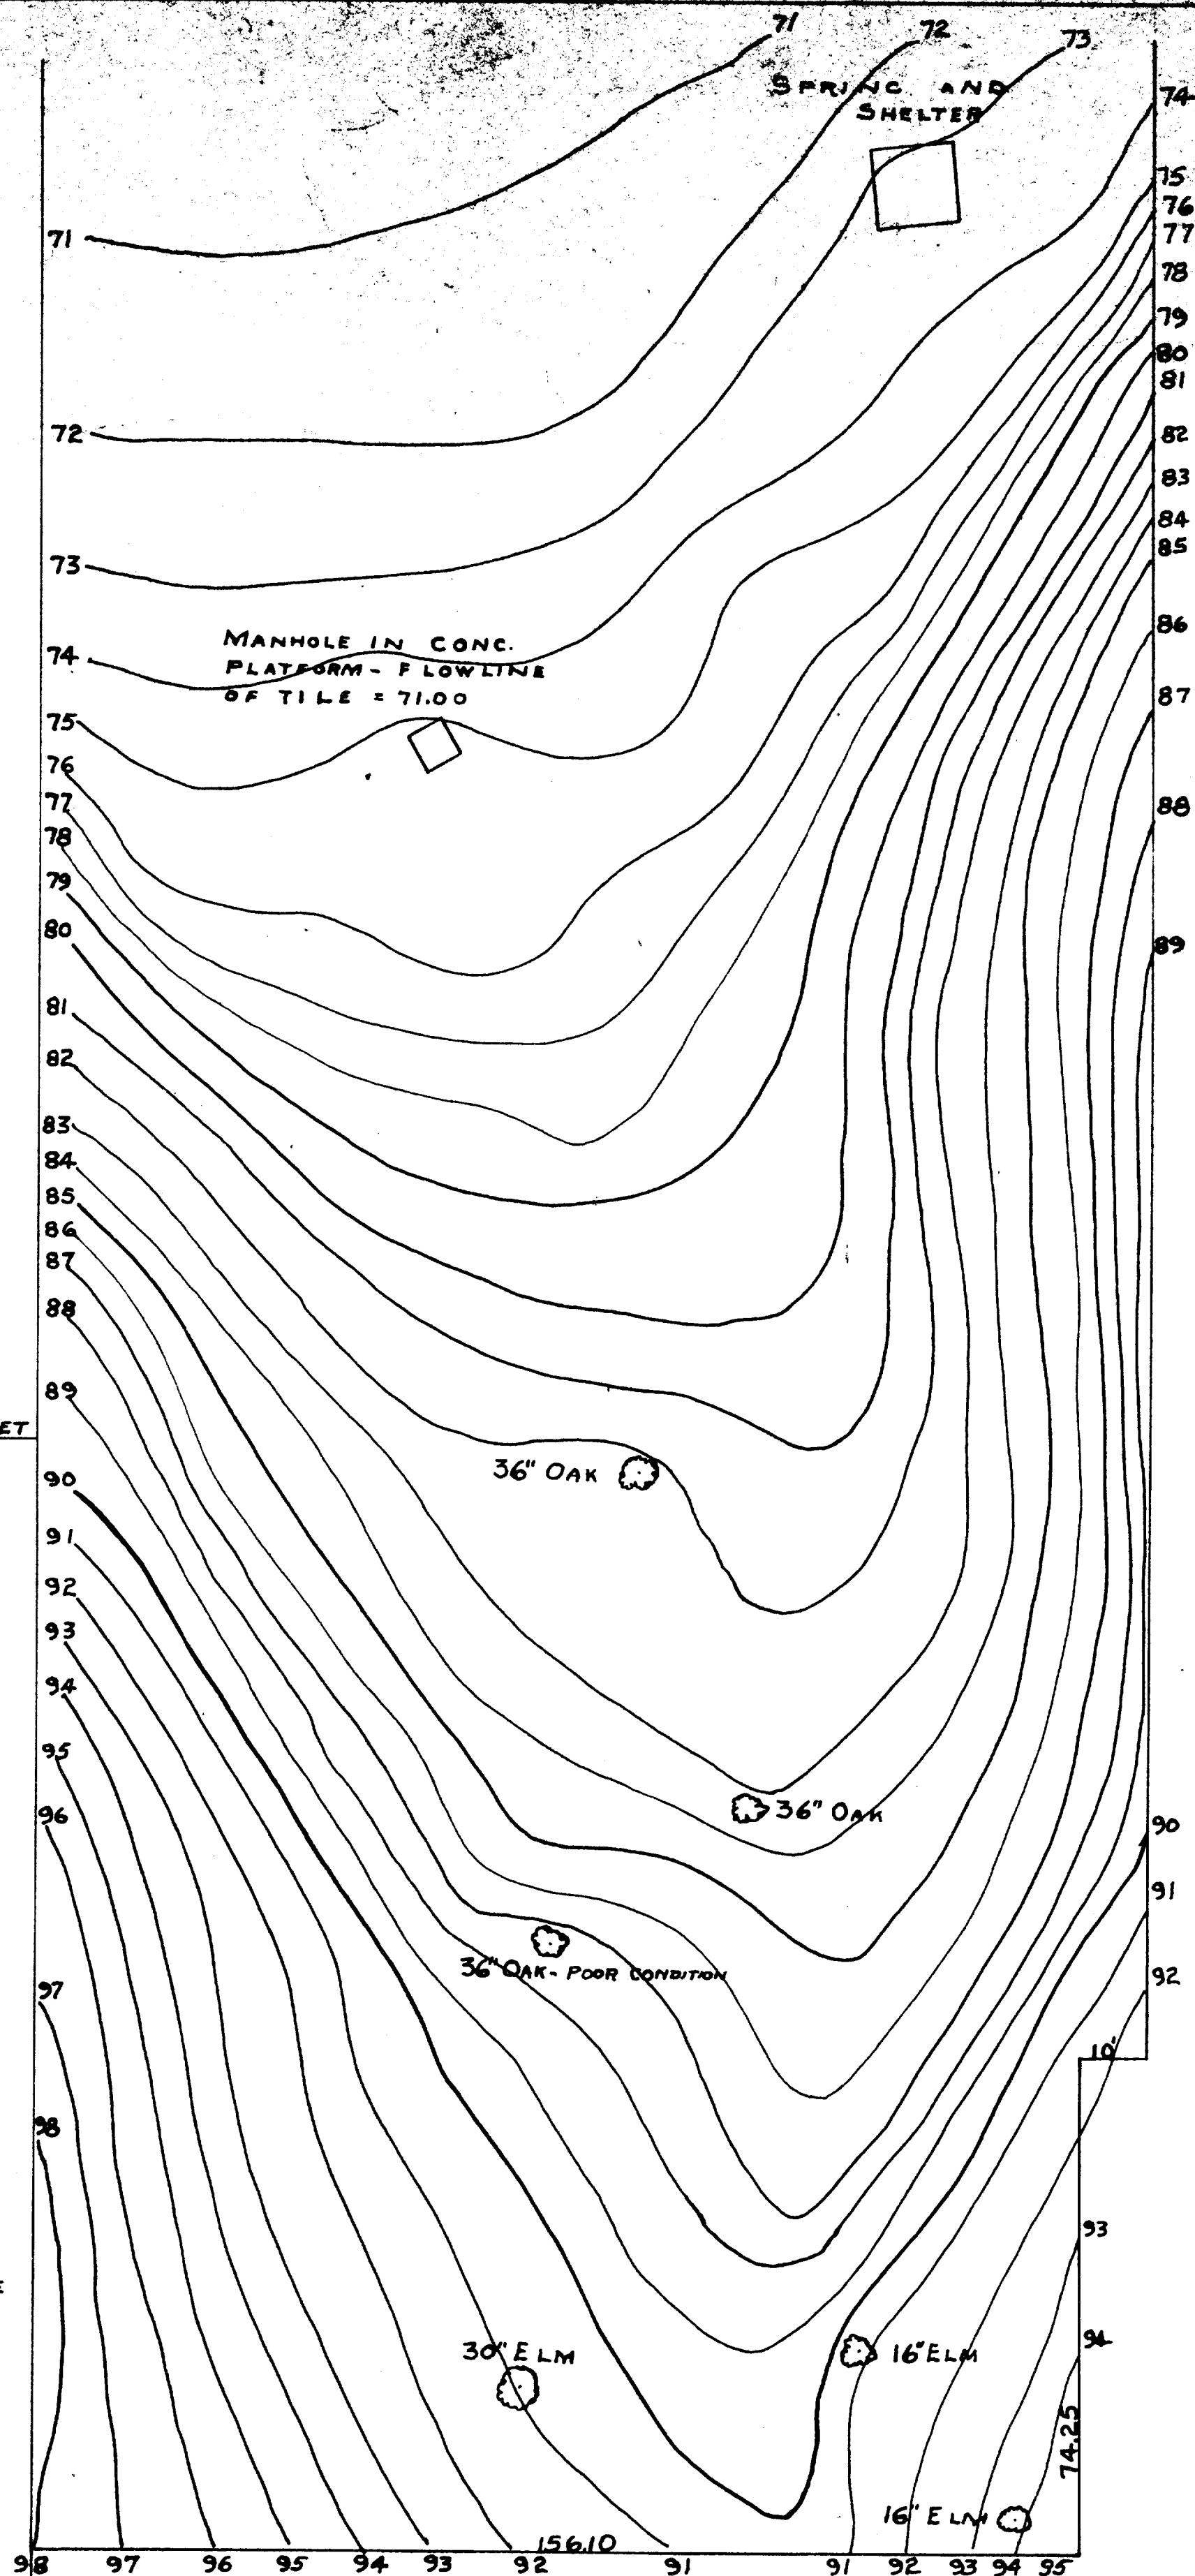
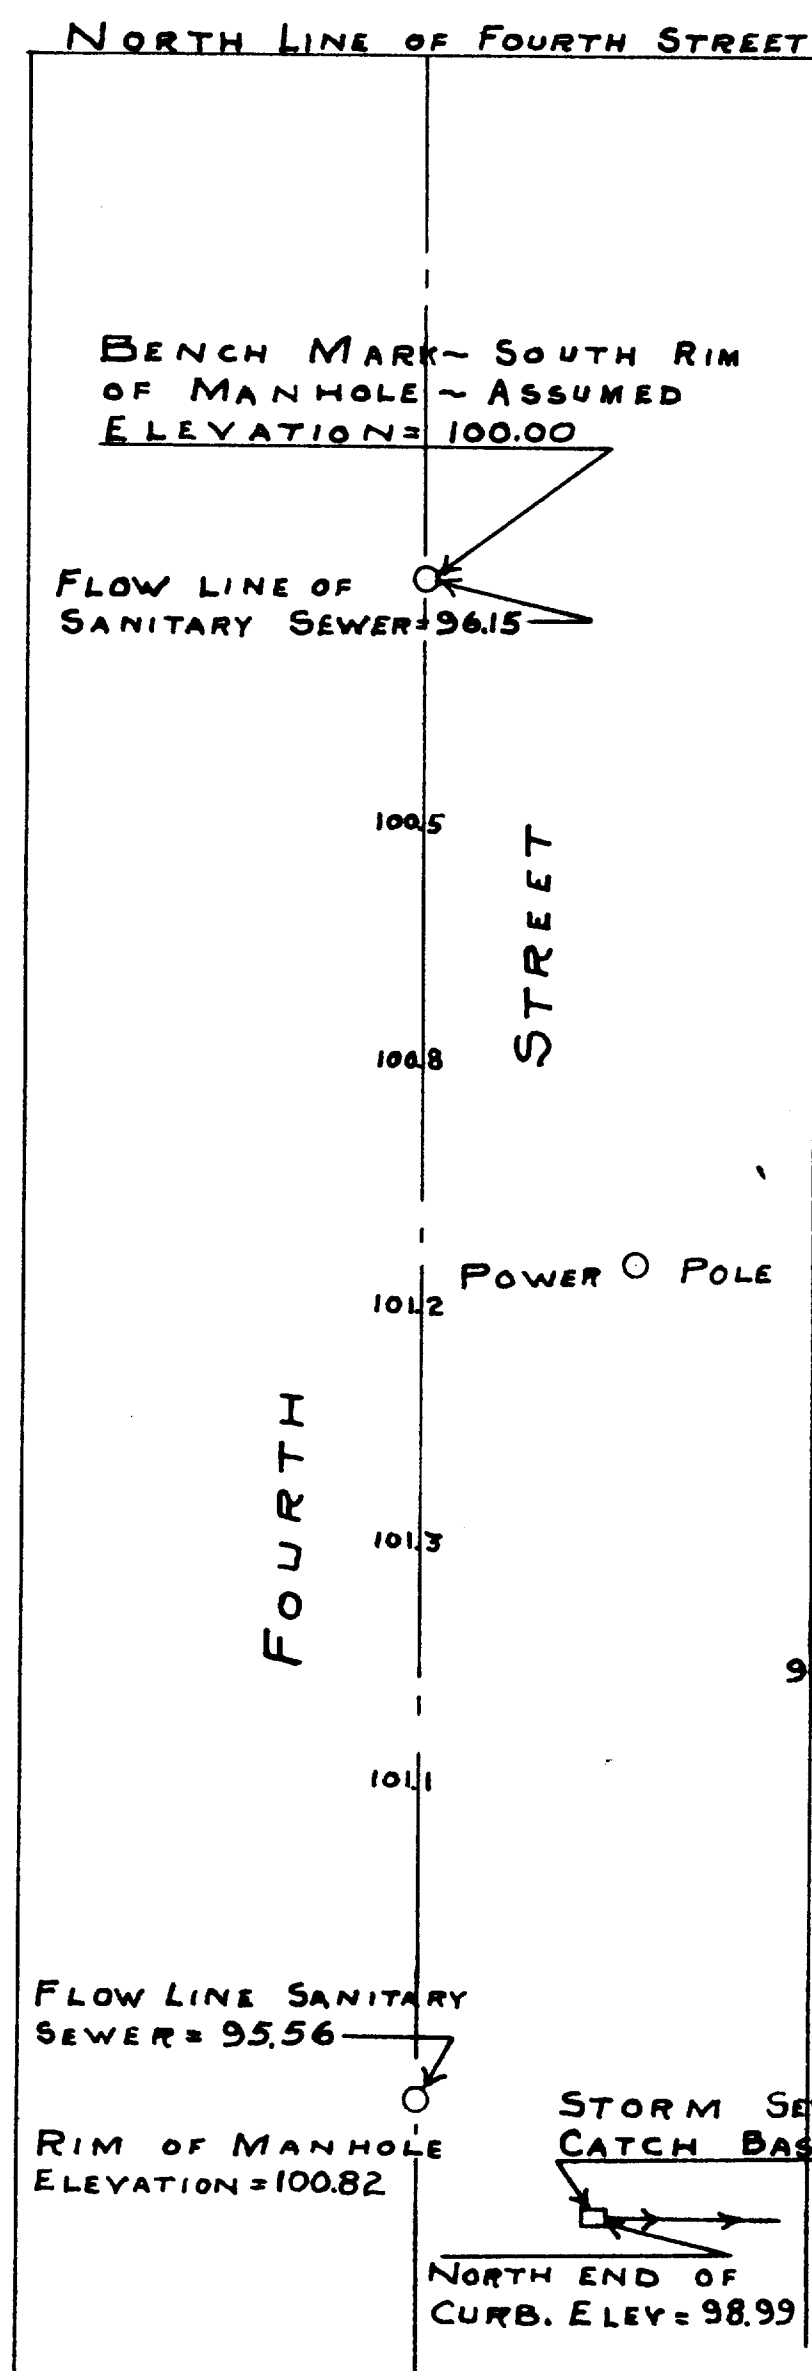


CONTOUR MAP OF A PARCEL OF LAND
LOCATED IN THE NORTHEAST 1/4 OF SECTION 18
T2N R16E CITY OF DELAYAN, WALWORTH
COUNTY, WISCONSIN
JUNE 1954

George T. Dunham
GEORGE T. DUNHAM
DELAYAN, WISCONSIN
SURVEYOR

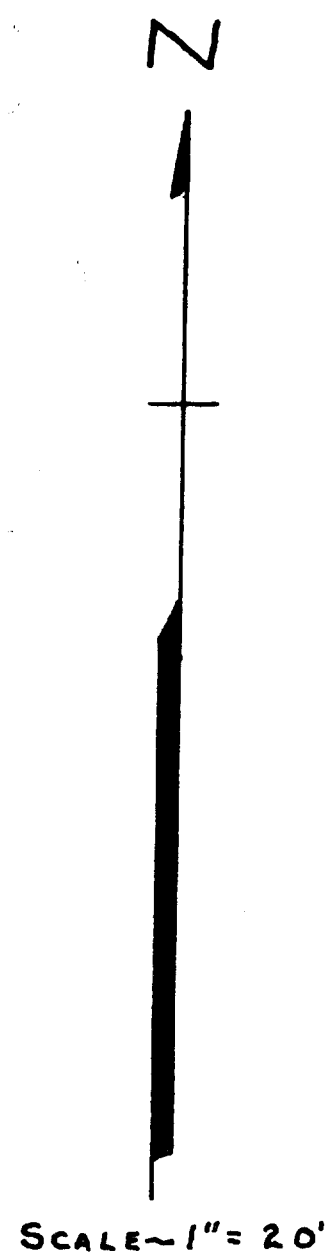

MANHOLE FOR 12" STORM
SEWER - LOCATION NORTH
OF THIS POINT UNKNOWN