
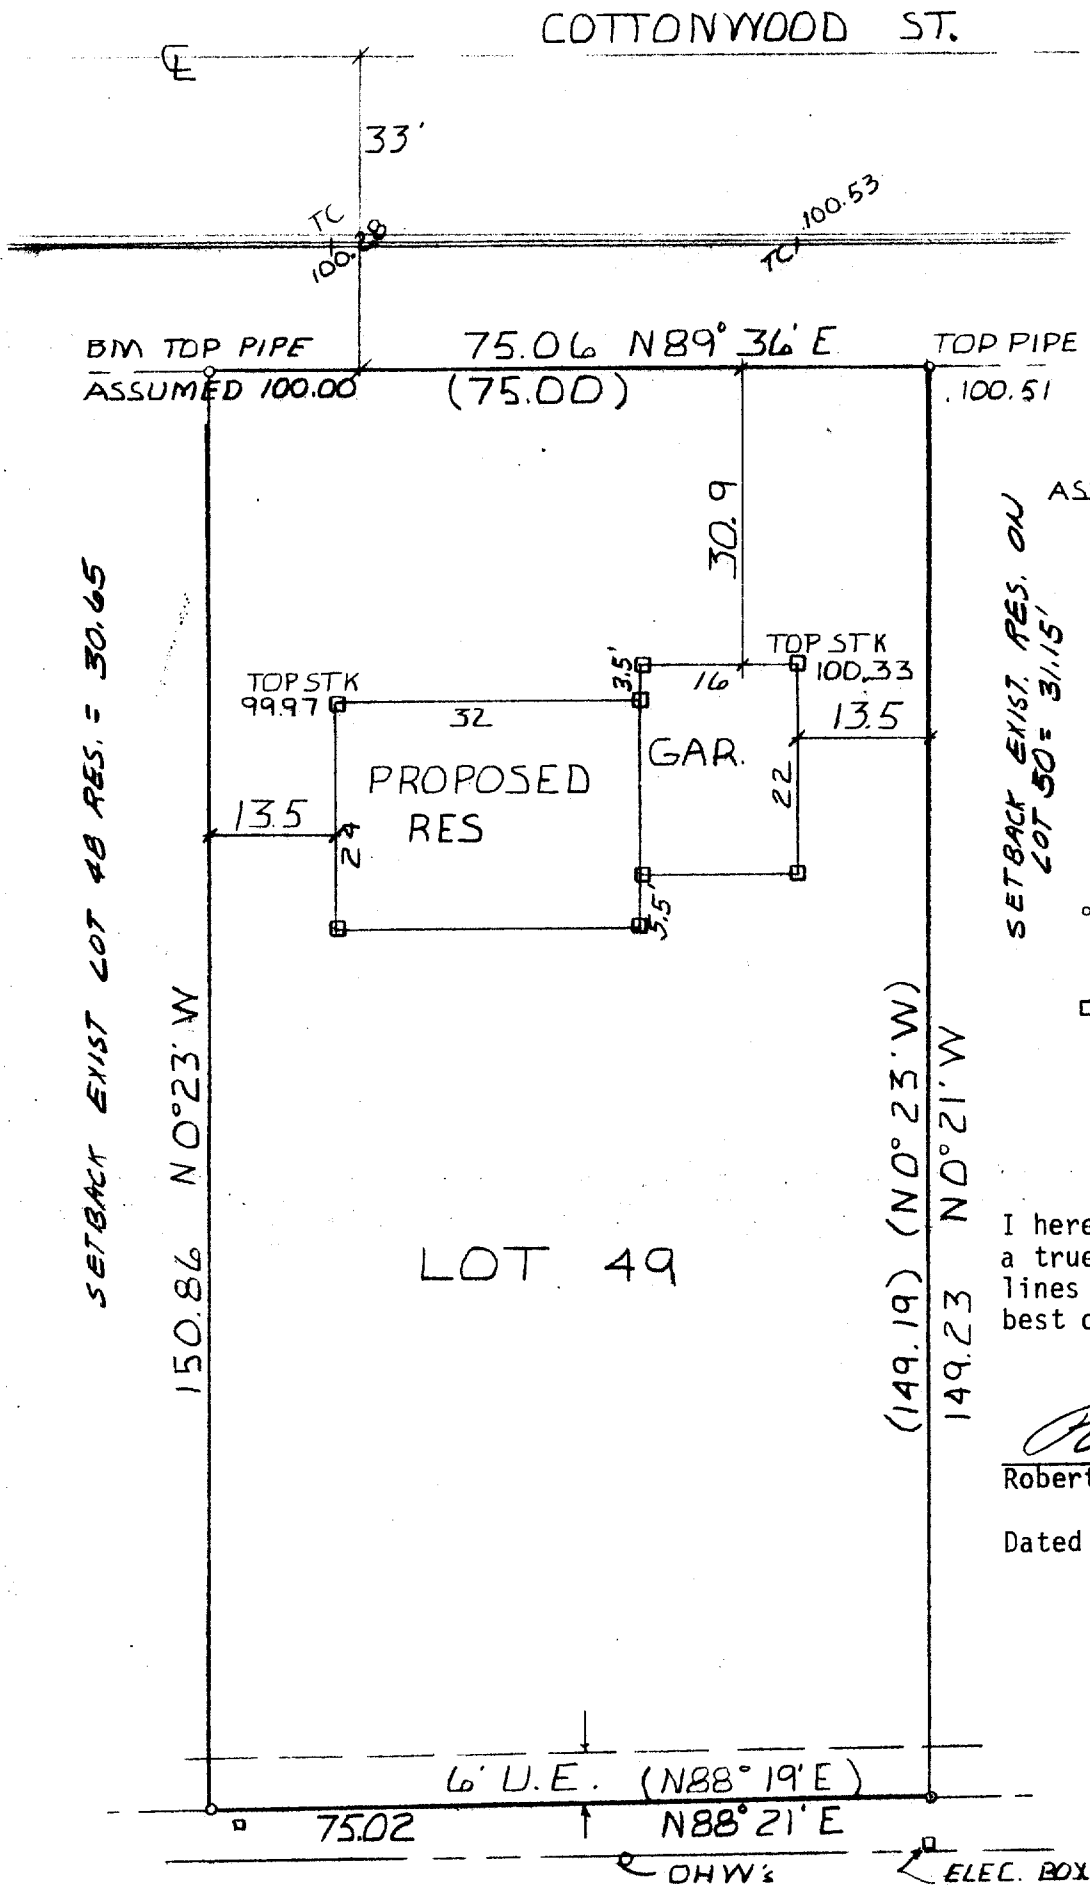


FARRIS, HANSEN & ASSOCIATES, INC.
7 RIDGEWAY COURT - P.O. BOX 487
ELKHORN, WISCONSIN
(414) 723-2098

PLAT OF SURVEY LOT 49 TURTLE CREEK SUBDIVISION - CITY OF DELAVAN, WALWORTH COUNTY
WISCONSIN

WORK ORDERED BY:
SOUTHEASTERN HOUSING CORP.

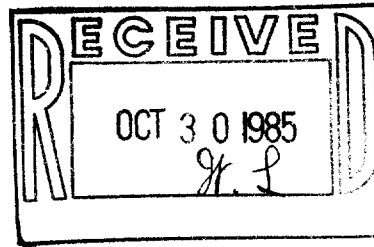

NORTH LINE LOT 49
ASSUMED N89°36'E AS SHOWN
ON ORIGINAL PLAT

N



MAP SCALE 1" = 20'


° - Iron pipe survey
v stake found

□ = 1"x2"x15" WOOD STK. SET

I hereby certify that this plat is
a true representation of the lot
lines & proposed building to the
best of my knowledge and belief.

Robert A. Farris
Robert A. Farris, R.L.S.

Dated this 2nd day of October, 1985

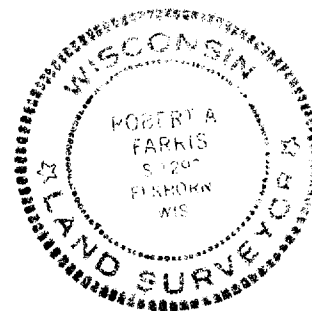

CREEK RD.

PROJECT # 2478

2-700 F

XTC-00049