

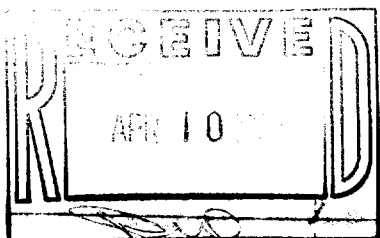
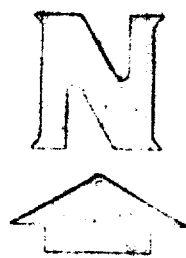


PLAT OF SURVEY OF
LOT 8 OF TURTLE CREEK, A SUBDIVISION LOCATED IN SECTION 13, IN THE CITY OF DELAVAN,
WALWORTH COUNTY, WISCONSIN
FOR
SOUTHEASTERN WISCONSIN HOUSING AND HUERTA

♣ = IRON ROD STAKE SET
 ○ = IRON PIPE STAKE FOUND
 ● = IRON ROD STAKE FOUND
 (XXXX) = RECORD DIMENSION
 □ = WOOD STAKE SET

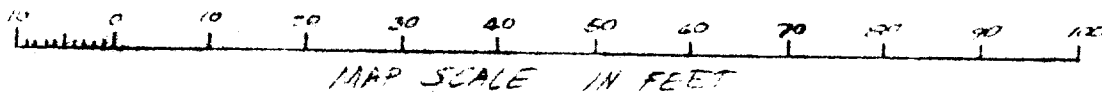

ASSIGNED
BENCH MARK
SARI RIM 7400
LE: 02.22

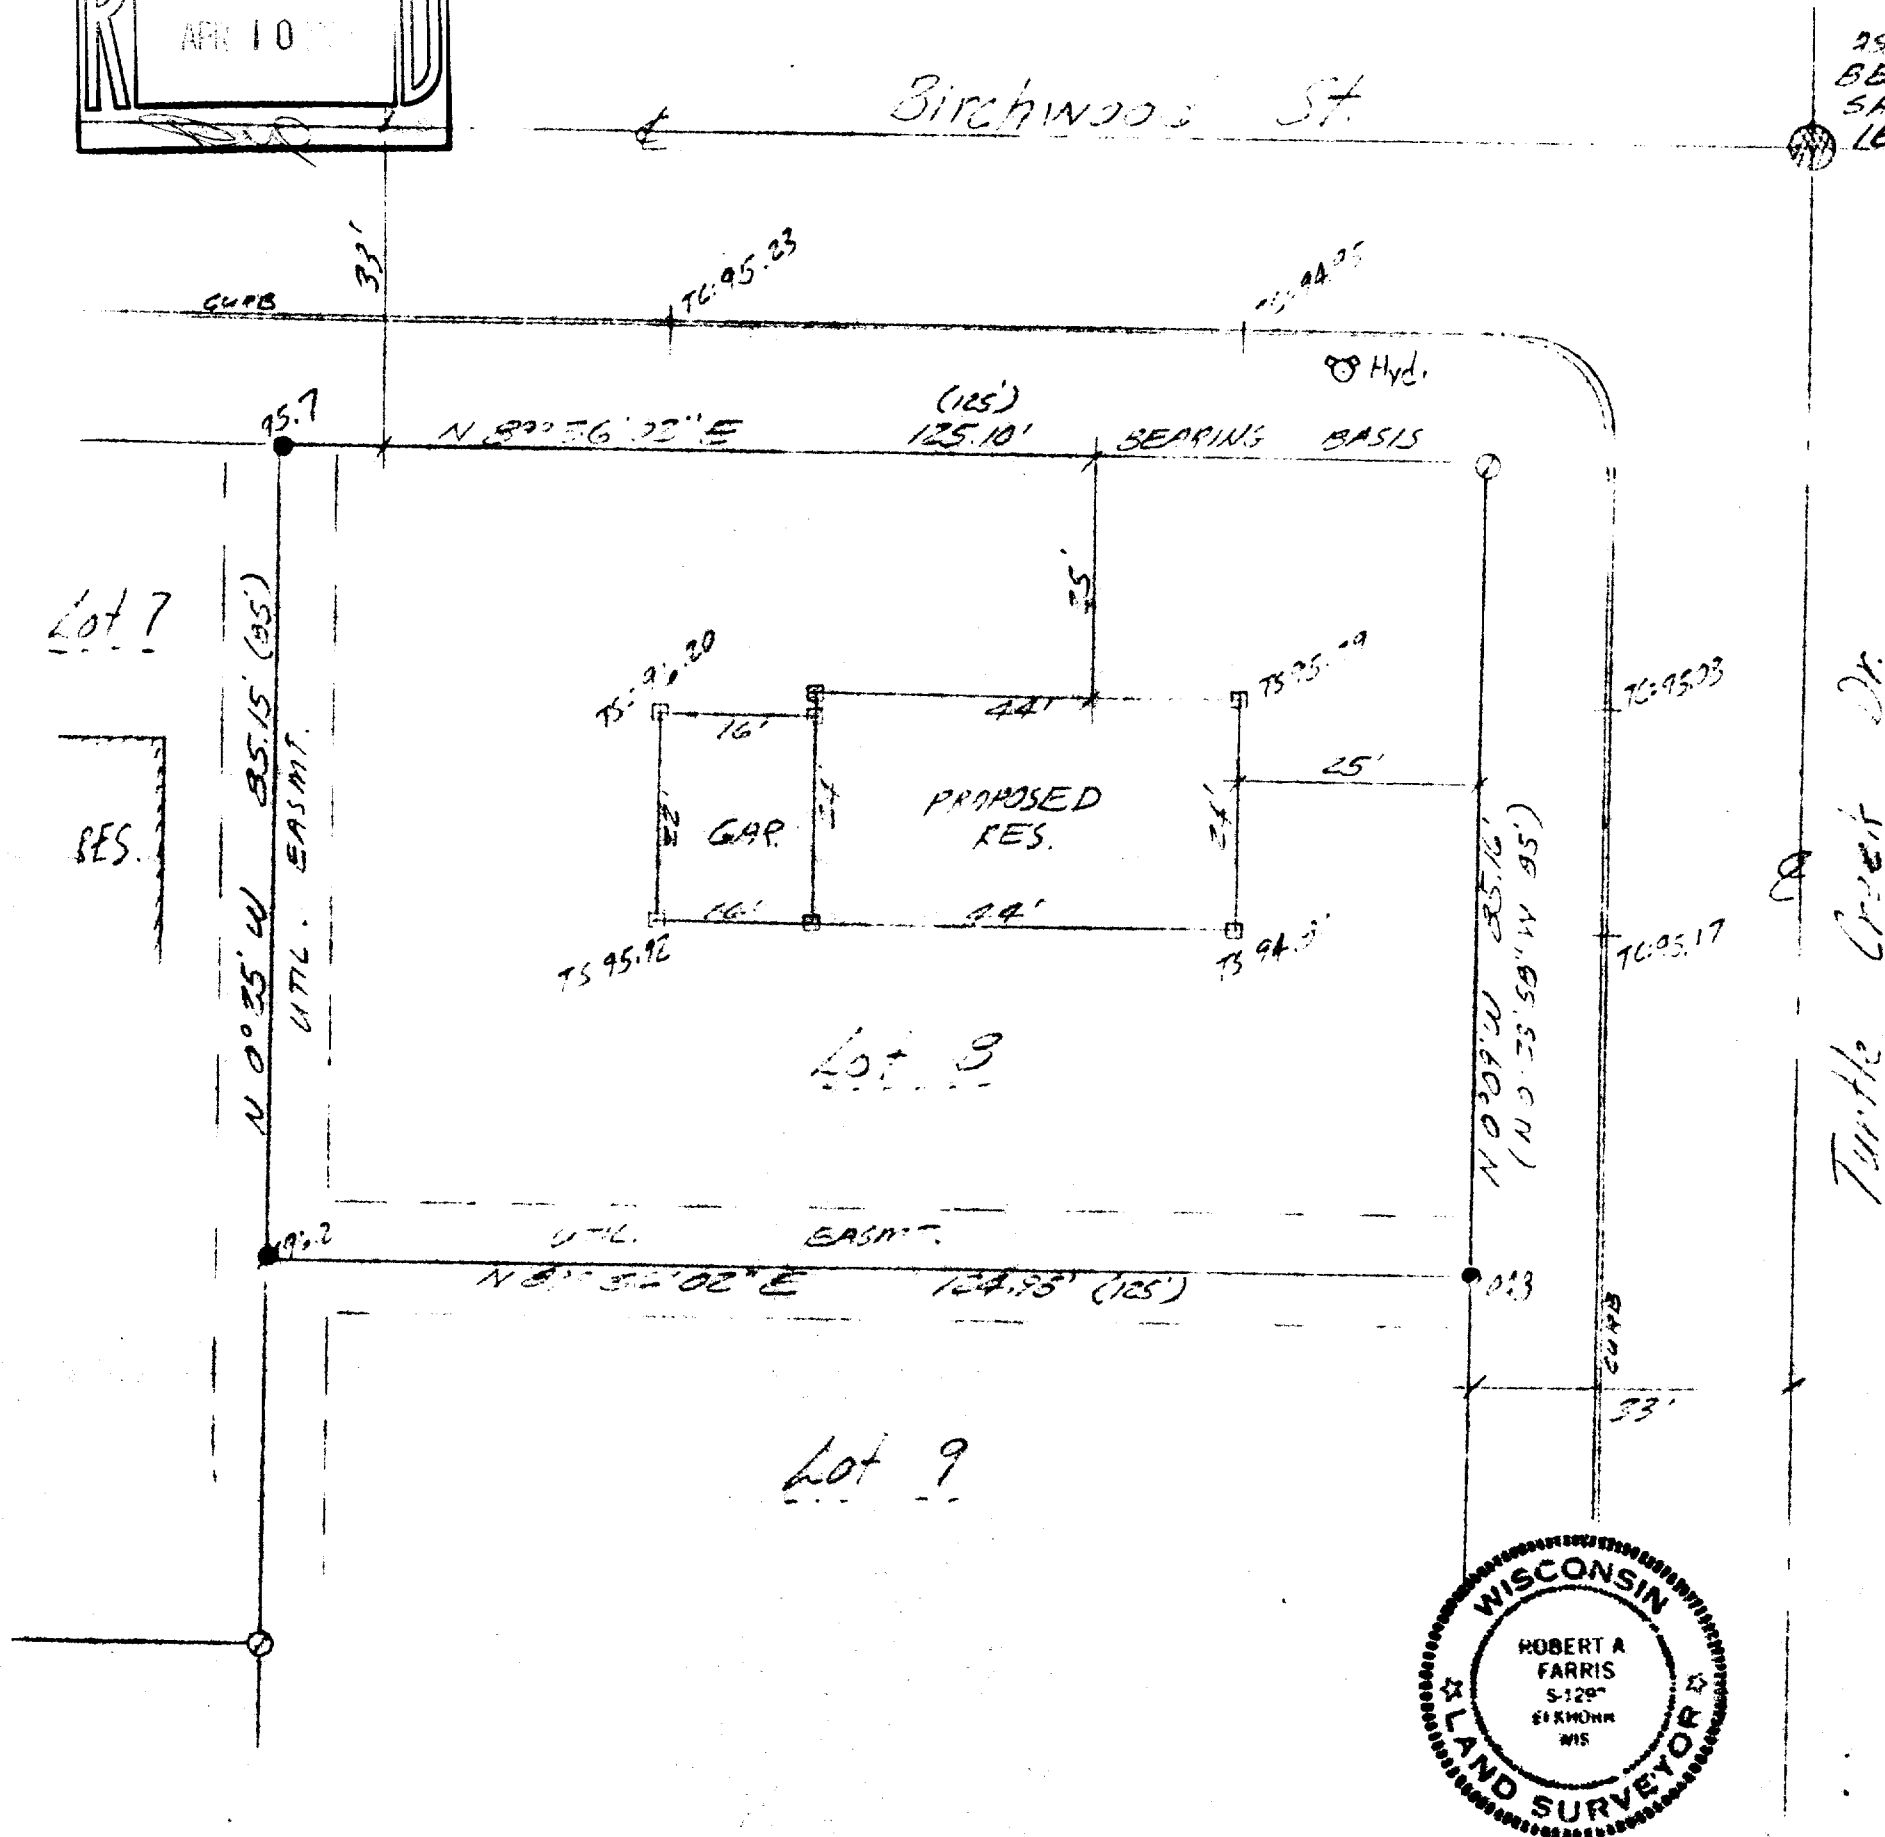

This survey is made for the use of the present owners of the property, and also those who purchase, mortgage, or guarantee the title thereto within one (1) year from the date hereof.

Dated this 31st day of March, 1967
PROJECT NO. 2750.08

Robert J. Harris

XTC-2

2-751